



TYPICAL SECTION THROUGH LOCAL PUBLIC ROAD L-71761 (<2m TO BASE OF PEAT)  
SCALE 1:15

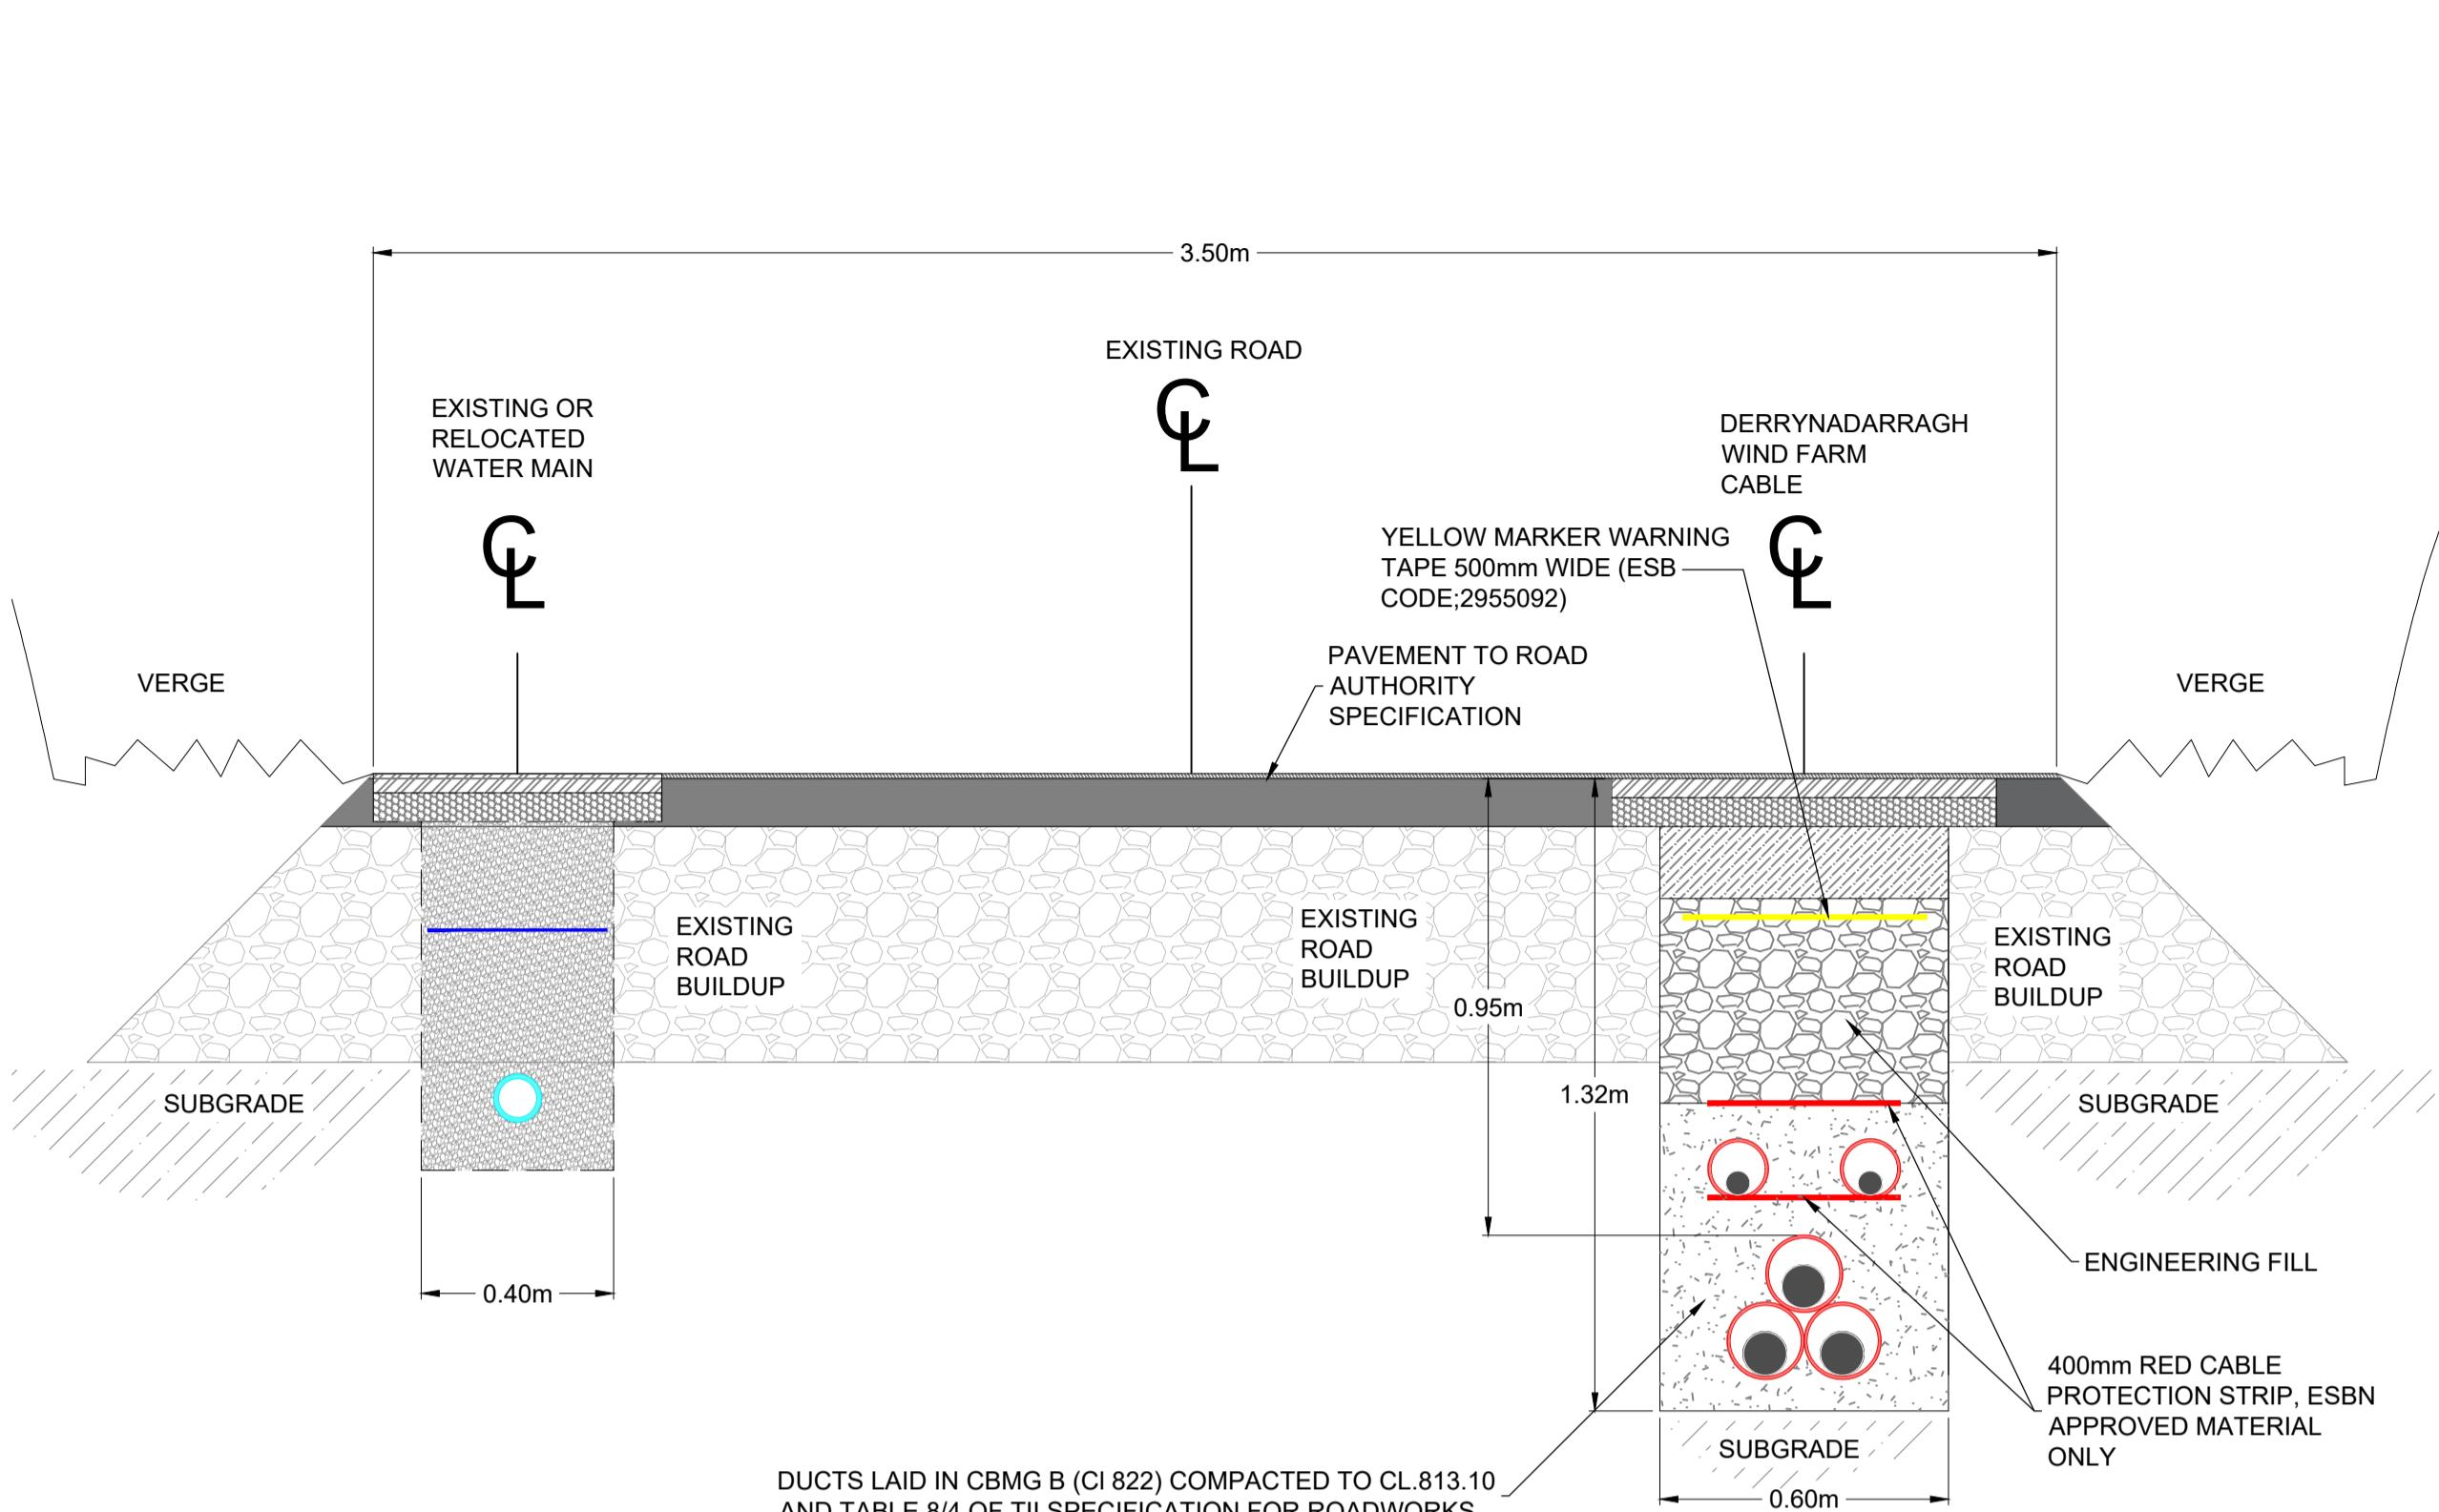

TYPICAL SECTION THROUGH LOCAL PUBLIC ROAD L-71761(SOLID)  
SCALE 1:15

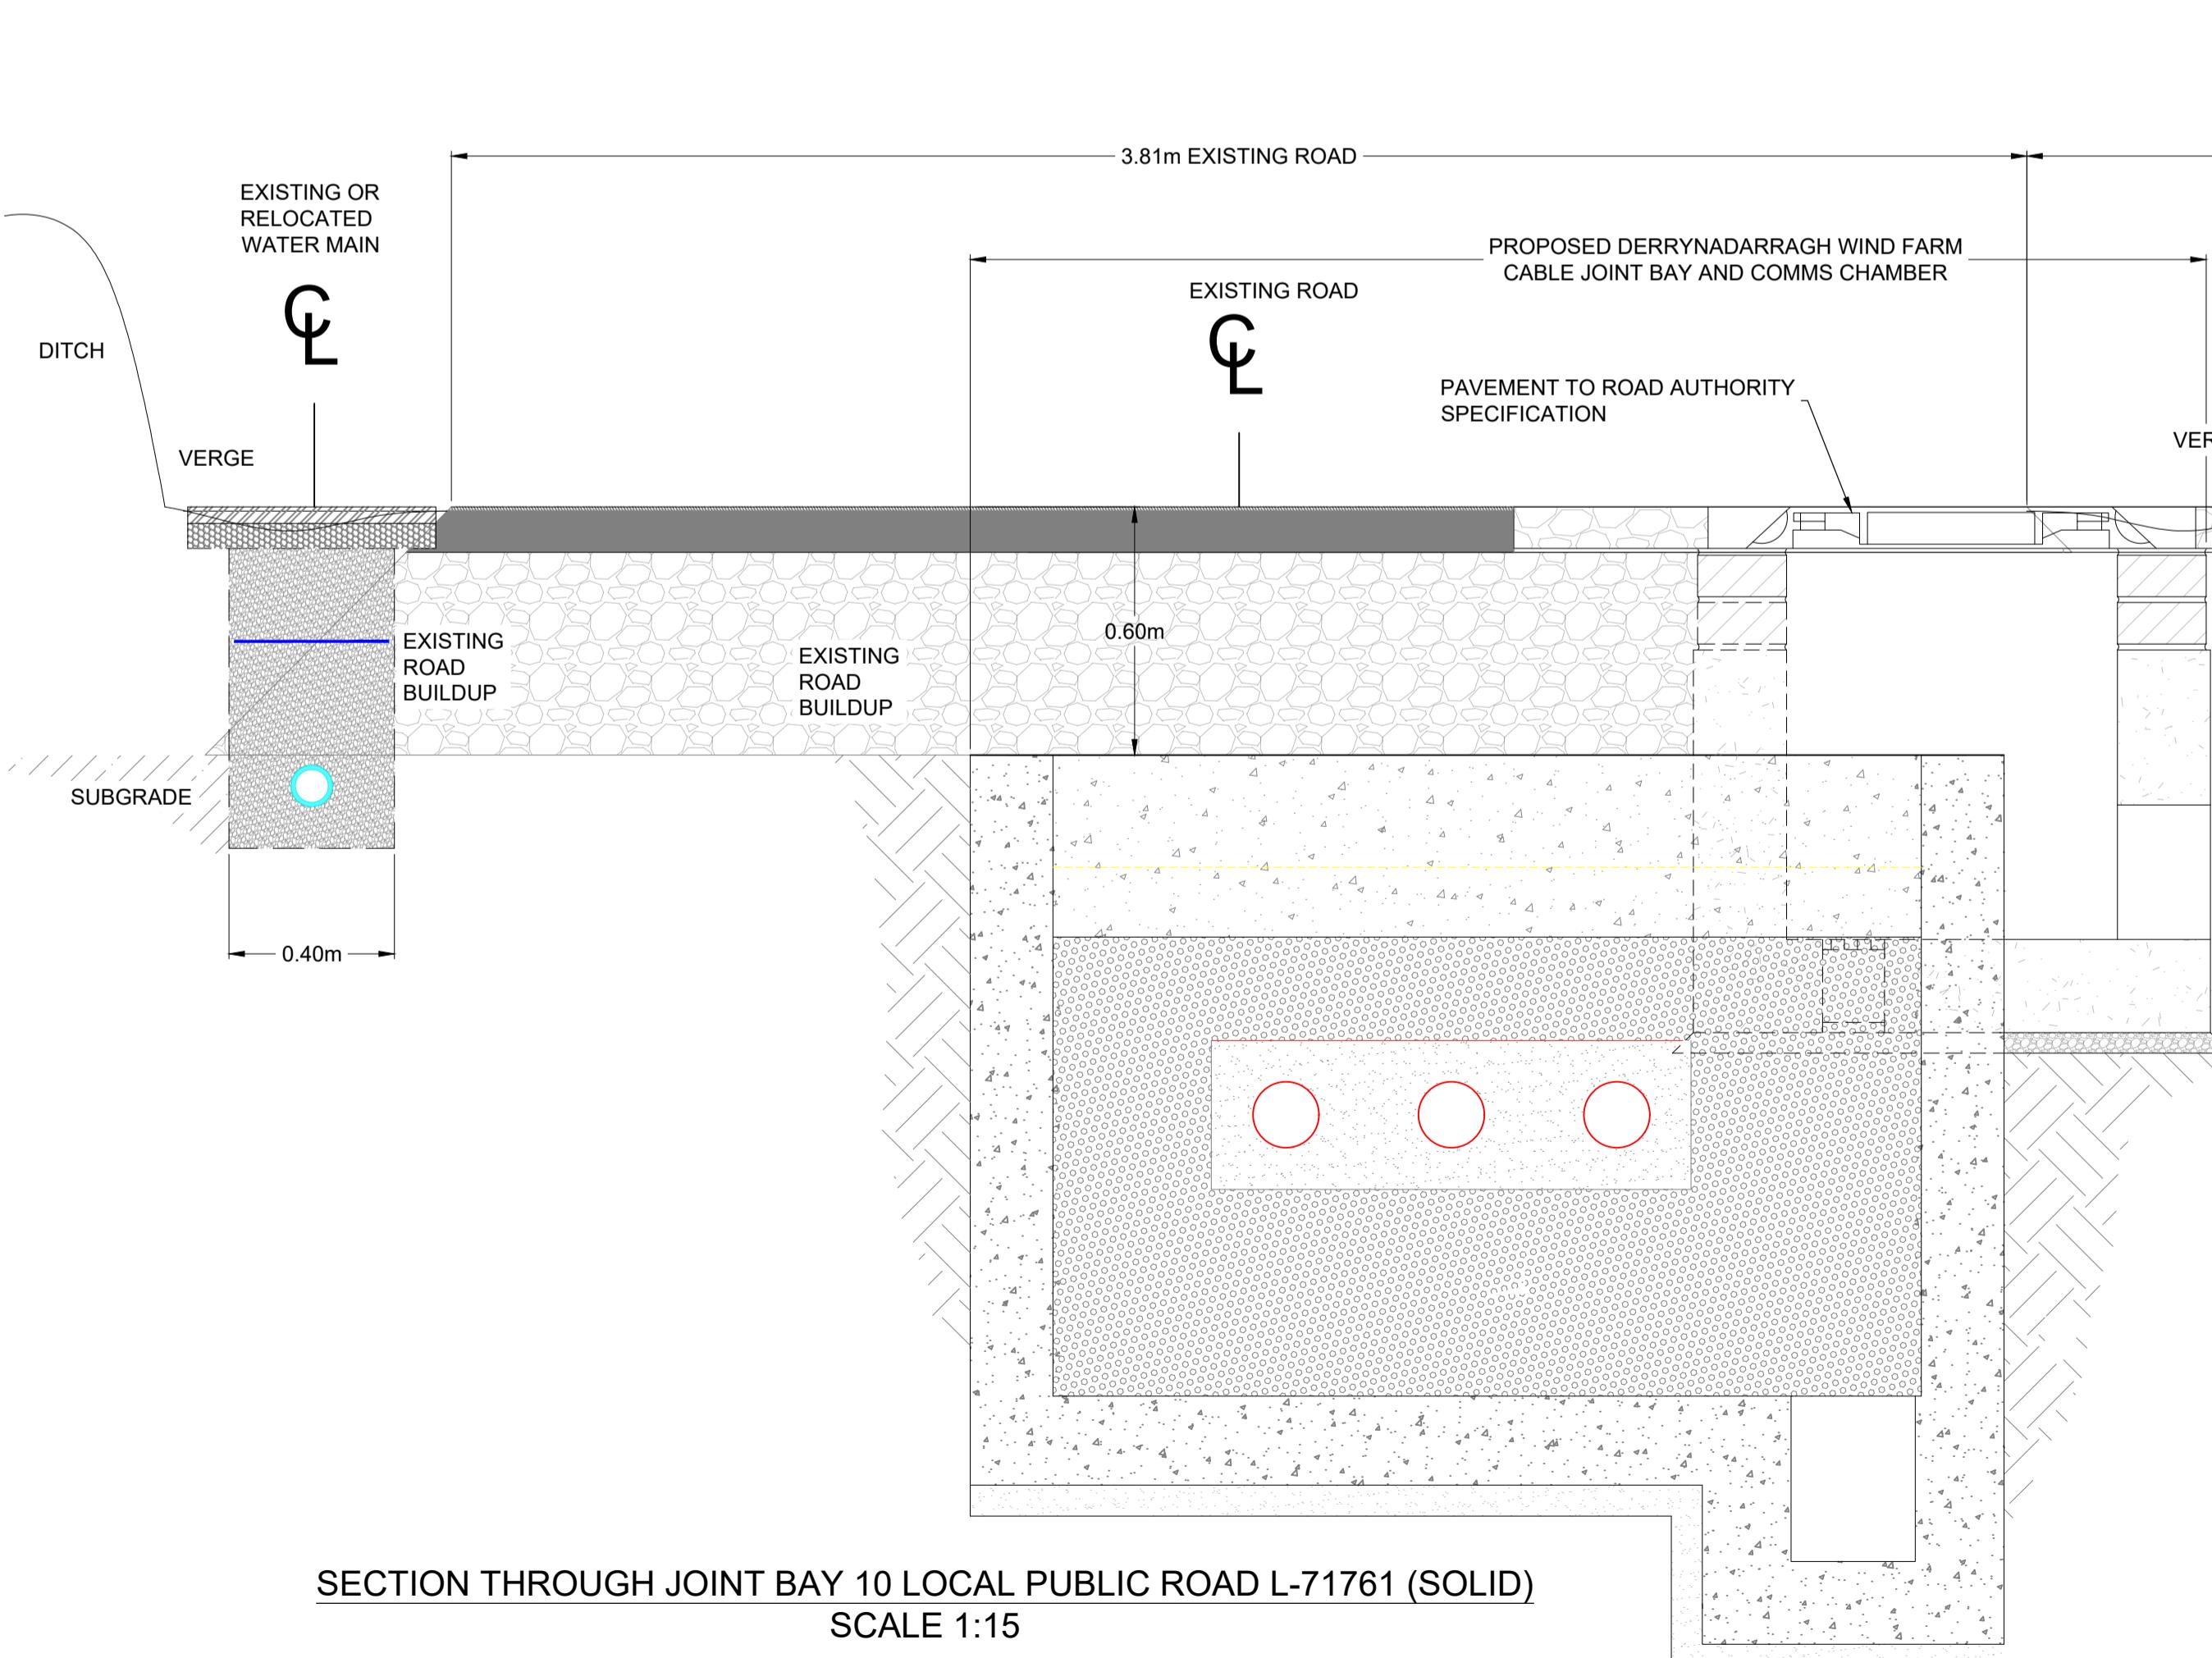

SECTION THROUGH JOINT BAY 10 LOCAL PUBLIC ROAD L-71761 (SOLID)  
SCALE 1:15

NOTES:

1. DRAWING ONLY TO BE USED FOR THE PURPOSE OF PLANNING AND IS SUBJECT TO DETAILED DESIGN.
2. DIMENSIONS IN METRES AND MILLIMETERS AS STATED
3. FIGURED DIMENSIONS ONLY TO BE USED.
4. DRAWINGS ARE NOT TO BE SCALED

A	09.01.2026	S.O.M.	J.S.	FIRST ISSUE				
REV	DATE	BY	CHKD	DESCRIPTION				
ENGINEER	Danu Energy CONSULTING							
CLIENT	Derrynadarragh Wind Farm							
PROJECT								
DERRYNADARRAGH WIND FARM								
TITLE								
GRID CONNECTION ROUTE SECTIONS THROUGH L-71761 LOCAL ROAD								
SCALE	AS SHOWN	STATUS	FOR INFORMATION					
PAPER SIZE	A1	DRAWN BY	CHECKED AND APPROVED					
PROJECT PHASE	PLANNING	S.O'MAHONY	J.SHANAHAN					
DRAWING NUMBER	17.12.2025			DATE 17.12.2025				
DANU-DAR D002.2.2				REVISION V1				