


Notes:

- This drawing is for planning purposes only.
- Dimensions in meters unless otherwise noted.
- Levels shown relative to ordnance datum (Malin Head).

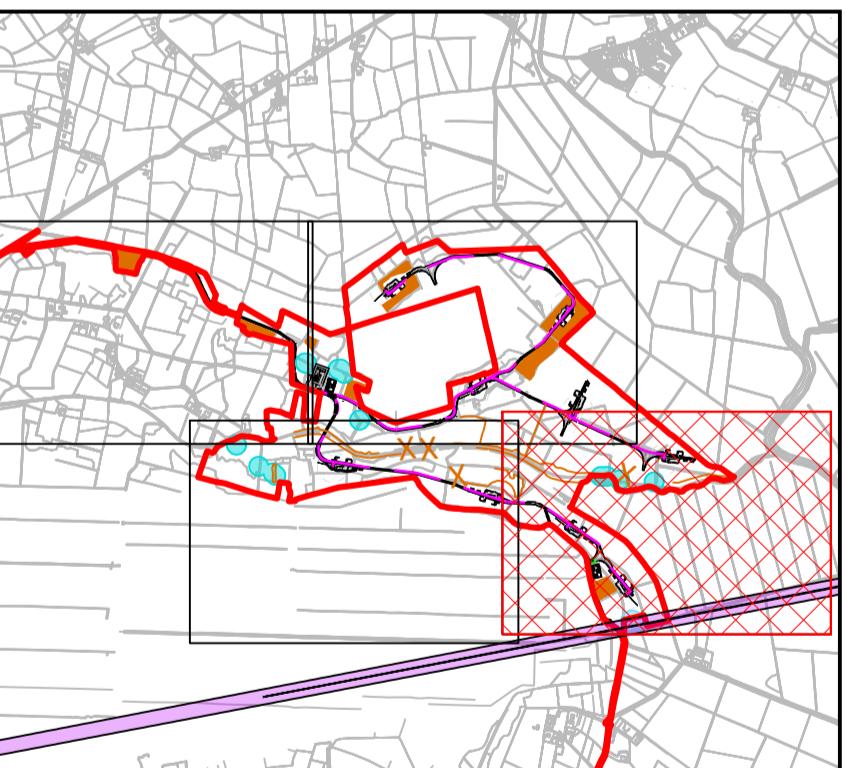

KEY PLAN

0m 25m 50m 75m 100m 125m 150m 175m 200m 225m
Scale 1:2500

If Applicable : Ordnance Survey Ireland Licence No. CYAL50221678 © Ordnance Survey Ireland and Government of Ireland
OSI 3497,3437,3376,3439,3550,3599,3600,3601,3657,3656



Cork | Dublin | Carlow
www.fehilytimoney.ie

No part of this document may be reproduced or transmitted in any form or stored in any retrieval system of any nature without the written permission of Fehily Timoney & Company as copyright holder except as agreed for use on the project for which the document was originally issued. Do not scale. Use figured dimensions only. If in doubt - Ask!

Rev.	Description	App By	Date
A	ISSUE FOR PLANNING	JH	15.09.25
B	ISSUE FOR PLANNING	JH	20.01.26

PROJECT

DERRYNADRAGH WIND FARM

CLIENT



1:2500 SITE LAYOUT SHEET 4 OF 4

Date	15.09.25	Project number	P22-145	Scale (@ A1-)
Drawn by	CS	Drawing Number	P22-145-0100-0005	1:2500
Checked by	LD	Rev	B	