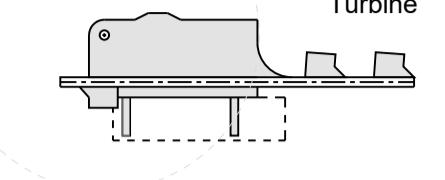
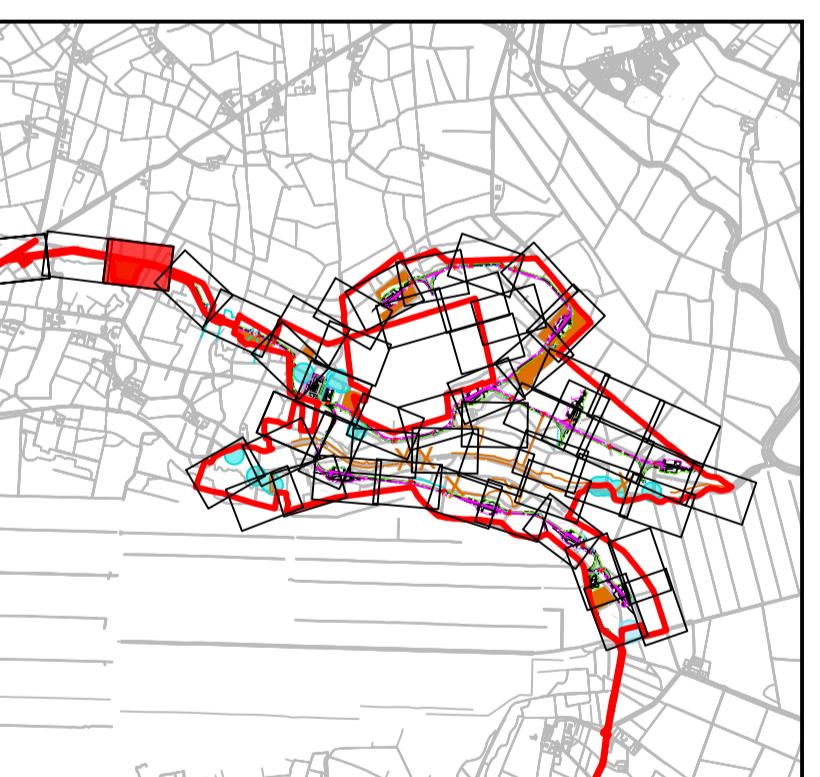
**LEGEND:**

- Planning Site Boundary
- Land Under the Control of the Applicant
-  Turbine
- Proposed Site Access Road
- Temporary Widening
- Existing Road to be upgraded
- 64.00 Existing Ground Contour
-  Proposed Peat Storage Areas
- Proposed Habitat Fence
- Proposed Internal Grid Cable
- Proposed Export Grid Cable
- Badger Set Areas
- Archaeological Areas
- Communication Link Buffer
- Interceptor Drain
- Roadside Swale
- Watercourse Diversion
- Existing Drain
- Culvert
- Stilling Pond
- * Diffuser

Notes:

1. This drawing is for planning purposes only.
2. Dimensions in meters unless otherwise noted.
3. Levels shown relative to ordnance datum (Malin Head).
4. Co-ordinates are to Irish Transverse Mercator (ITM).

**KEY PLAN**

0m 5m 10m 15m 20m 25m 30m 35m 40m 45m 50m

Scale 1:500

If Applicable : Ordnance Survey Ireland Licence No. CYAL50221678 © Ordnance Survey Ireland and Government of Ireland
OSI 3497,3437,3376,3439,3550,3599,3600,3601,3657,3656



Cork | Dublin | Carlow
www.fehilytimoney.ie

No part of this document may be reproduced or transmitted in any form or stored in any retrieval system of any nature without the written permission of Fehily Timoney & Company as copyright holder except as agreed for use on the project for which the document was originally issued. Do not scale. Use figured dimensions only. If in doubt - Ask!

Rev.	Description	App By	Date
A	ISSUE FOR PLANNING	JH	15.09.25
B	ISSUE FOR PLANNING	JH	20.01.26

PROJECT**DERRYNADARRAGH WIND FARM****SHEET****1:500 SITE LAYOUT PLAN
SHEET 3 OF 54****CLIENT**

Date	15.09.25	Project number	P22-145	Scale (@ A1-)
Drawn by	CS	Drawing Number	P22-145-0100-0008	1:500
Checked by	LD	Rev	B	

O:\ACAD\2022\P22-145\P22-145-0100-0008