
**LEGEND:**

	Planning Site Boundary
	Land Under the Control of the Applicant
	Turbine
	Proposed Site Access Road
	Temporary Widening
	Existing Road to be upgraded
	Existing Ground Contour
	64.00
	Proposed Peat Storage Areas
	Proposed Habitat Fence
	Proposed Internal Grid Cable
	Proposed Export Grid Cable
	Badger Set Areas
	Archaeological Areas
	Communication Link Buffer
	Interceptor Drain
	Roadside Swale
	Watercourse Diversion
	Existing Drain
	Culvert
	Stilling Pond
	Diffuser

Notes:

1. This drawing is for planning purposes only.
2. Dimensions in meters unless otherwise noted.
3. Levels shown relative to ordnance datum (Malin Head).
4. Co-ordinates are to Irish Transverse Mercator (ITM).

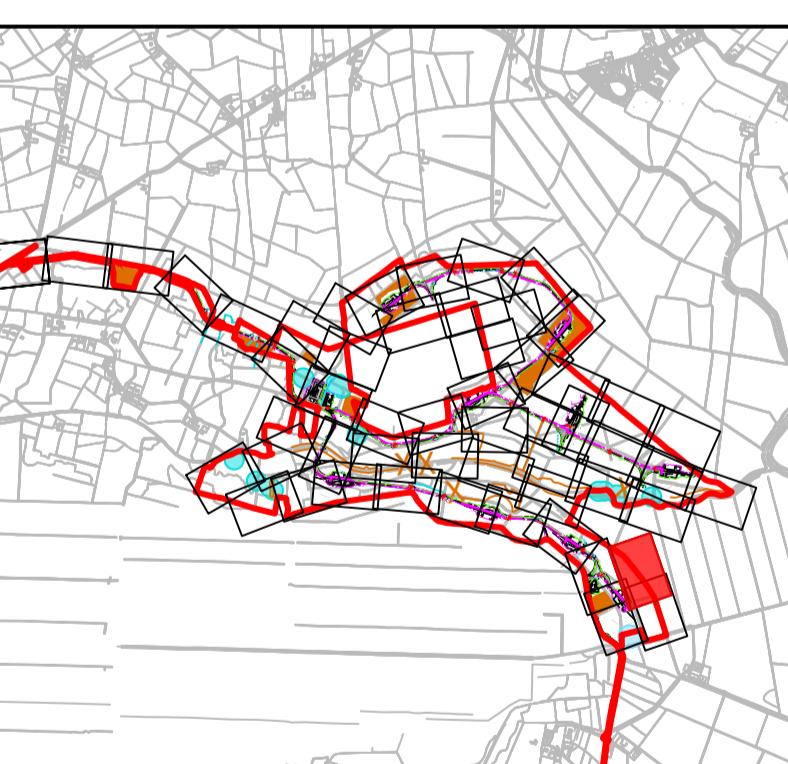

KEY PLAN

 Scale 1:500

If Applicable : Ordnance Survey Ireland Licence No. CYAL50221678 © Ordnance Survey Ireland and Government of Ireland
 OSI 3497,3437,3376,3439,3550,3599,3600,3601,3657,3656



Cork | Dublin | Carlow
www.fehilytimoney.ie

No part of this document may be reproduced or transmitted in any form or stored in any retrieval system of any nature without the written permission of Fehily Timoney & Company as copyright holder except as agreed for use on the project for which the document was originally issued. Do not scale. Use figured dimensions only. If in doubt - Ask!

Rev.	Description	App By	Date
A	ISSUE FOR PLANNING	JH	15.09.25
B	ISSUE FOR PLANNING	JH	20.01.26

PROJECT

DERRYNADARRAGH WIND FARM
1:500 SITE LAYOUT PLAN
SHEET 43 OF 54

CLIENT

Date 15.09.25 Project number P22-145 Scale (@ A1-) 1:500
 Drawn by CS Drawing Number P22-145-0100-0048
 Checked by LD Rev B

O:\ACAD\2022\P22-145\P22-145-0100-0048