


KEY PLAN

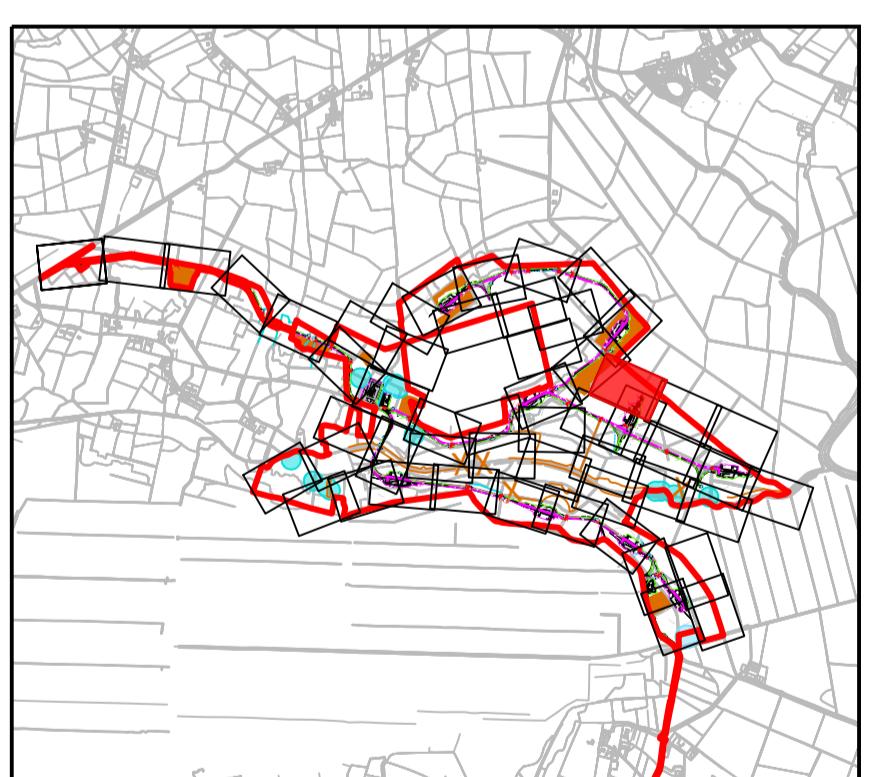

Scale 1:500

If Applicable : Ordnance Survey Ireland Licence No. CYAL50221678 © Ordnance Survey Ireland and Government of Ireland
OSI 3497,3437,3376,3439,3550,3599,3600,3601,3657,3656



Cork | Dublin | Carlow
www.fehilytimoney.ie

No part of this document may be reproduced or transmitted in any form or stored in any retrieval system of any nature without the written permission of Fehily Timoney & Company as copyright holder except as agreed for use on the project for which the document was originally issued. Do not scale. Use figured dimensions only. If in doubt - Ask!

Rev.	Description	App By	Date
A	ISSUE FOR PLANNING	JH	15.09.25
B	ISSUE FOR PLANNING	JH	20.01.26

PROJECT			CLIENT		
DERRYNADARRAGH WIND FARM			Dara Energy Limited		
SHEET			Date 15.09.25	Project number P22-145	Scale (@ A1-) 1:500
1:500 SITE LAYOUT PLAN			Drawn by CS	Drawing Number	Rev B
SHEET 45 OF 54			Checked by LD	P22-145-0100-0050	