




Notes:

1. This drawing is for planning purposes only.
2. Dimensions in meters unless otherwise noted.
3. Levels shown relative to ordnance datum (Malin Head).
4. Co-ordinates are to Irish Transverse Mercator (ITM).

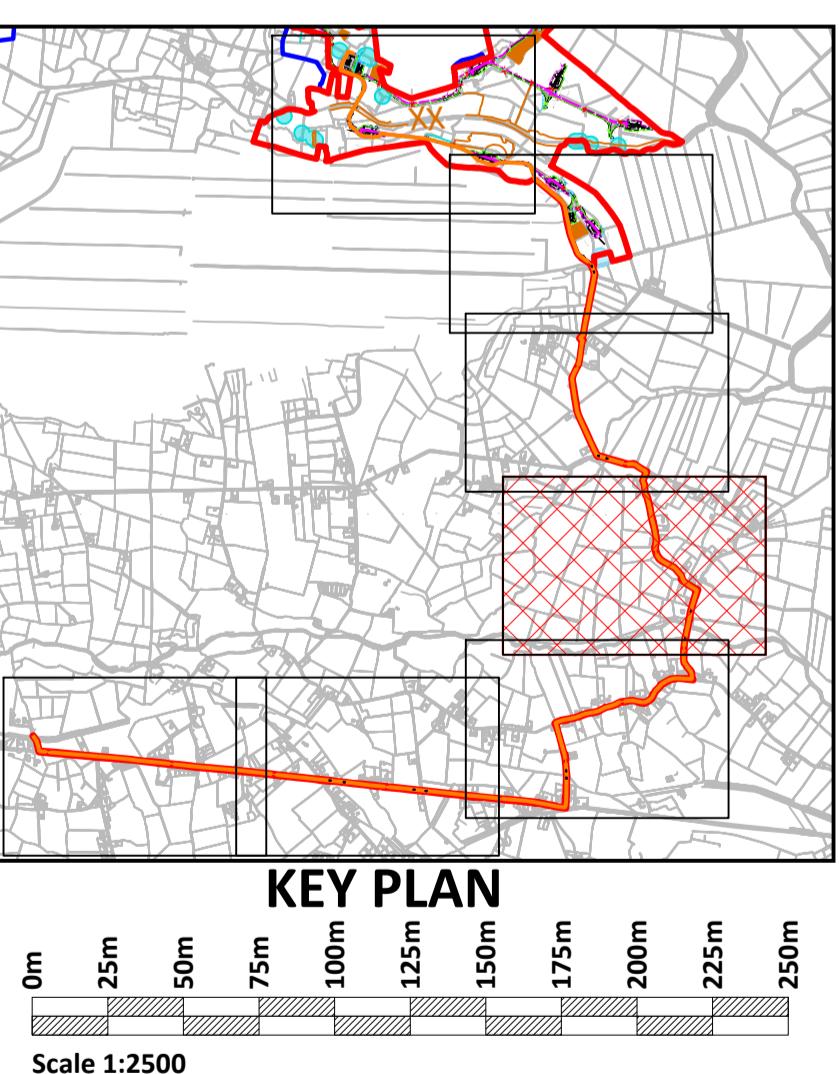

Scale 1:2500

If Applicable : Ordnance Survey Ireland Licence No. CYAL50221678 © Ordnance Survey Ireland and Government of Ireland
OSI 3497,3437,3376,3439,3550,3599,3600,3601,3657,3656



Cork | Dublin | Carlow
www.fehilytimoney.ie

No part of this document may be reproduced or transmitted in any form or stored in any retrieval system of any nature without the written permission of Fehily Timoney & Company as copyright holder except as agreed for use on the project for which the document was originally issued. Do not scale. Use figured dimensions only. If in doubt - Ask!

Rev.	Description	App By	Date
A	ISSUE FOR PLANNING	JH	15.09.25
B	ISSUE FOR PLANNING	JH	14.01.26

PROJECT		CLIENT	
DERRYNADARRAGH WIND FARM		Dara Energy Limited	
SHEET		Date 15.09.25 Project number P22-145 Scale (@ A1-) 1:2500	
1:2500 EXPORT GRID CONNECTION LAYOUT		Drawn by CS Drawing Number	
SHEET 4 OF 7		Checked by LD Rev B	
		P22-145-0103-0004	