


Notes:

- This drawing is for planning purposes only.
- Dimensions in meters unless otherwise noted.
- Levels shown relative to ordnance datum (Malin Head).
- Co-ordinates are to Irish Transverse Mercator (ITM).

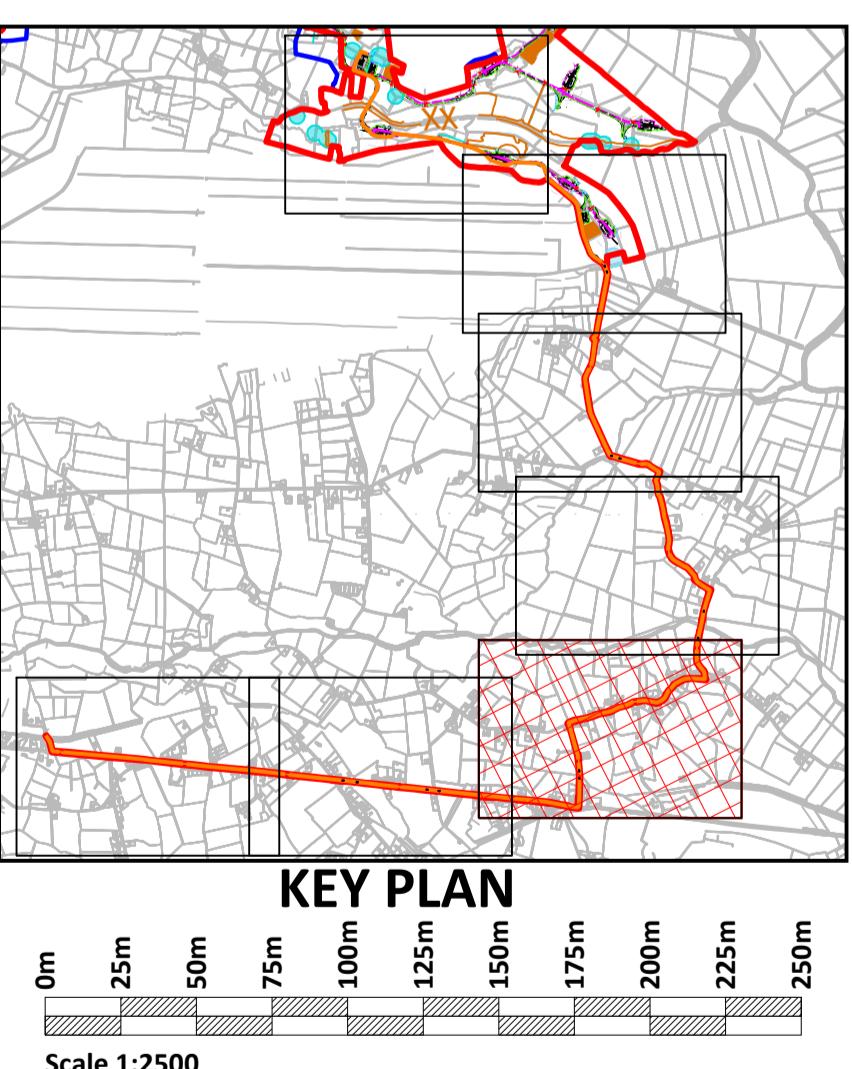

0m 25m 50m 75m 100m 125m 150m 175m 200m 225m

Scale 1:2500

If Applicable : Ordnance Survey Ireland Licence No. CYAL50221678 © Ordnance Survey Ireland and Government of Ireland
OSI 3497,3437,3376,3439,3550,3599,3600,3601,3657,3656



Cork | Dublin | Carlow
www.fehilytimoney.ie

No part of this document may be reproduced or transmitted in any form or stored in any retrieval system of any nature without the written permission of Fehily Timoney & Company as copyright holder except as agreed for use on the project for which the document was originally issued. Do not scale. Use figured dimensions only. If in doubt - Ask!

Rev.	Description	App By	Date
A	ISSUE FOR PLANNING	JH	15.09.25
B	ISSUE FOR PLANNING	JH	14.01.26

PROJECT			CLIENT		
DERRYNADARRAGH WIND FARM			 Dara Energy Limited		
SHEET			Date	Project number	Scale (@ A1-)
1:2500 EXPORT GRID CONNECTION LAYOUT			15.09.25	P22-145	1:2500
SHEET 5 OF 7			Drawn by	Drawing Number	
			CS	P22-145-0103-0005	Rev
			Checked by	LD	B
O:\ACAD\2022\P22-145\P22-145-0103-0005					