


LEGEND:

- Planning Site Boundary
- Land Under the Control of the Applicant

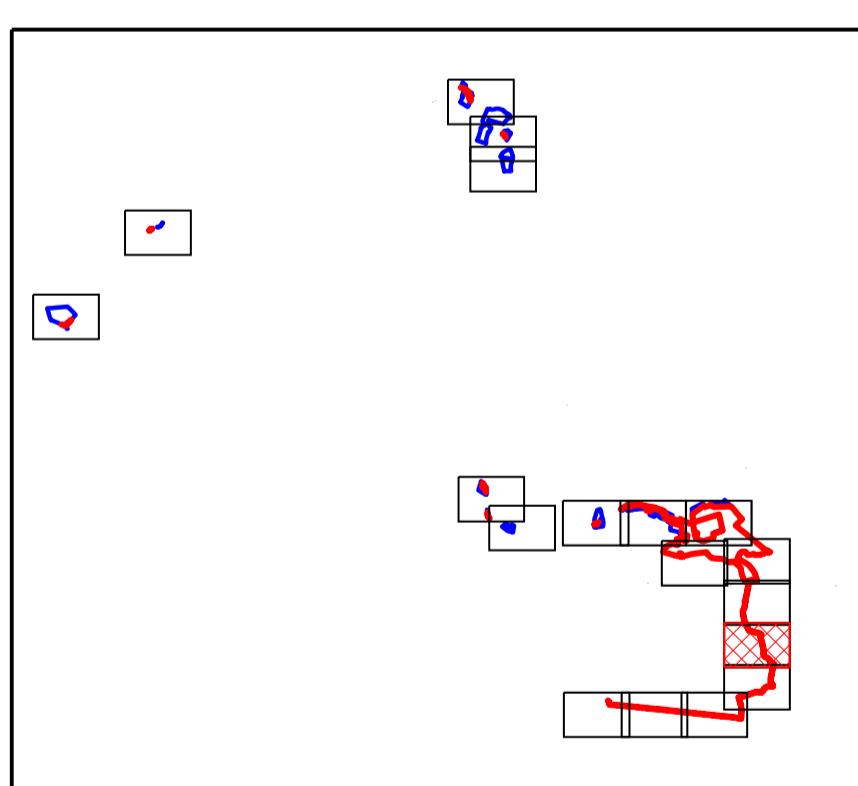

KEY PLAN

0m 25m 50m 75m 100m 125m 150m 175m 200m 225m 250m

Scale 1:2500

If Applicable : Ordnance Survey Ireland Licence No. CYAL50221678 © Ordnance Survey Ireland and Government of Ireland
OSI 3497,3437,3376,3439,3550,3599,3600,3601,3657,3656



Cork | Dublin | Carlow
www.fehilytimoney.ie

No part of this document may be reproduced or transmitted in any form or stored in any retrieval system of any nature without the written permission of Fehily Timoney & Company as copyright holder except as agreed for use on the project for which the document was originally issued. Do not scale. Use figured dimensions only. If in doubt - Ask!

Rev.	Description	App By	Date
A	ISSUE FOR PLANNING	JH	15.09.25
B	ISSUE FOR PLANNING	JH	20.01.26

PROJECT		CLIENT	
DERRYNADARRAGH WIND FARM		 Dara Energy Limited	
SHEET		Date 15.09.25	Project number P22-145
		Drawn by CS	Drawing Number P22-145-0200-0014
		Checked by RN	Rev. B
O:\ACAD\2022\P22-145\P22-145-0200-0014			