


LEGEND:

Planning Site Boundary

Land Under the Control of the Applicant

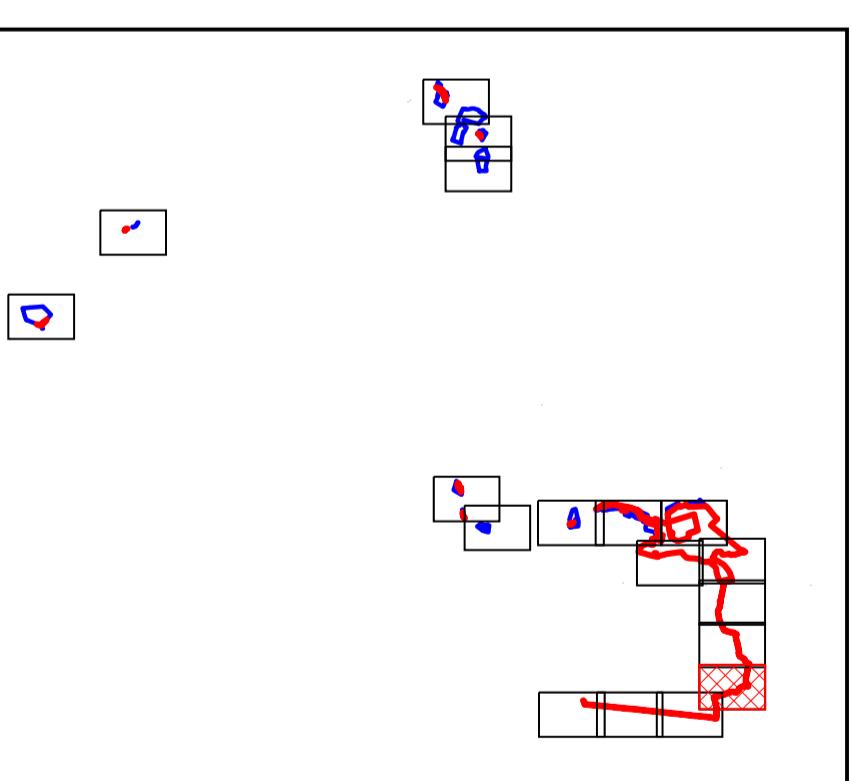

KEY PLAN

0m 25m 50m 75m 100m 125m 150m 175m 200m 225m 250m

Scale 1:2500

If Applicable : Ordnance Survey Ireland Licence No. CYAL50221678 © Ordnance Survey Ireland and Government of Ireland  
OSI 3497,3437,3376,3439,3550,3599,3600,3601,3657,3656



Cork | Dublin | Carlow  
[www.fehilytimoney.ie](http://www.fehilytimoney.ie)

No part of this document may be reproduced or transmitted in any form or stored in any retrieval system of any nature without the written permission of Fehily Timoney & Company as copyright holder except as agreed for use on the project for which the document was originally issued. Do not scale. Use figured dimensions only. If in doubt - Ask!

Rev.	Description	App By	Date
A	ISSUE FOR PLANNING	JH	15.09.25
B	ISSUE FOR PLANNING	JH	20.01.26

PROJECT		CLIENT	
DERRYNADARRAGH WIND FARM		 Dara Energy Limited	
SHEET		Date 15.09.25	Project number P22-145
		Drawn by CS	Drawing Number
		Checked by RN	P22-145-0200-0015
		Rev B	
O:\ACAD\2022\P22-145\P22-145-0200-0015			