
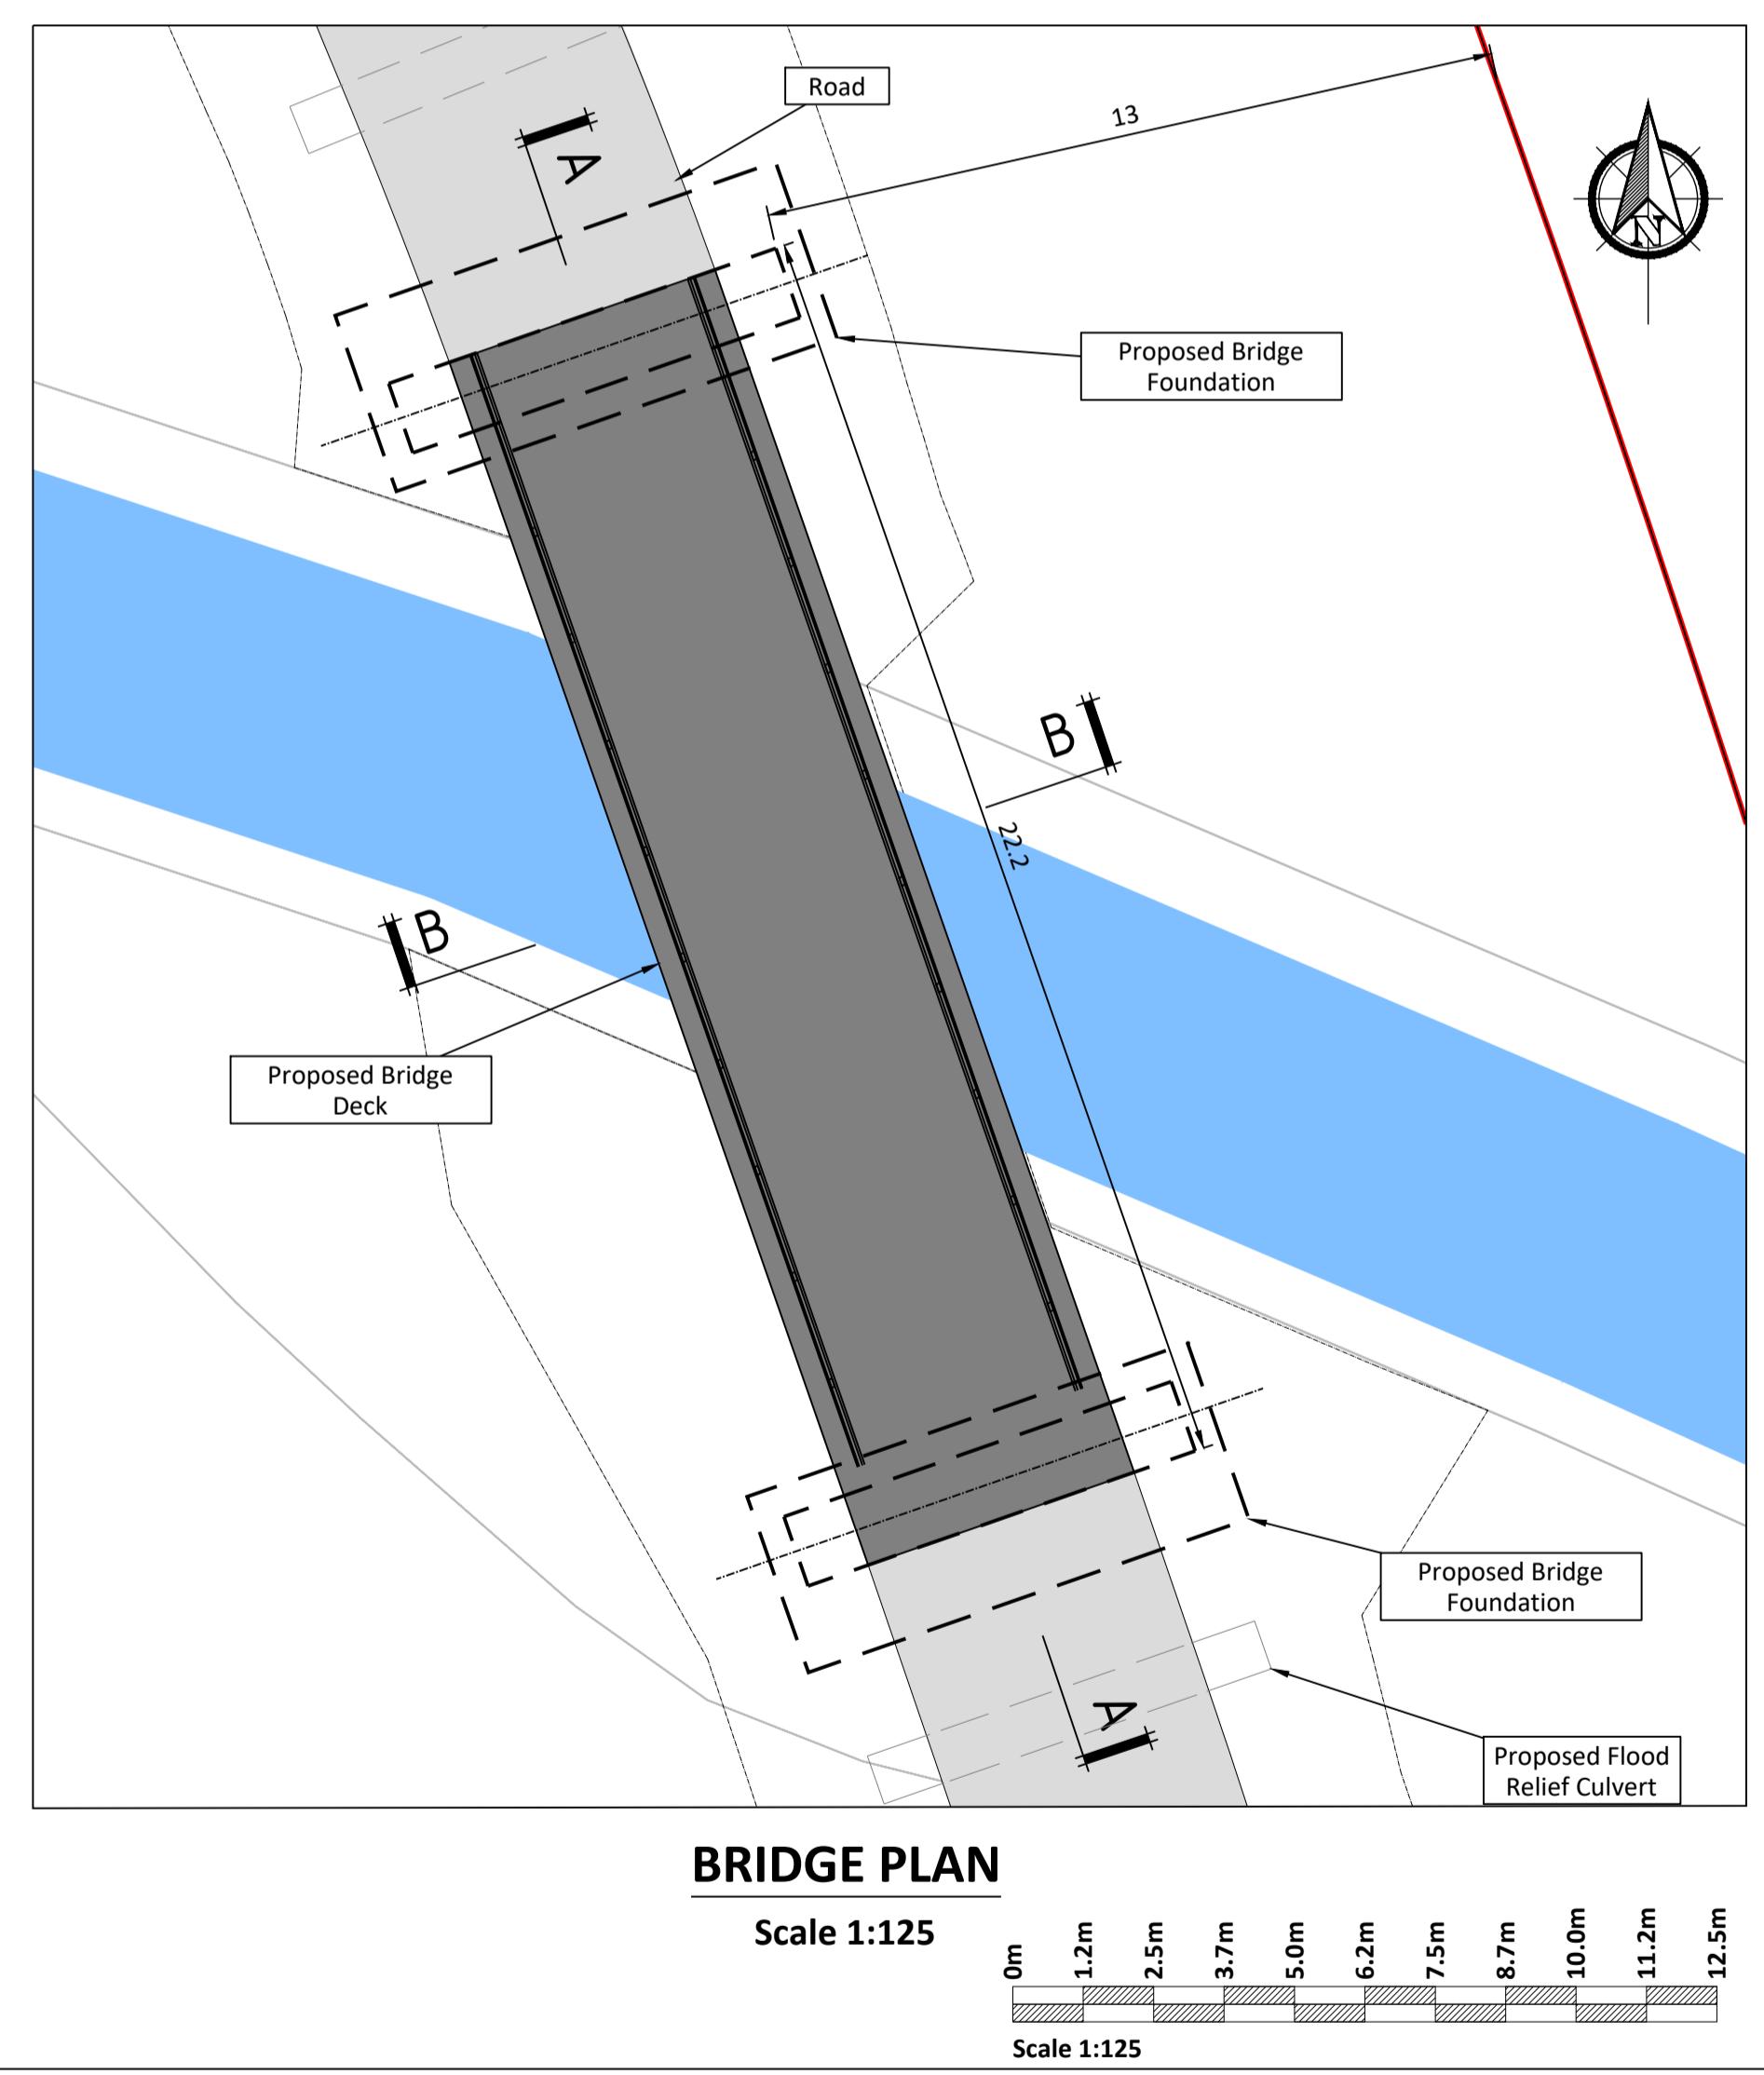


LEGEND:

- Planning Site Boundary (Red line)
- Land Under the Control of the Applicant (Blue line)

Notes:

- This drawing is for planning purposes only.
- Dimensions in meters unless otherwise noted.
- Levels shown relative to ordnance datum (Malin Head).
- Co-ordinates are to Irish Transverse Mercator (ITM).
- Extent of earthworks not shown.
- Foundation to be designed according to geotechnical engineers, specification at detailed design.

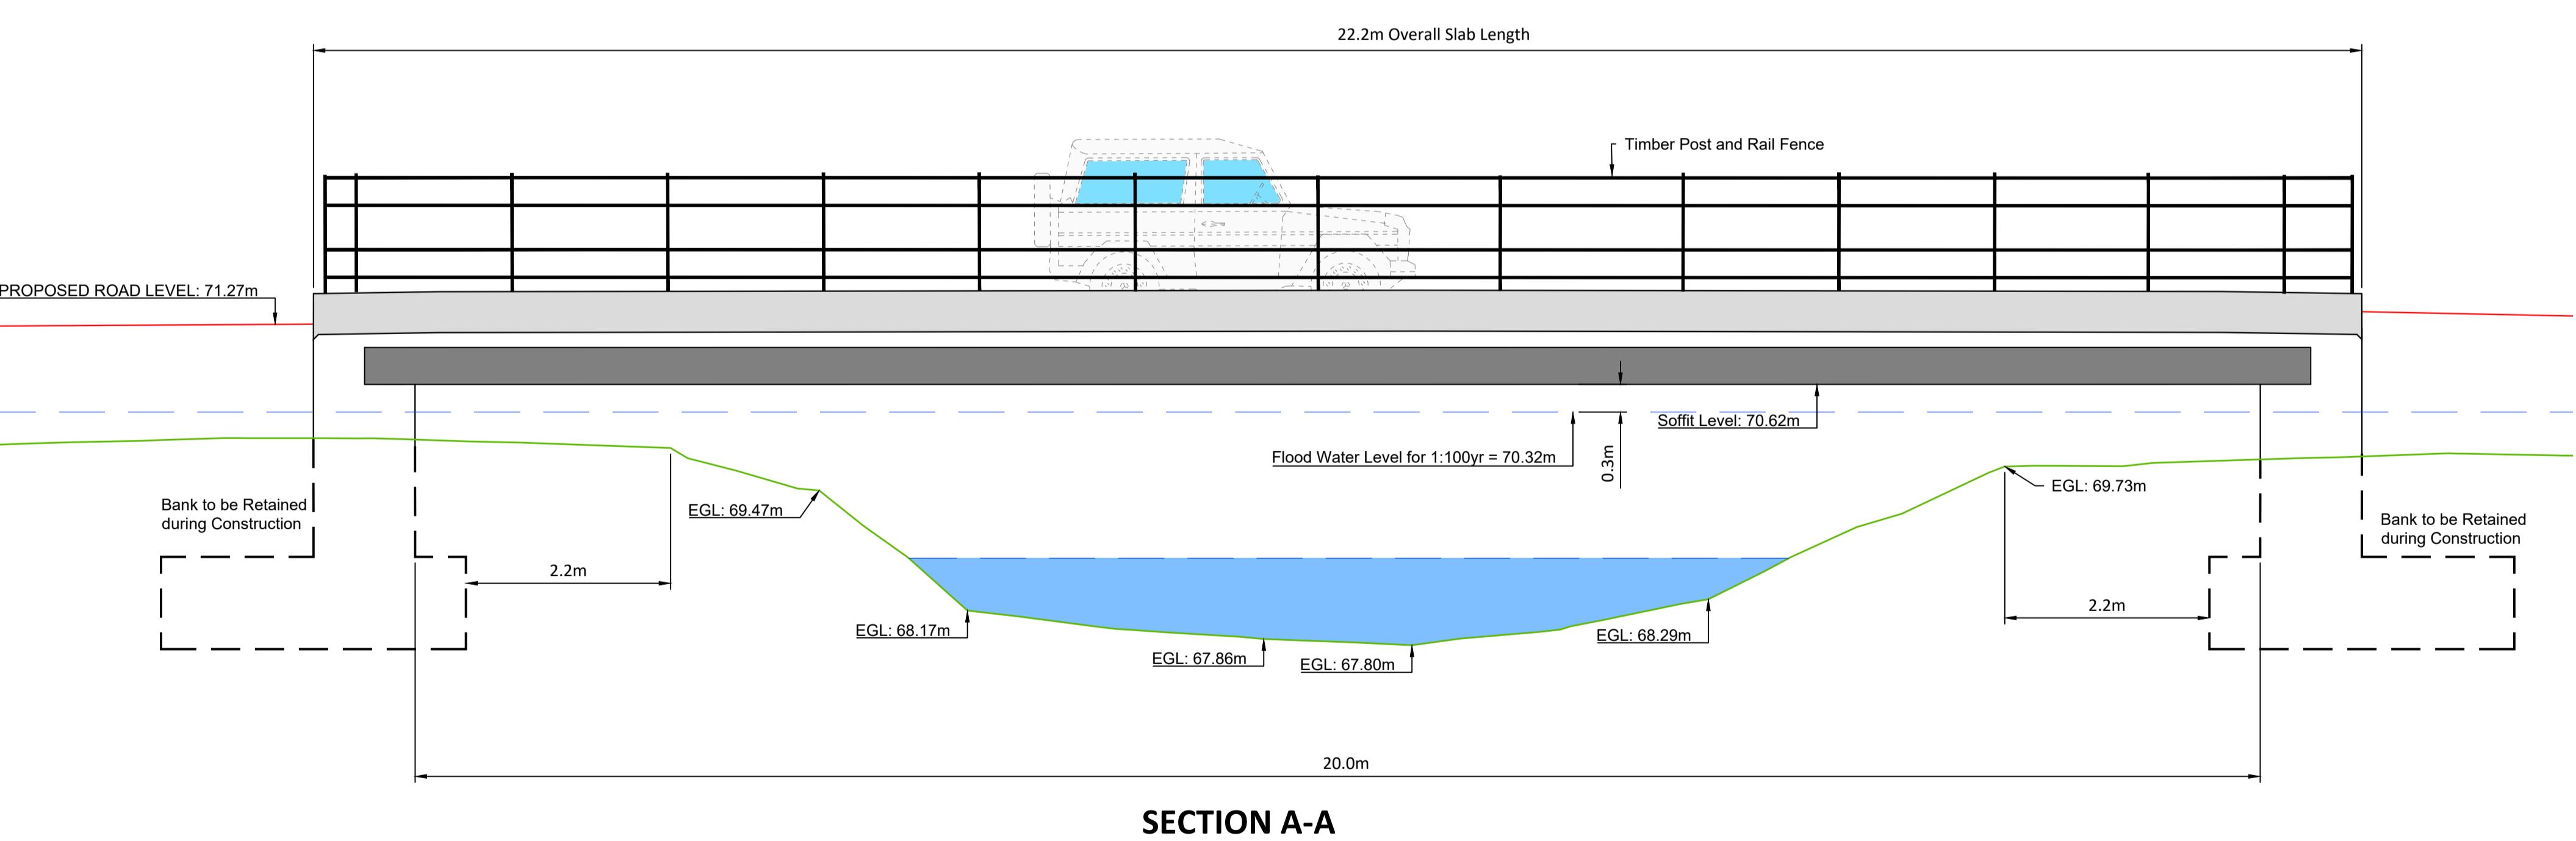

If Applicable : Ordnance Survey Ireland Licence No. CYAL50221678 © Ordnance Survey Ireland and Government of Ireland
OSI 3497,3437,3376,3439,3550,3599,3600,3601,3657,3656

FEHILY
TIMONEY

Cork | Dublin | Carlow
www.fehilytimoney.ie

No part of this document may be reproduced or transmitted in any form or stored in any retrieval system of any nature without the written permission of Fehily Timoney & Company as copyright holder except as agreed for use on the project for which the document was originally issued. Do not scale. Use figured dimensions only. If in doubt - Ask!

Rev.	Description	App By	Date
A	ISSUE FOR CLIENT COMMENTS	JH	15.09.25
B	ISSUE FOR PLANNING	JH	20.01.26

PROJECT	CLIENT	
DERRYNADARRAGH WIND FARM	Dara Energy Limited	
SHEET	Date 15.09.25	Project number P22-145
	Drawn by CS	Scale (@ A1-) As Shown
	Checked by LD	Drawing Number P22-145-0300-0002
		Rev. B