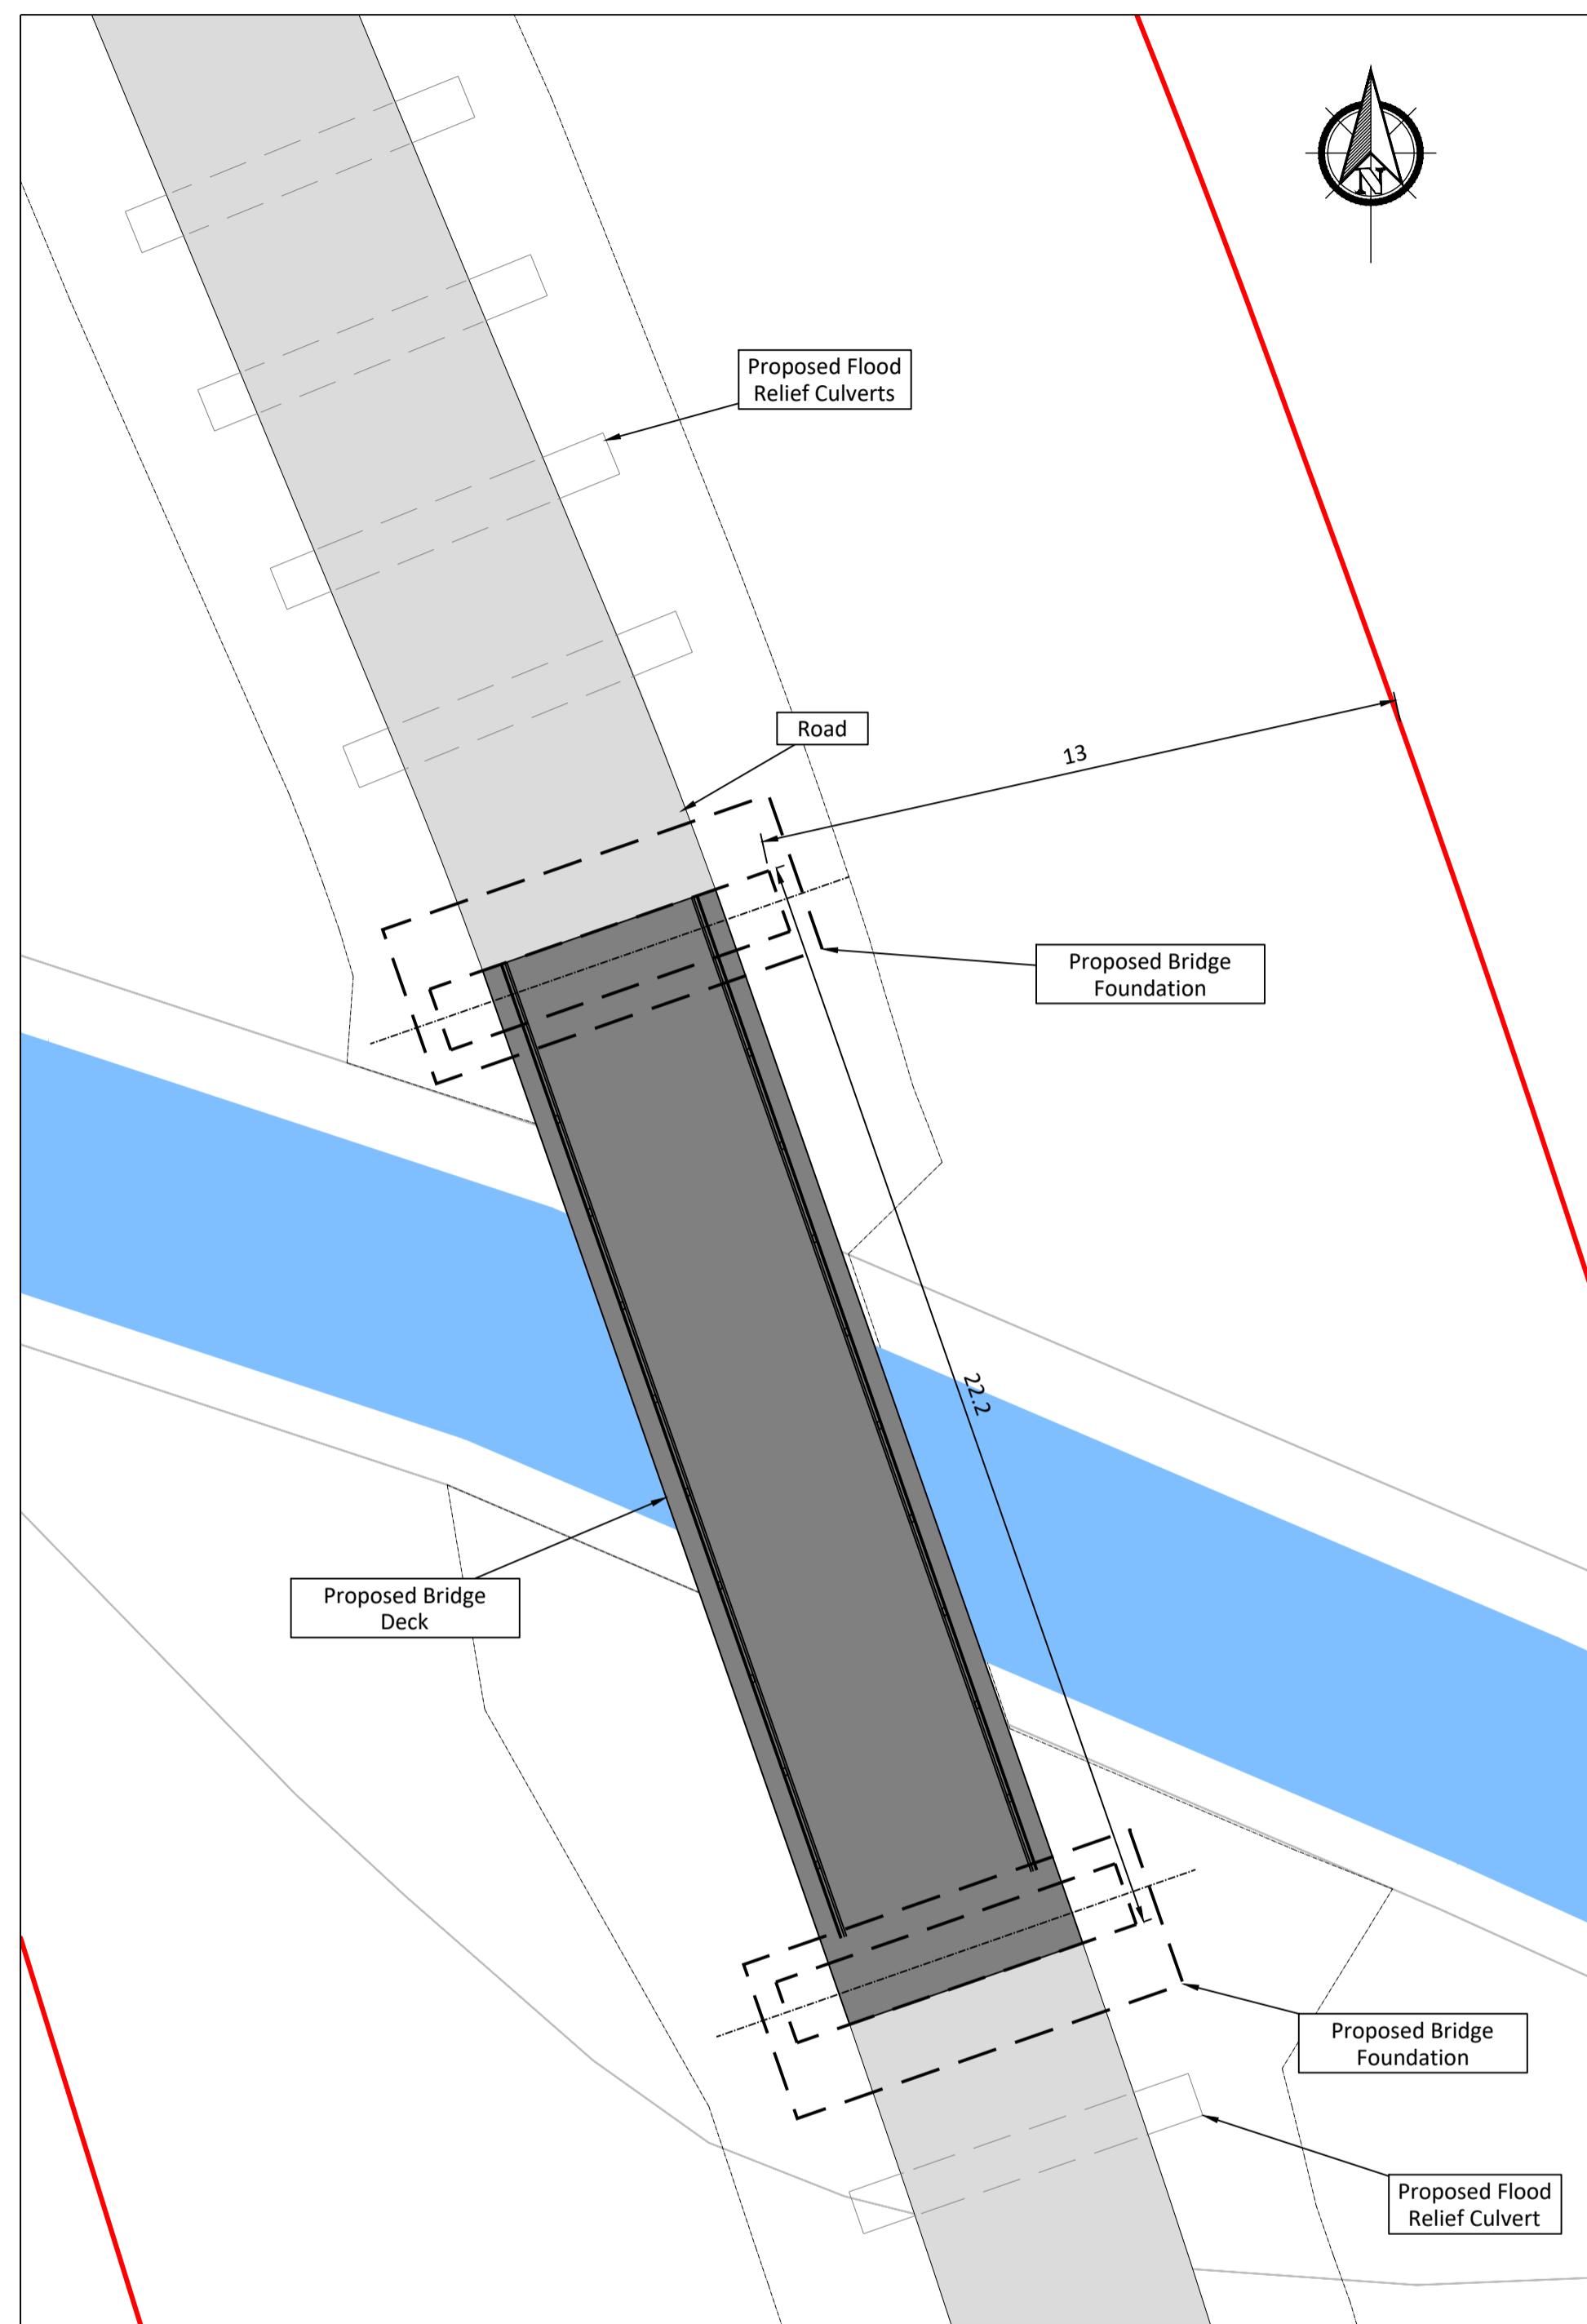


LEGEND:

Planning Site Boundary
Land Under the Control of the Applicant

**BRIDGE PLAN**

Scale 1:125


Rev.	Description	App By	Date
A	ISSUE FOR PLANNING	JH	15.09.25
B	ISSUE FOR PLANNING	JH	20.01.26

If Applicable : Ordnance Survey Ireland Licence No. CYAL50221678 © Ordnance Survey Ireland and Government of Ireland
OSI 3497,3437,3376,3439,3550,3599,3600,3601,3657,3656




Cork | Dublin | Carlow
www.fehilytimoney.ie

No part of this document may be reproduced or transmitted in any form or stored in any retrieval system of any nature without the written permission of Fehily Timoney & Company as copyright holder except as agreed for use on the project for which the document was originally issued. Do not scale. Use figured dimensions only. If in doubt - Ask!

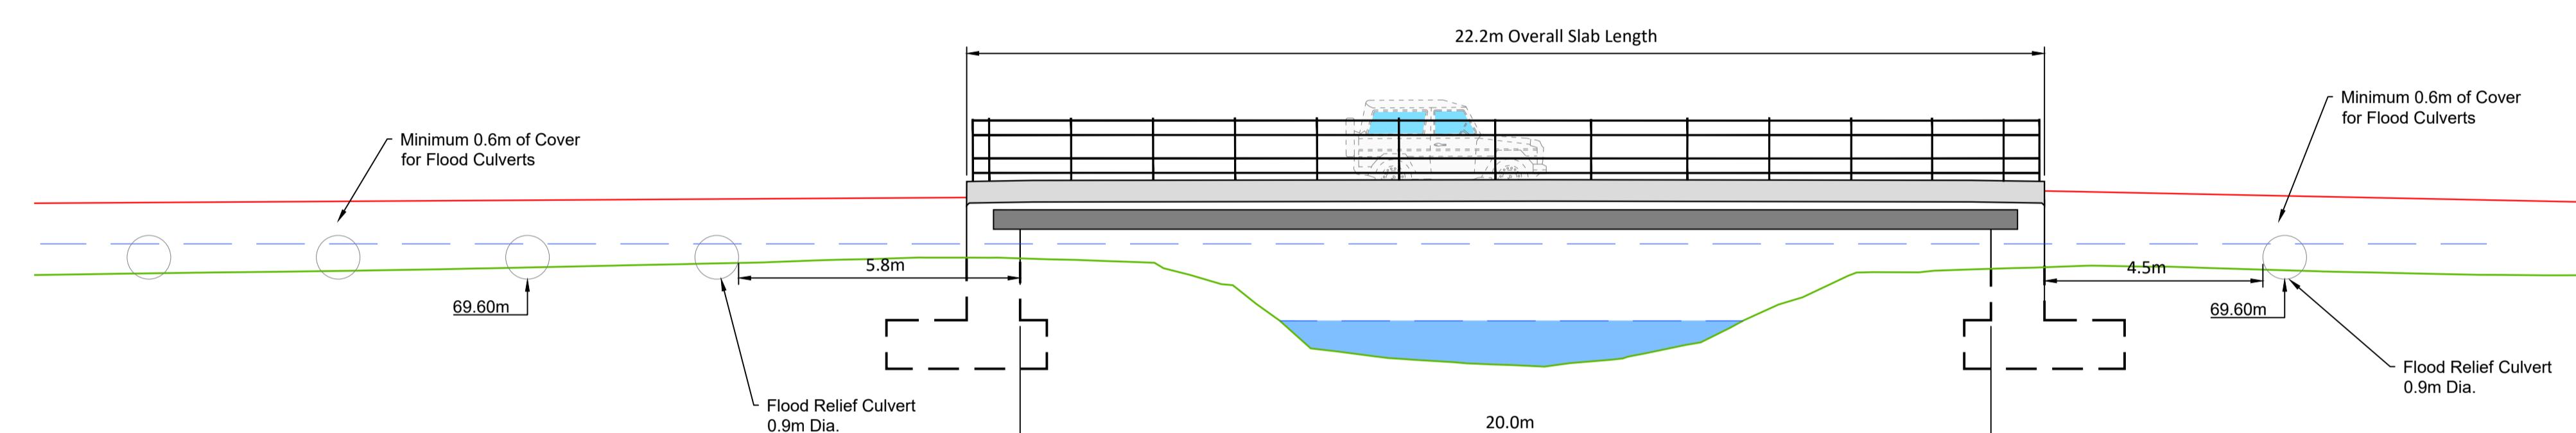**SECTION**

Scale 1:100

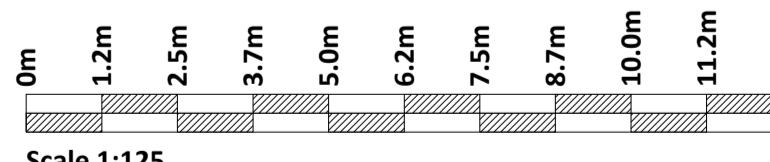

PROJECT	CLIENT		
DERRYNADARRAGH WIND FARM		Dara Energy Limited	
SHEET	Date	Project number	Scale (@ A1- As Shown
PRELIMINARY DESIGN - TDR BRIDGE CROSSING DETAIL - SHEET 2 OF 2	15.09.25	P22-145	
	Drawn by	Drawing Number	
	CS	P22-145-0300-0003	Rev
	Checked by		B
	LD		