


1. This drawing is for planning purposes only.
 2. Dimensions in meters unless otherwise noted.
 3. Levels shown relative to ordnance datum (Malin Head).
 4. Co-ordinates are to Irish Transverse Mercator (ITM).

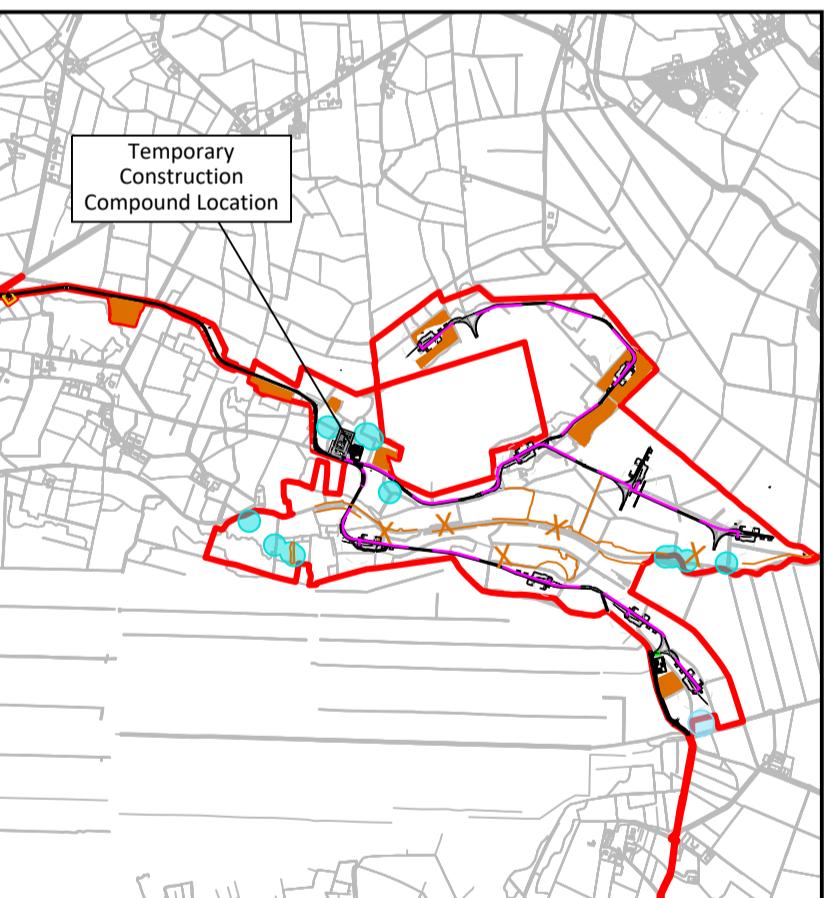

KEY

0m 2m 4m 6m 8m 10m 12m 14m 16m 18m 20m

Scale 1:200

If Applicable : Ordnance Survey Ireland Licence No. CYAL50221678 © Ordnance Survey Ireland and Government of Ireland
 OSI 3497,3437,3376,3439,3550,3599,3600,3601,3657,3656

 **FEHILY
TIMONEY**

Cork | Dublin | Carlow
www.fehilytimoney.ie

No part of this document may be reproduced or transmitted in any form or stored in any retrieval system of any nature without the written permission of Fehily Timoney & Company as copyright holder except as agreed for use on the project for which the document was originally issued. Do not scale. Use figured dimensions only. If in doubt - Ask!

Rev.	Description	App By	Date
A	ISSUE FOR PLANNING	JH	15.09.25
B	ISSUE FOR PLANNING	JH	20.01.26

PROJECT		CLIENT	
DERRYNADRAGH WIND FARM		 Dara Energy Limited	
SHEET		Date 15.09.25 Project number P22-145 Scale (@ A1-) 1:200	
TEMPORARY CONSTRUCTION COMPOUND 2 LAYOUT		Drawn by CS Drawing Number	Rev B
		Checked by LD	P22-145-0500-0001