

## Lauren Murphy

---

**From:** Jonathan Burkhardt <j.burkhardt@gp-joule.ie>  
**Sent:** Thursday 7 May 2026 12:50  
**To:** Lauren Murphy  
**Cc:** SIDS; Niamh Igoe; Conor Campbell  
**Subject:** ACP-324058-26 Glenaree Grid Information  
**Attachments:** GP3079002 ACP Grid Context Map 20260507.pdf

**Categories:** Lauren

**Caution:** This is an **External Email** and may have malicious content. Please take care when clicking links or opening attachments. When in doubt, contact the ICT Helpdesk.

Hi Lauren,

I hope you are keeping well.

Please find attached a drawing for the proposed AIS substation in Kildare. I highlighted the Costumer Compound. It also shows the Proposed shared entrance of the Substation and the Solar farm. We also included the Proposed Line break of the 110kV line.

If you have any comments or queries, please give me a shout.

Thanks a Mill.

Kind Regards,

Jonathan

Jonathan Burkhardt • Design Technician (Ireland) • he/him  
GP JOULE Ireland Limited • Main Street • Dunboyne • Co. Meath • A86HX63 • Ireland

Mobile: +353 (0)87 4877011


[j.burkhardt@gp-joule.ie](mailto:j.burkhardt@gp-joule.ie) • [www.gp-joule.ie](http://www.gp-joule.ie)

**GP JOULE**  
TRUST YOUR ENERGY.

Amtsgericht Flensburg • Registernummer HRA 9560 FL • USt-IdNr.: DE3188 84770  
phG: GP JOULE Projects Verwaltungs-GmbH • Amtsgericht Flensburg • Registernummer HRB 14503 FL  
Geschäftsführer: Boris Beltermann

This e-mail contains confidential and legally privileged information. If you are not the intended recipient, you must not read, use, copy or disseminate this information. In this case please notify the company GP JOULE Ireland Limited of the fact that you have received this e-mail in error and immediately delete this e-mail.



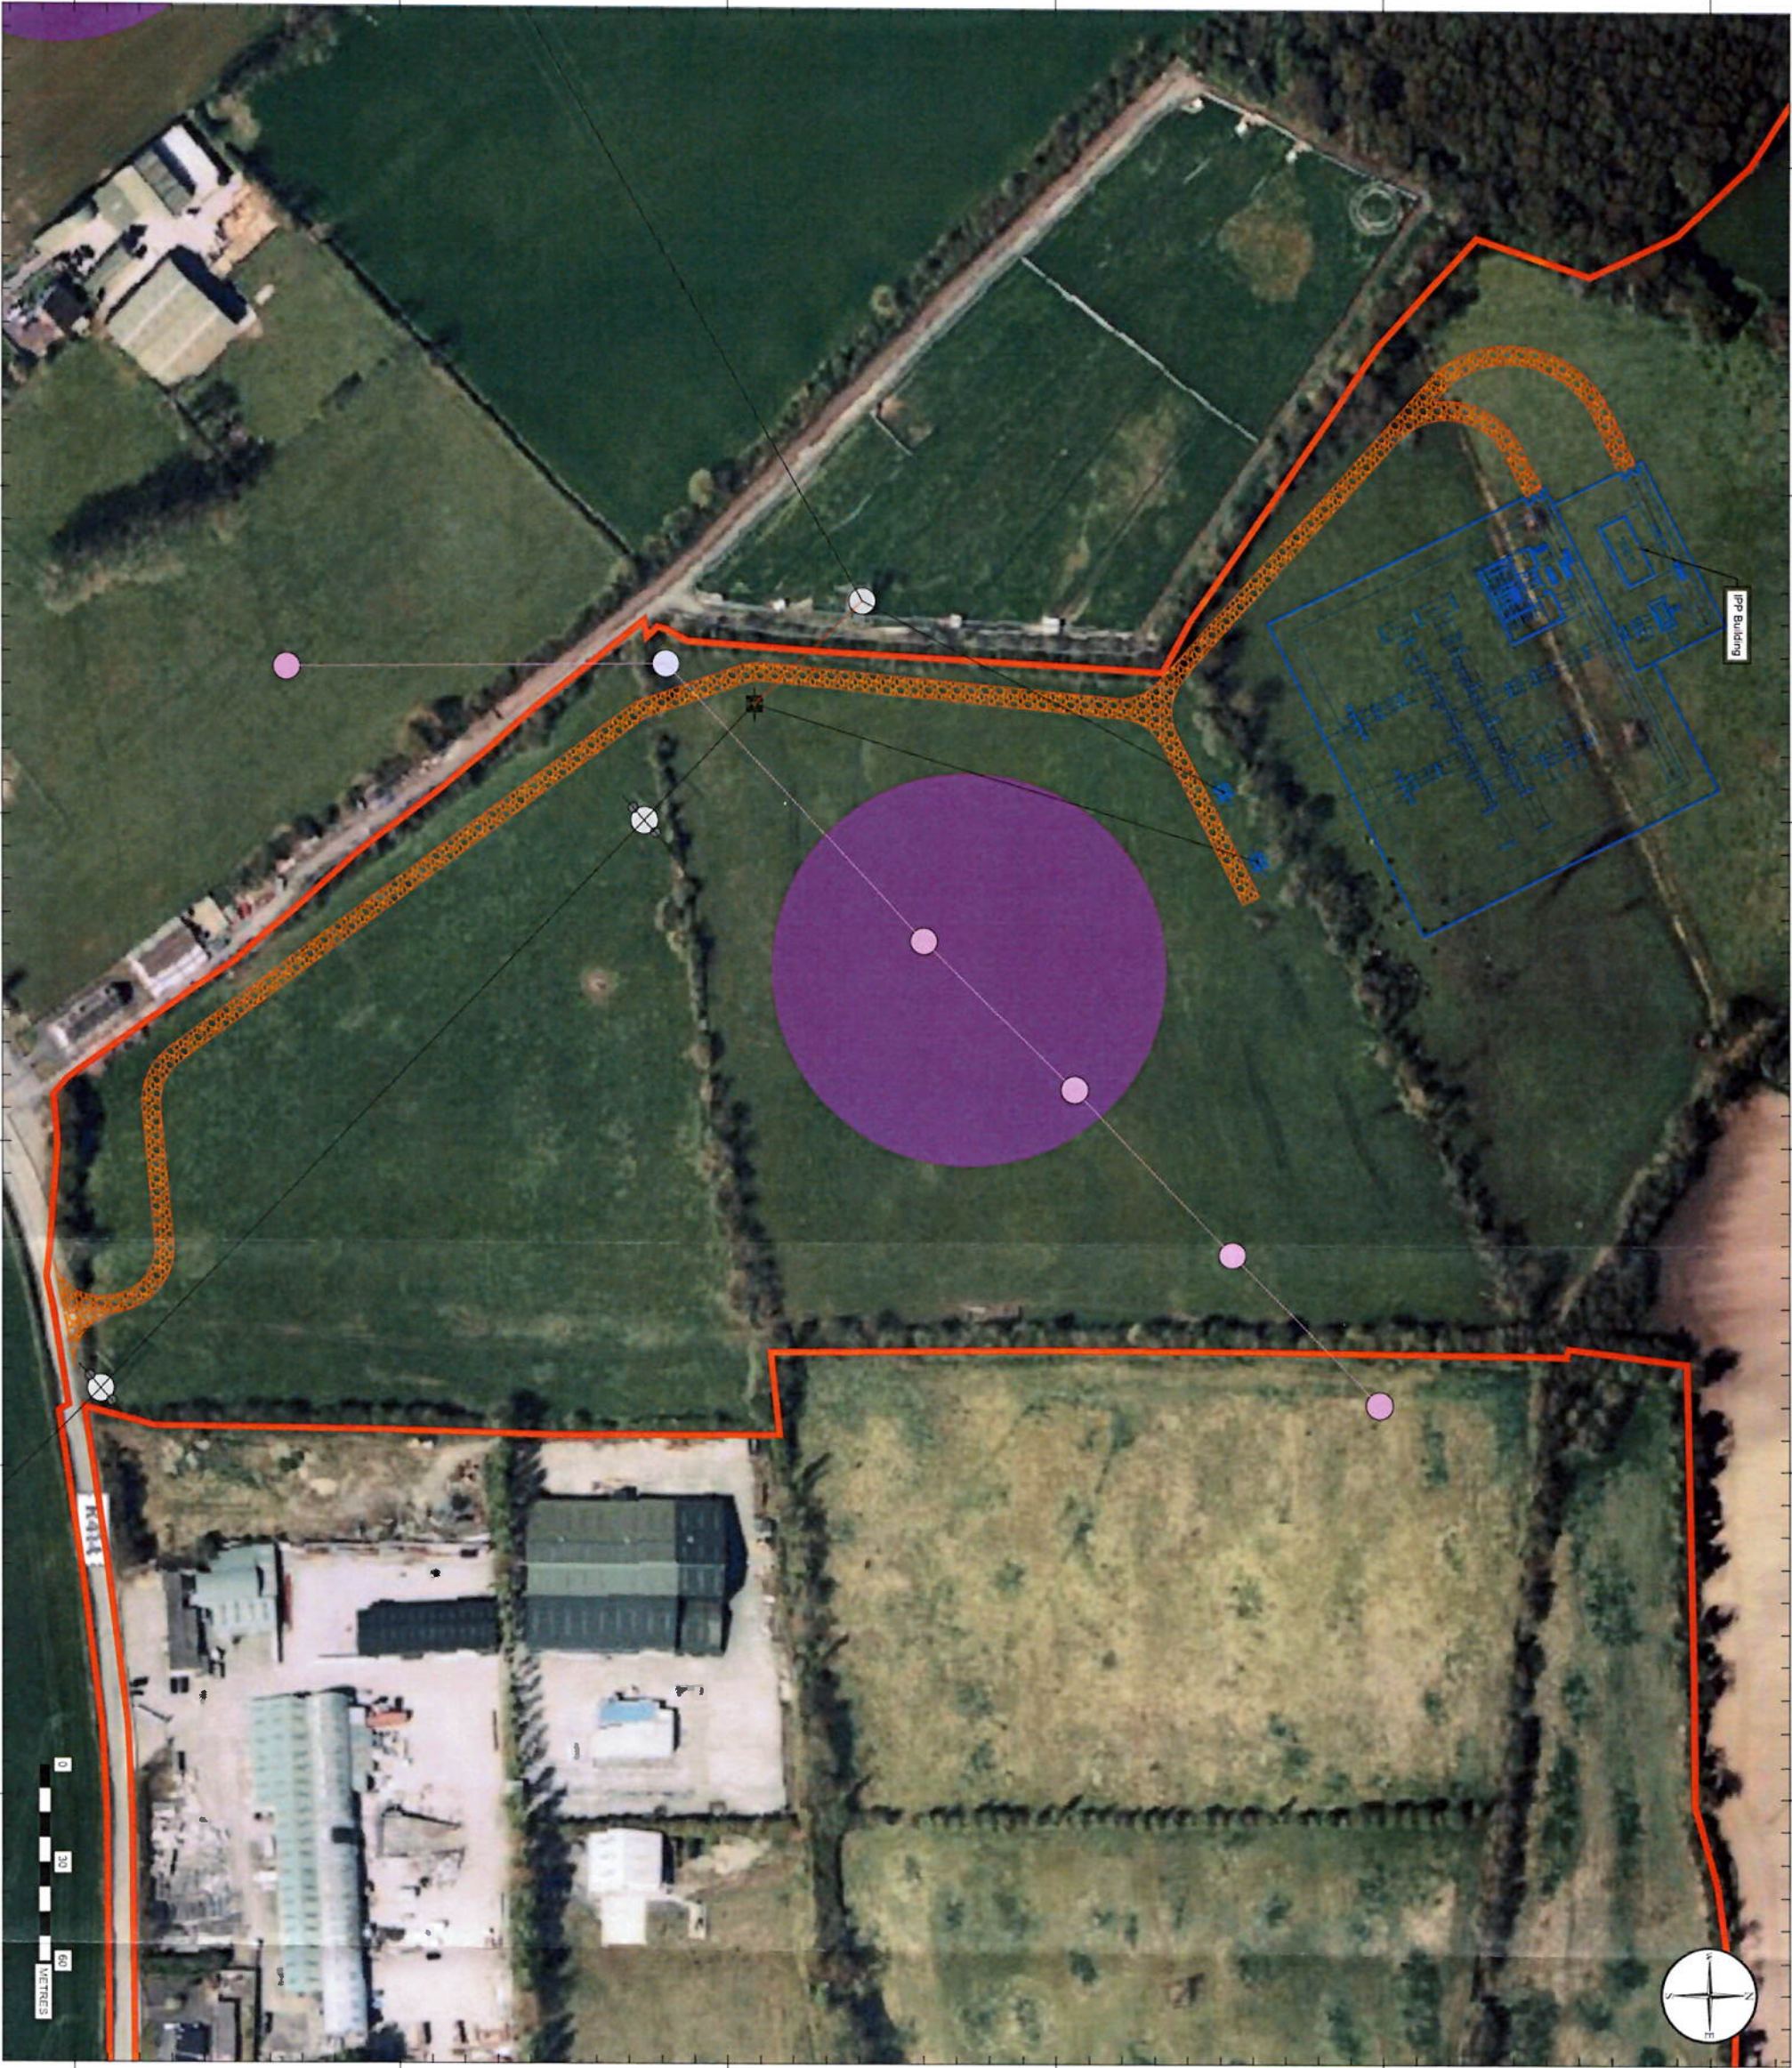

**GP JOULE**  
TRUST YOUR ENERGY.  
GP Joule Ireland Ltd. • Millau Street • Drogheda •  
Co. Meath • A80 F9G61  
info@gp-joule.ie • +353 (0) 1 504 4026 •  
www.gp-joule.ie

- STP BOT/NDARY
- PROPOSAL
- PROPOSED HV OHL (110kV)
- EXISTING HV OHL (110kV)
- MP OHL PILES
- HV OHL PILES
- PROPOSED SITE TRACK
- SMR ZONE

REV DATE DESCRIPTION BY CHKD

1. Initial Design of the site layout and the proposed HV OHL (110kV) line. The design was based on the information provided by the client and the site survey. The design was checked by the engineer and approved for construction.

- Notes:
- All dimensions are subject to detailed survey.
  - Figured dimensions only to be taken from this drawing. Do not scale.
  - All Drawing to be checked by the contractor on site.
  - Engineer to be informed of any discrepancies.

Project: G1 FNAHFF SGA AIR FARM

TITLE: Air Condition Pileup  
Land Contact Map

| DATE       | PREPARED BY | CHECKED BY |
|------------|-------------|------------|
| 07/04/2025 | JH          | NI         |
| REVISION   |             |            |
| 1          | GP Joule    | GP Joule   |