

CUSTOMER 110kV TRANSFORMER

SURGE ARRESTOR

POST INSULATOR

POST INSULATOR

SURGE ARRESTOR

TRANSFORMER DISCONNECTOR

VOLTAGE TRANSFORMER

CURRENT TRANSFORMER

CIRCUIT BREAKER



VOLTAGE TRANSFORMER

LINE DISCONNECTOR

SURGE ARRESTOR

CABLE SEALING END

Scale: **1:150**

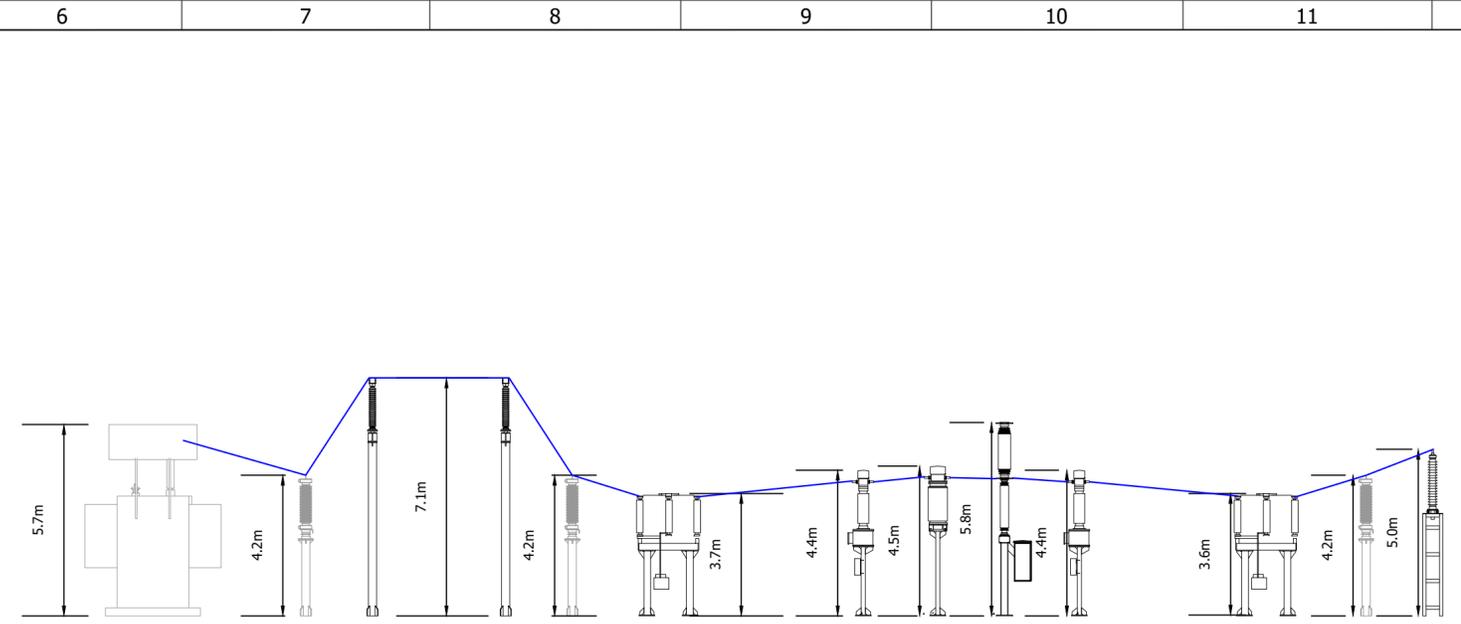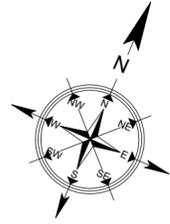

CUSTOMER 110kV TRANSFORMER

SURGE ARRESTOR

POST INSULATOR

POST INSULATOR

SURGE ARRESTOR

TRANSFORMER DISCONNECTOR

VOLTAGE TRANSFORMER

CURRENT TRANSFORMER

CIRCUIT BREAKER

VOLTAGE TRANSFORMER

LINE DISCONNECTOR

SURGE ARRESTOR

CABLE SEALING END

Scale: **1:150**



Noriker Power Ltd.
Fourth Floor, The Quadrangle,
Imperial Square, Cheltenham
GL50 1PZ

Originator:

Noriker Power Ltd.

Project Title:

KNOCKRAHA BESS, CO. CORK

Drawing Title:

AIS Switchgear

Version

0.0

Change Description

Finalised for planning

Author

OP

Approver

JW

Date

14/01/2026

Transmission Type:

External

Intended Paper Size:

A2

Scale:

1:150

Sheet:

1 of 1

Drawing Specific Notes:

1. ALL COORDINATES ARE IN METRES AND COORDINATES TO ITM GRID UNLESS NOTED OTHERWISE
2. ALL ITEMS ARE TO OSI ORDNANCE MALIN HEAD VERTICAL DATUM IN METRES
3. DRAWINGS TO BE READ IN CONJUNCTION WITH ALL RELEVANT PLANNING APPLICATION DOCUMENTS

