



SCALE 1:30

NOTE:
CHECK DAMS REQUIRED @ 50m c/c IN ROADSIDE DRAINS. WHERE DRAINS ARE ON STEEP ROADS THE FREQUENCY IS TO BE INCREASED TO 25m c/c (SLOPES > 1:15).

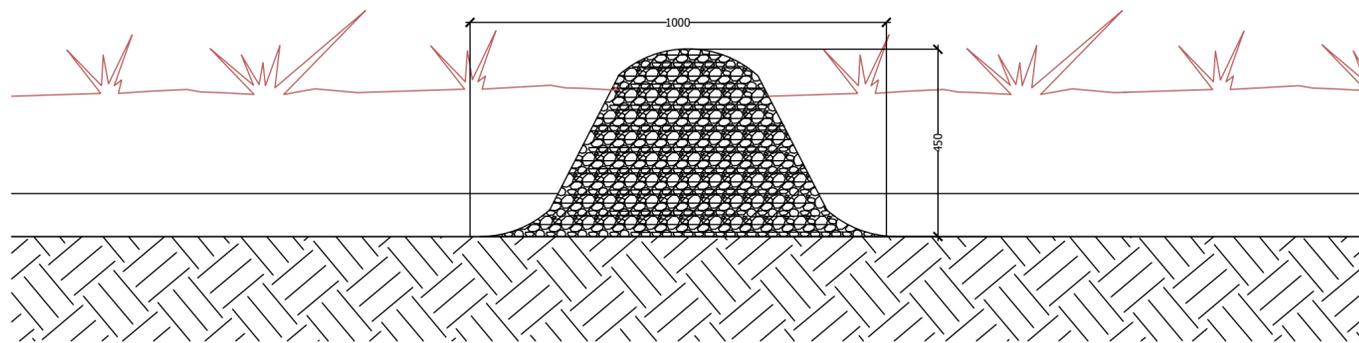

SCALE 1:12

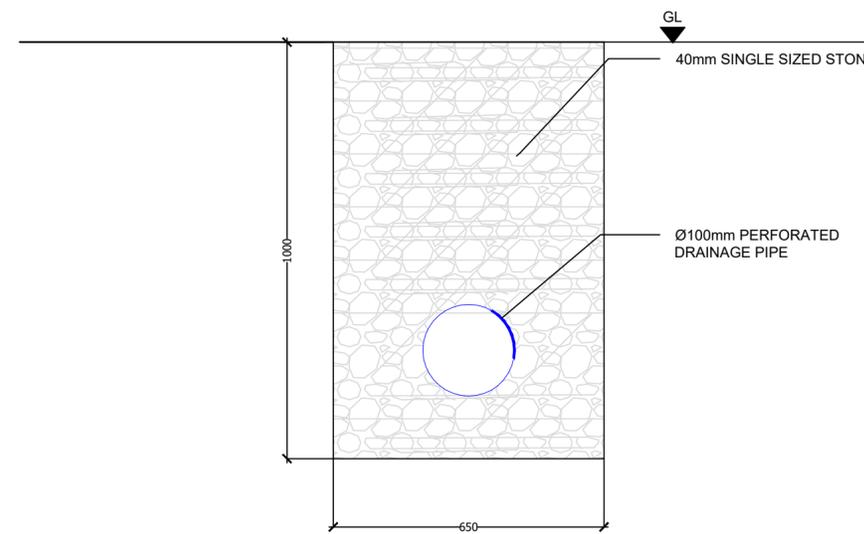

SCALE 1:12

- General Notes:
1. ALL DIMENSIONS ARE IN MILLIMETERS AND COORDINATES TO ITM GRID UNLESS NOTED OTHERWISE
 2. ALL LEVELS ARE TO ORDNANCE SURVEY DATUM, MALIN HEAD, UNLESS NOTED OTHERWISE
 3. DRAWINGS TO BE READ IN CONJUNCTION WITH ALL RELEVANT PLANNING APPLICATION DOCUMENTS



Noriker Power Ltd.
Fourth Floor, The Quadrangle,
Imperial Square, Cheltenham
GL50 1PZ

Originator:	Version	Change Description	Author	Approver	Date	Transmission Type:
Noriker Power Ltd.	0.0	Finalised for planning	OP	JW	27/01/2026	External
Project Title:						Intended Paper Size: A2
KNOCKRAHA BESS, CO CORK						Scale: As Above
Drawing Title:						Sheet: 1 of 1
Typical Drainage Details						