



ELEVATION OF SILT FENCE AT STOCKPILE AREAS
SCALE 1:50

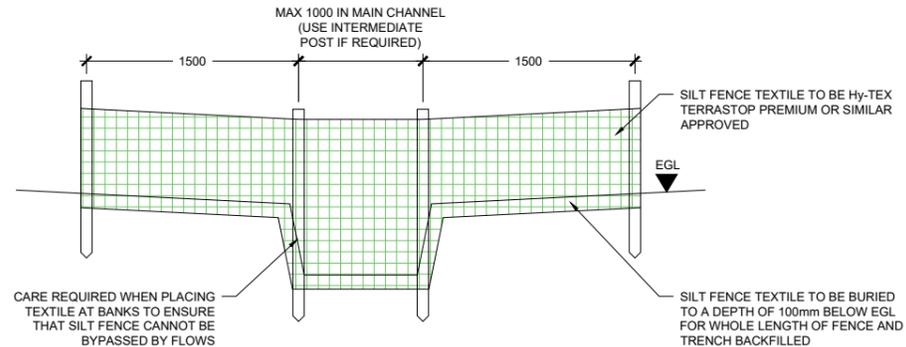


ELEVATION OF SILT FENCE AT DRAINAGE CHANNEL
SCALE 1:50


- NOTES:**
1. ALL DIMENSIONS ARE IN MILLIMETRES AND COORDINATES TO ITM GRID UNLESS NOTED OTHERWISE.
 2. ALL LEVELS ARE TO (OSI) ORDINANCE MALIN HEAD VERTICAL DATUM IN METRES.
 3. DRAWINGS TO BE READ IN CONJUNCTION WITH ALL RELEVANT PLANNING APPLICATION DOCUMENTS.
 4. USE FIGURED DIMENSIONS ONLY - DO NOT SCALE.
 5. SILT FENCE
 - 5.1. TEMPORARY SILT FENCE SHALL BE INSTALLED PRIOR TO ANY GRADING WORK IN THE AREA TO BE PROTECTED. FENCE SHALL BE MAINTAINED THROUGHOUT THE CONSTRUCTION PERIOD AND REMOVED IN CONJUNCTION WITH THE FINAL GRADING AND SITE STABILIZATION.
 - 5.2. FILTER FABRIC SHALL MEET THE REQUIREMENTS OF MATERIAL SPECIFICATION S92 GEOTEXTILE TABLE OR 2, CLASS 1 WITH EQUIVALENT OPENING SIZE OF AT LEAST 30 FOR NONWOVEN AND 50 FOR WOVEN.
 - 5.3. FENCE POSTS SHALL BE EITHER WOOD POST WITH A MINIMUM CROSS-SECTIONAL AREA AT 400x400mm OR A STANDARD STEEL POST.

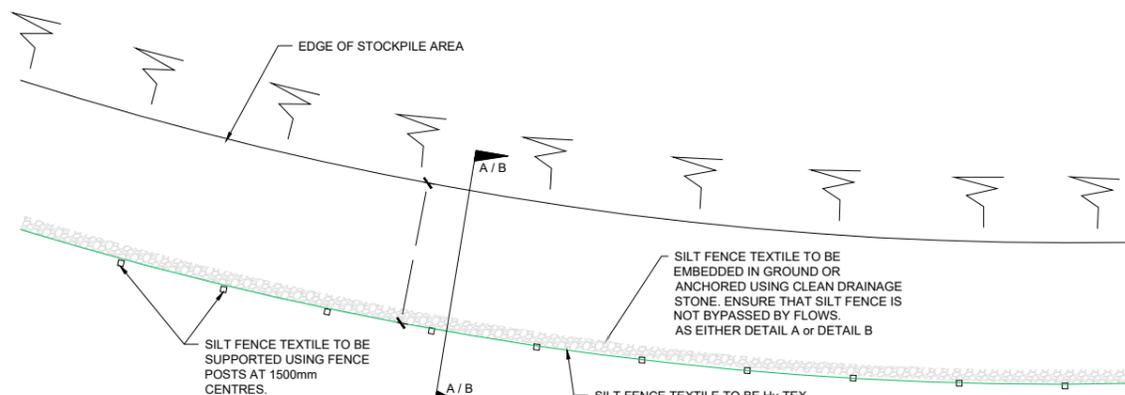


PLAN OF SILT FENCE AT STOCKPILE AREAS
SCALE 1:100

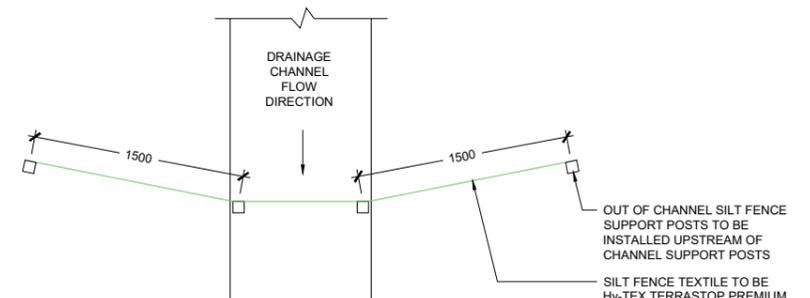

PLAN OF SILT FENCE AT DRAINAGE CHANNEL
SCALE 1:50

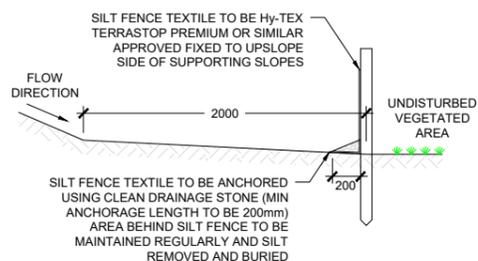

SECTION A-A
SCALE 1:50

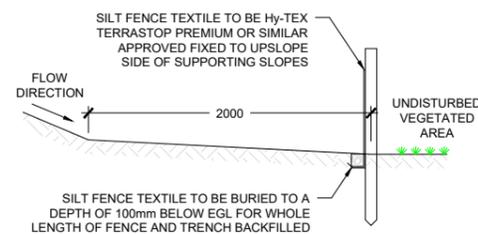

SECTION B-B
SCALE 1:50



TYPICAL TERRASTOP SILT FENCE
SCALE 1:50

REV.	DWG BY:	APP/CHK:	DATE:	DESCRIPTION
P1	FG	ER	16/09/2024	FINALISED FOR PLANNING

COPYRIGHT AND OWNERSHIP OF THIS DRAWING IS VESTED IN MABLE CONSULTING ENGINEERS. NO PART OF THIS DOCUMENT MAY BE REPRODUCED OR TRANSMITTED IN ANY FORM OR STORED IN ANY RETRIEVAL SYSTEM OF ANY NATURE WITHOUT THE WRITTEN PERMISSION OF MABLE CONSULTING ENGINEERS AS COPYRIGHT HOLDER EXCEPT AS AGREED FOR USE ON THE PROJECT FOR WHICH THE DOCUMENT WAS ORIGINALLY ISSUED. ©
ALL RIGHT RESERVED BY THE LAW OF COPYRIGHT AND BY INTERNATIONAL COPYRIGHT CONVENTIONS ARE RESERVED TO MABLE CONSULTING ENGINEERS. ©
ORDNANCE SURVEY MAPS REPRODUCED UNDER LICENCE NO. CYAL50341056.
© ORDNANCE SURVEY IRELAND / GOVERNMENT OF IRELAND.

PLANNING		CLIENT:	DRAWN:	FG	SCALE:	AS SHOWN @ A3
	Mable Consulting Engineers, 30 Drumcondra Road Upper, Drumcondra, Dublin 9 Tel: +353(0)1 216 2956 Email: info@mable.ie Website: www.mable.ie	ROWAN ENGINEERING CONSULTANTS LIMITED	DATE:	16/09/2024	JOB NO.	24045
	JOB TITLE:	KNOCKRAHA BESS, CO. CORK	DES. BY:	ER	DRG. NO.	150
	DRG. TITLE:	SILT FENCE DETAILS	CHK. BY:	ER	REV.	P1
			APP. BY:	BMG		