



- NOTES:**
1. ALL DIMENSIONS ARE IN MILLIMETRES AND COORDINATES TO ITM GRID UNLESS NOTED OTHERWISE.
  2. ALL LEVELS ARE TO (OSI) ORDINANCE MALIN HEAD VERTICAL DATUM IN METRES.
  3. DRAWINGS TO BE READ IN CONJUNCTION WITH ALL RELEVANT PLANNING APPLICATION DOCUMENTS.
  4. USE FIGURED DIMENSIONS ONLY - DO NOT SCALE.
  5. FENCE NOTES
    - 5.1. FENCE TO BE GALVANISED AND POWDER COATED IN ACCORDANCE WITH BS EN ISO 1461 AND BS EN 13438.
    - 5.2. GAP BETWEEN PALES AND BETWEEN PALES AND RSJ TO BE NOT GREATER THAN 50mm.
    - 5.3. MINIMUM HEIGHT OF FENCE ON EITHER SIDE OF EITHER SIDE OF SIDE OF COMPOUND IS TO BE 2360mm.
    - 5.4. PALADIN FENCE TO HAVE GREEN POWDER COATING IN ACCORDANCE WITH B.S. EN 13438, COLOUR: MOSS GREEN RAL 6005
    - 5.5. PALADIN FENCE TO BE CONSTRUCTED IN ACCORDANCE WITH B.S. 1722 PART 12.

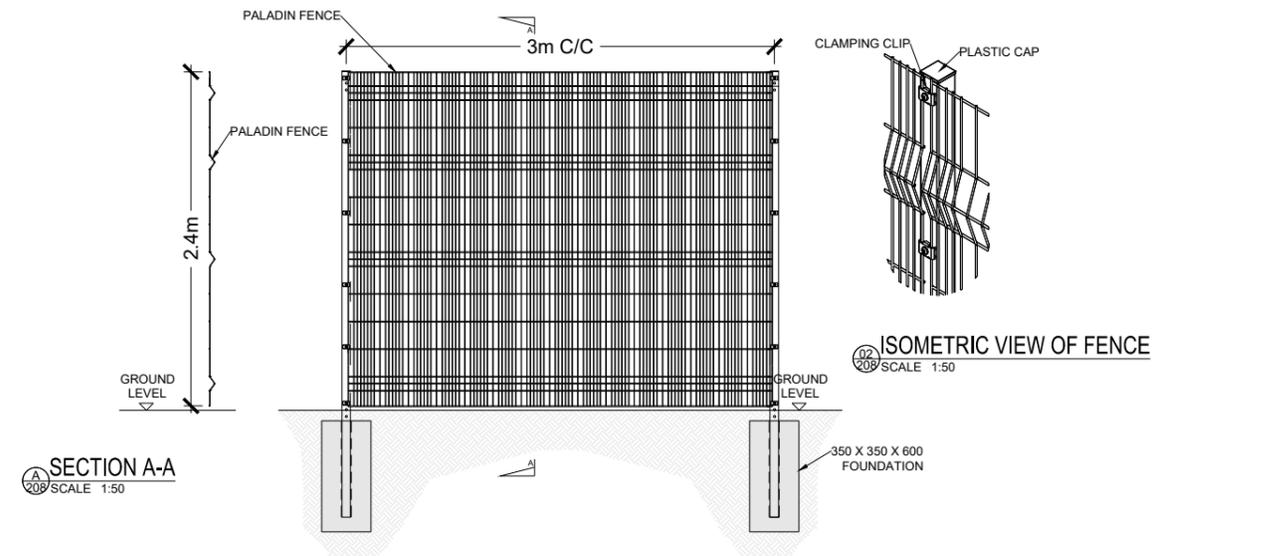

**TYPICAL PALADIN FENCING**  
SCALE 1:50

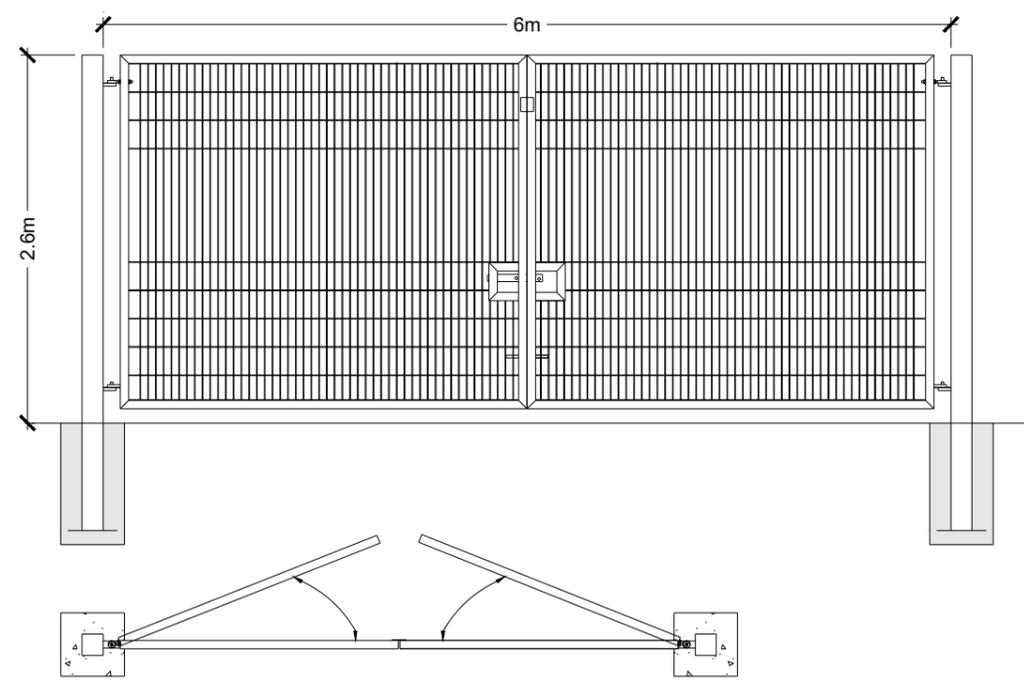

**TYPICAL PALADIN GATE**  
SCALE 1:50

COPYRIGHT AND OWNERSHIP OF THIS DRAWING IS VESTED IN MABLE CONSULTING ENGINEERS. NO PART OF THIS DOCUMENT MAY BE REPRODUCED OR TRANSMITTED IN ANY FORM OR STORED IN ANY RETRIEVAL SYSTEM OF ANY NATURE WITHOUT THE WRITTEN PERMISSION OF MABLE CONSULTING ENGINEERS AS COPYRIGHT HOLDER EXCEPT AS AGREED FOR USE ON THE PROJECT FOR WHICH THE DOCUMENT WAS ORIGINALLY ISSUED. ©  
ALL RIGHT RESERVED BY THE LAW OF COPYRIGHT AND BY INTERNATIONAL COPYRIGHT CONVENTIONS ARE RESERVED TO MABLE CONSULTING ENGINEERS. ©  
ORDNANCE SURVEY MAPS REPRODUCED UNDER LICENCE No. CYAL50341056.  
© ORDNANCE SURVEY IRELAND / GOVERNMENT OF IRELAND.

REV.	DWG BY:	APP/CHK:	DATE:	DESCRIPTION
P1	FG	ER	16/09/2024	FINALISED FOR PLANNING

**PLANNING**

**Mable**  
Consulting Engineers

Mable Consulting Engineers, 30 Drumcondra Road Upper, Drumcondra, Dublin 9  
Tel: +353(0)1 216 2956  
Email: info@mable.ie  
Website: www.mable.ie

<b>CLIENT:</b>	ROWAN ENGINEERING CONSULTANTS LIMITED
<b>JOB TITLE:</b>	KNOCKRAHA BESS, CO. CORK
<b>DRG. TITLE:</b>	TYPICAL PALADIN FENCE AND GATE DETAILS

<b>DRAWN:</b>	FG	<b>SCALE:</b>	AS SHOWN @ A3
<b>DATE:</b>	16/09/2024	<b>JOB NO.</b>	24045
<b>DES. BY:</b>	ER	<b>DRG. NO.</b>	208
<b>CHK. BY:</b>	ER		P1
<b>APP. BY:</b>	BMG		