



110kV Grid Connection Cable

ALL REINSTATEMENT WORKS ARE TO BE IN ACCORDANCE WITH LANDOWNER REQUIREMENTS

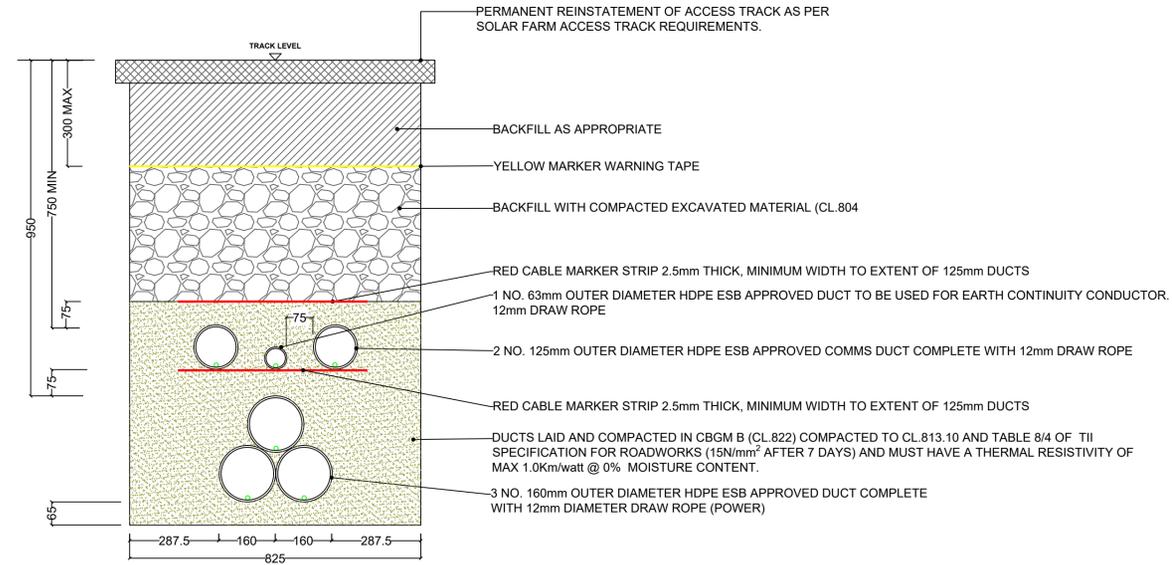

Typical Section of 110kV Ducting in Access Track

SCALE 1:10

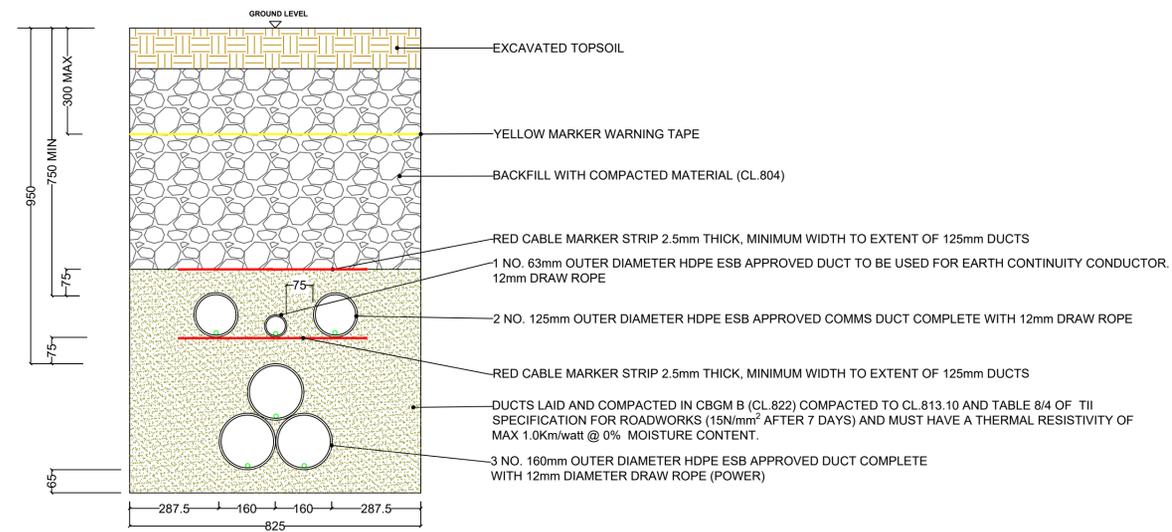

Typical Section of 110kV Ducting Through Off Road Sections

SCALE 1:10

Notes

All dimensions in millimeters unless otherwise noted. Do not scale from drawings, use figured dimensions only.

Drawings are for planning only and should not be used for detailed design. The detailed design will be subject to EirGrid approval based on their latest specifications at the time, and equipment dimensions/siting may vary once the exact specification are determined

Legend

Revisions

REV	DATE	DESCRIPTION
0	05.01.26	Issued for Planning

Drawn By: RH
Approved By: MMC

Summary

Project
Agligh Substation & Grid Connection

Location
Currahaly & Aglish, Co. Cork

Title
110kV Ducting through Private Lands

Drawing Number
AGLSH-DR-008

Scale
1:10 @ A1

Applicant
Agligh Solar Farm Limited
Commercial House
Millbank Business Park
Co. Dublin