

Notes

All dimensions in millimeters unless otherwise noted.
 Do not scale from drawings, use figured dimensions only.
 The access roads shown are internal roads within the substation compound.

Drawings are for planning only and should not be used for detailed design. The detailed design will be subject to EirGrid approval based on their latest specifications at the time, and equipment dimensions/siting may vary once the exact specification are determined

Legend

Revisions

REV	DATE	DESCRIPTION
0	05.01.26	Issued for Planning

Drawn By: RH
 Approved By: MMC

Summary

Project
 Aglish Substation & Grid Connection


Location
 Currahaly & Aglish, Co. Cork

Title
 Substation Compound Details

Drawing Number
 AGLSH-DR-017


Scale
 1:20 @ A1

Applicant
 Aglish Solar Farm Limited
 Commercial House
 Millbank Business Park
 Co. Dublin

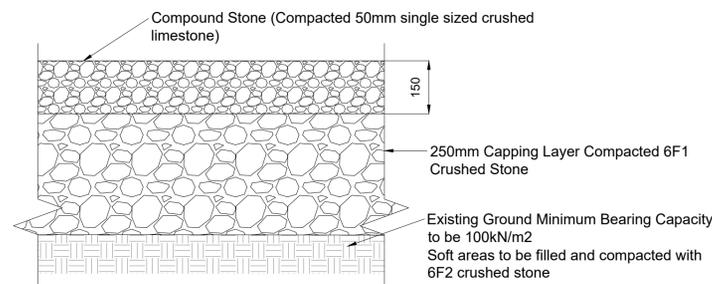


Typical Compound Detail

SCALE 1:10

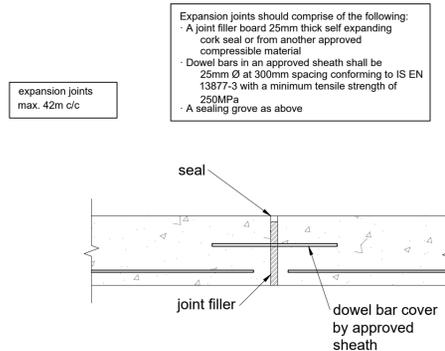


Concrete Access Road Expansion Joint

SCALE 1:10

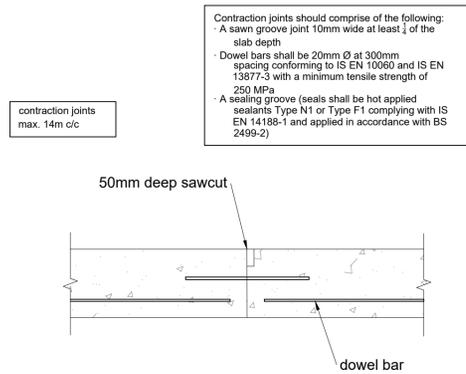


Concrete Access Road Contraction Joint

SCALE 1:10

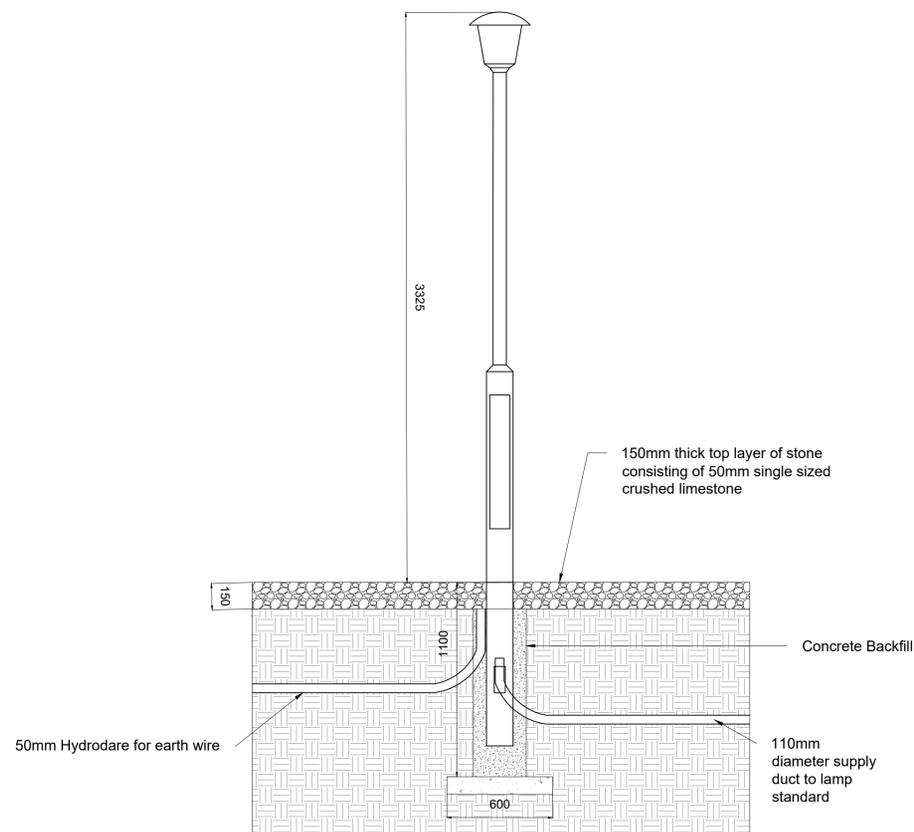


Lamp Standard and Surrounding Detail

SCALE 1:20

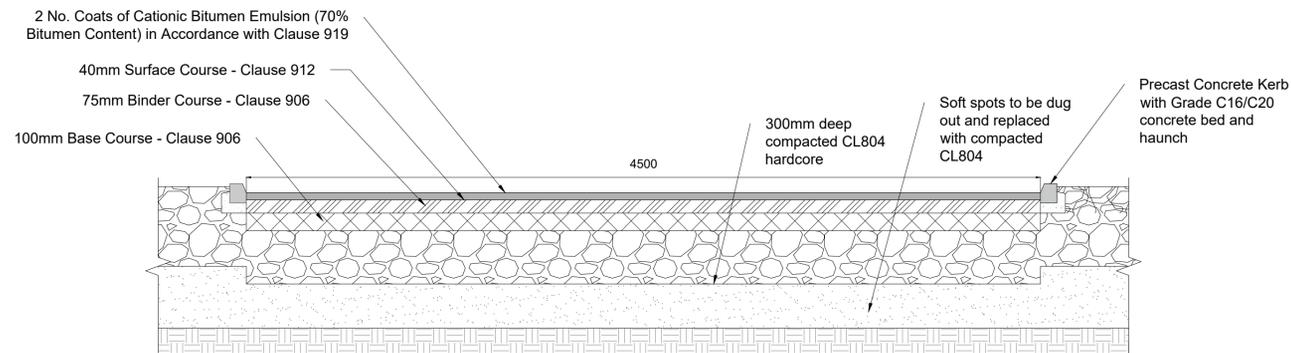

Typical Section - Concrete Access Road

SCALE 1:20

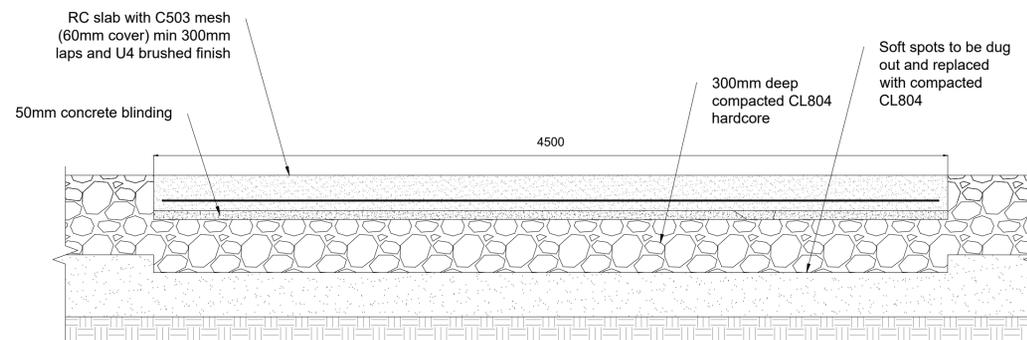

Typical Section - Asphalt Access Road

SCALE 1:20