



Elevation

Scale: 1:100

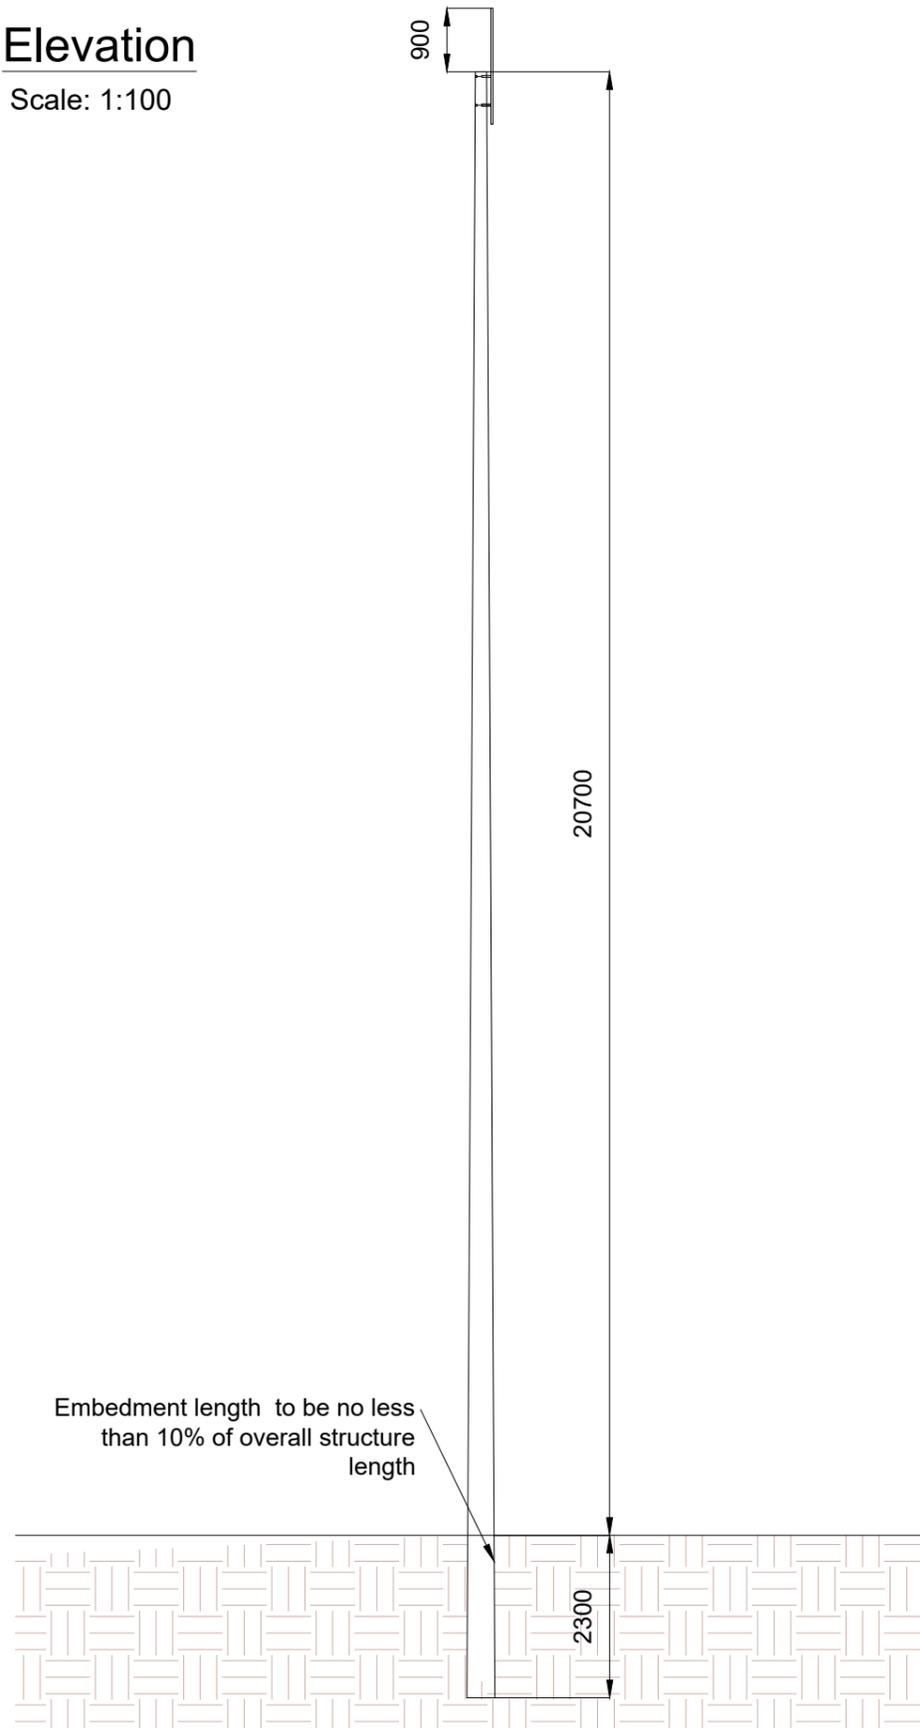

Typical Burial Details

Scale: NTS

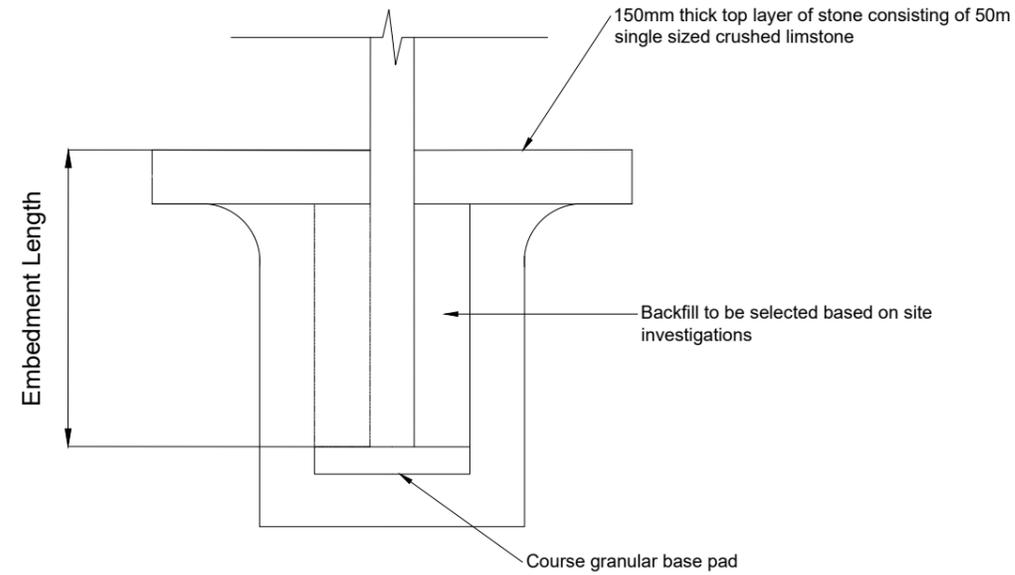

GENERAL NOTES:

1. ALL DRAWINGS TO BE READ IN CONJUNCTION WITH THE SPECIFICATION AND ALL ENGINEERING DRAWINGS.
2. FOUNDATIONS DESIGN IS SUBJECT TO SITE INVESTIGATIONS AND GEOTECHNICAL TESTING.
3. REFER TO RELEVANT EARTHWORKS DRAWINGS PRIOR TO EXCAVATIONS AND CONCRETE POURS.

Notes

All dimensions in millimeters unless otherwise noted.
Do not scale from drawings, use figured dimensions only.

The engineering detail presented on this drawing is representative of all substation options as set out in this planning application.

Drawings are for planning only and should not be used for detailed design. The detailed design will be subject to EirGrid approval based on their latest specifications at the time, and equipment dimensions/siting may vary once the exact specification are determined

Legend

Revisions

REV	DATE	DESCRIPTION
0	05.01.26	Issued for Planning

Drawn By: RH
Approved By: MMC

Summary

Project
Aglish Substation & Grid Connection

Location
Currahaly & Aglish, Co. Cork

Title
Telecoms Pole

Drawing Number
AGLSH-DR-013

Scale
1:100 @ A3

Applicant
Aglish Solar Farm Limited
Commercial House
Millbank Business Park
Co. Dublin