

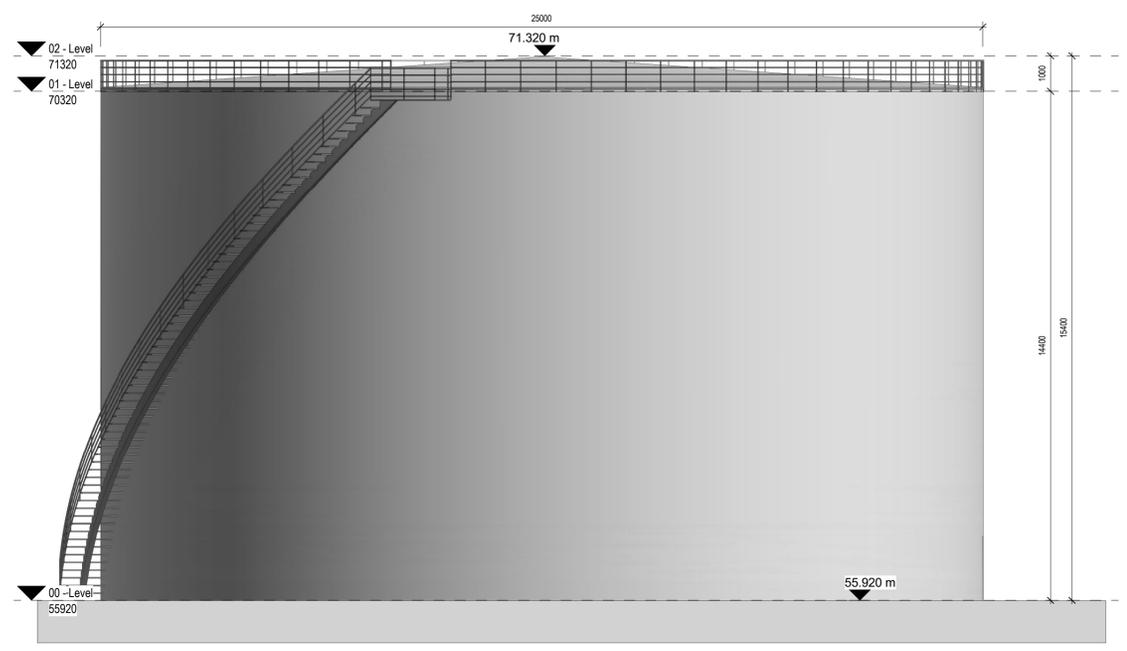
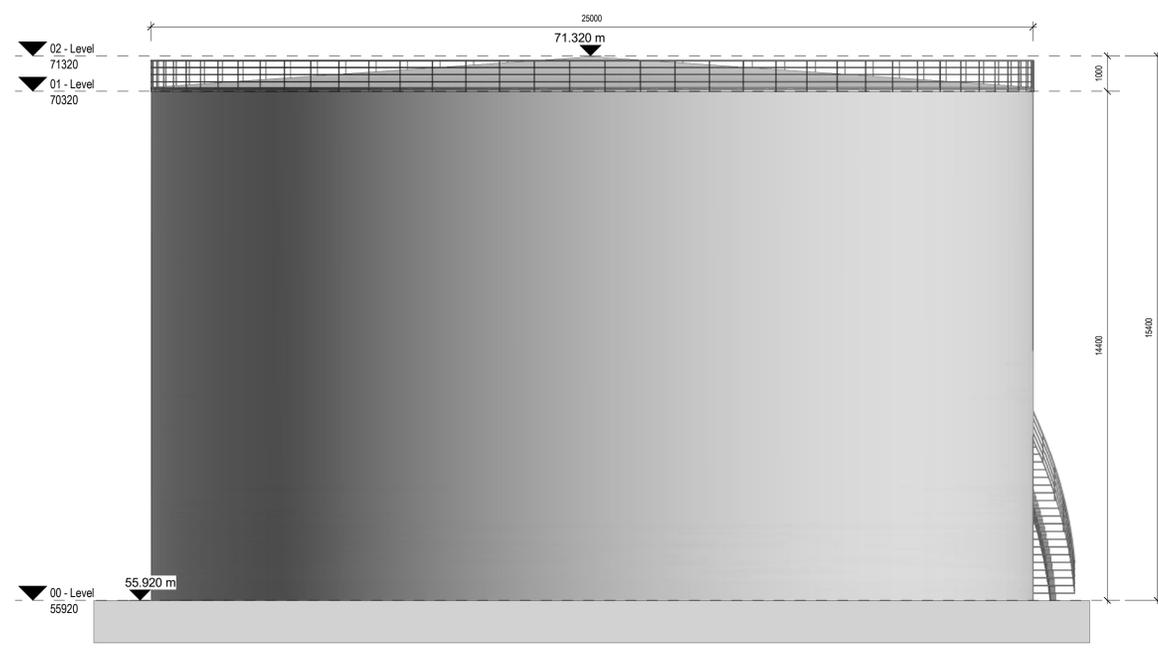


Millimetres  
0 10 100

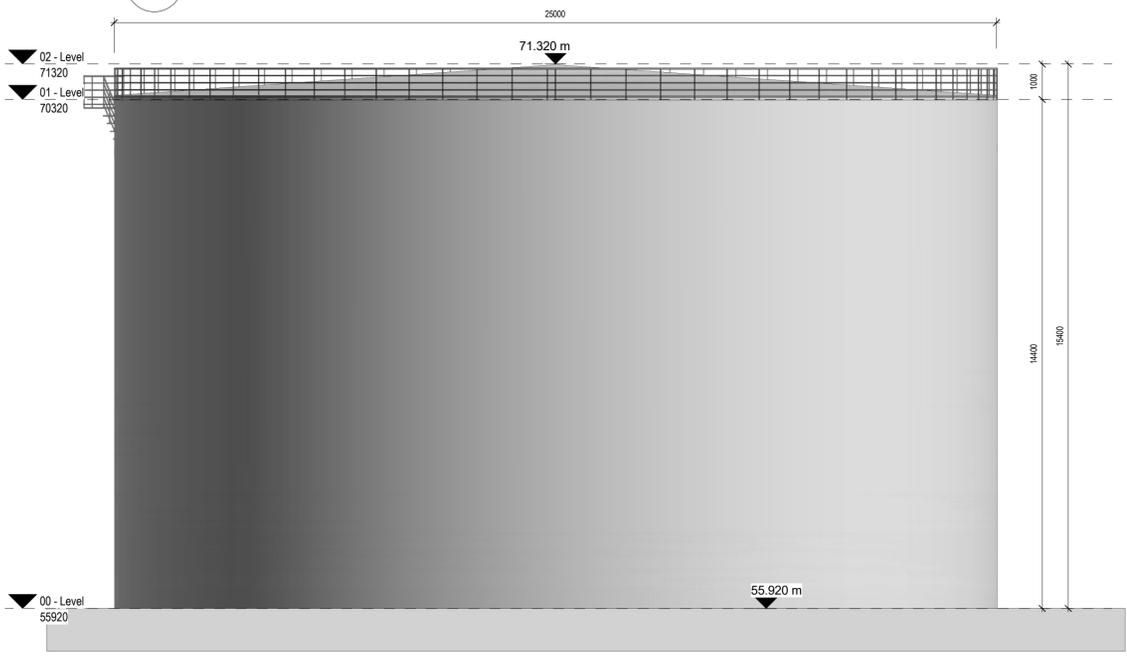

**1 Elevation 1**  
000028 SCALE 1 : 100

**2 Elevation 2**  
000028 SCALE 1 : 100

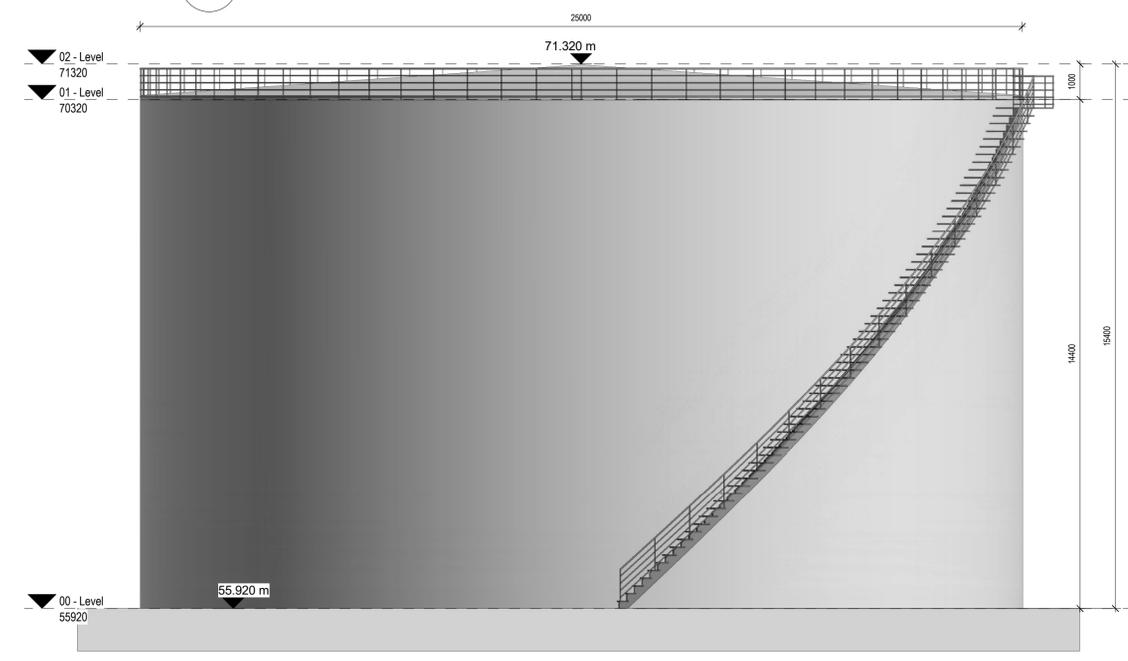


**3 Elevation 3**  
000028 SCALE 1 : 100

**4 Elevation 4**  
000028 SCALE 1 : 100

**GENERAL NOTES**

1. ALL DIMENSIONS ARE IN MILLIMETRES UNLESS NOTED OTHERWISE
2. ONLY WRITTEN DIMENSIONS SHALL BE USED. NO DIMENSIONS SHALL BE SCALED FROM THE DRAWINGS
3. ALL LEVELS ARE IN METRES AND ARE TO MALIN HEAD DATUM
4. ALL COORDINATES ARE IN METRES AND ARE TO IRISH TRANSVERSE MERCATOR
5. DRAWINGS ARE TO BE READ IN CONJUNCTION WITH THE SPECIFICATION

**Key Plan**

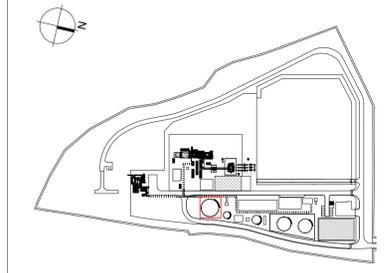

Rev.	Date	Description	By	Rev'd	CHK'd	App'd
P00	14/01/2026	Planning Issue	AH	JM	AJ	

Drawing Suitability	FOR PLANNING	Status	P	Project Title	Cashla Peaker Plant, Rathmorrissy and Pollnagroagh (Townlands), Athenry, Co. Galway									
<p>DUBLIN   CORK   GALWAY   DUNDALK</p> <p>ATKINS HOUSE, 150 AIRSIDE BUSINESS PARK, SWORDS, DUBLIN, K67 K5W4. Tel : +353 1 810 8000 Email : info.ie@atkinsrealis.com</p>				Drawing Title					25Ø Demin Water Tank - Elevations					
				Client	BORD GÁIS ENERGY				Scale	As indicated	Drawn	AH	Checked	JM
				Original Size	A1		Date	25-06-2025	Date	25-06-2025	Date	26-06-2025	Date	26-06-2025
				Drawing Number	PEK3-ATK-ZZ-ZZ-DR-A-ATK-000028				Revision		P00			