


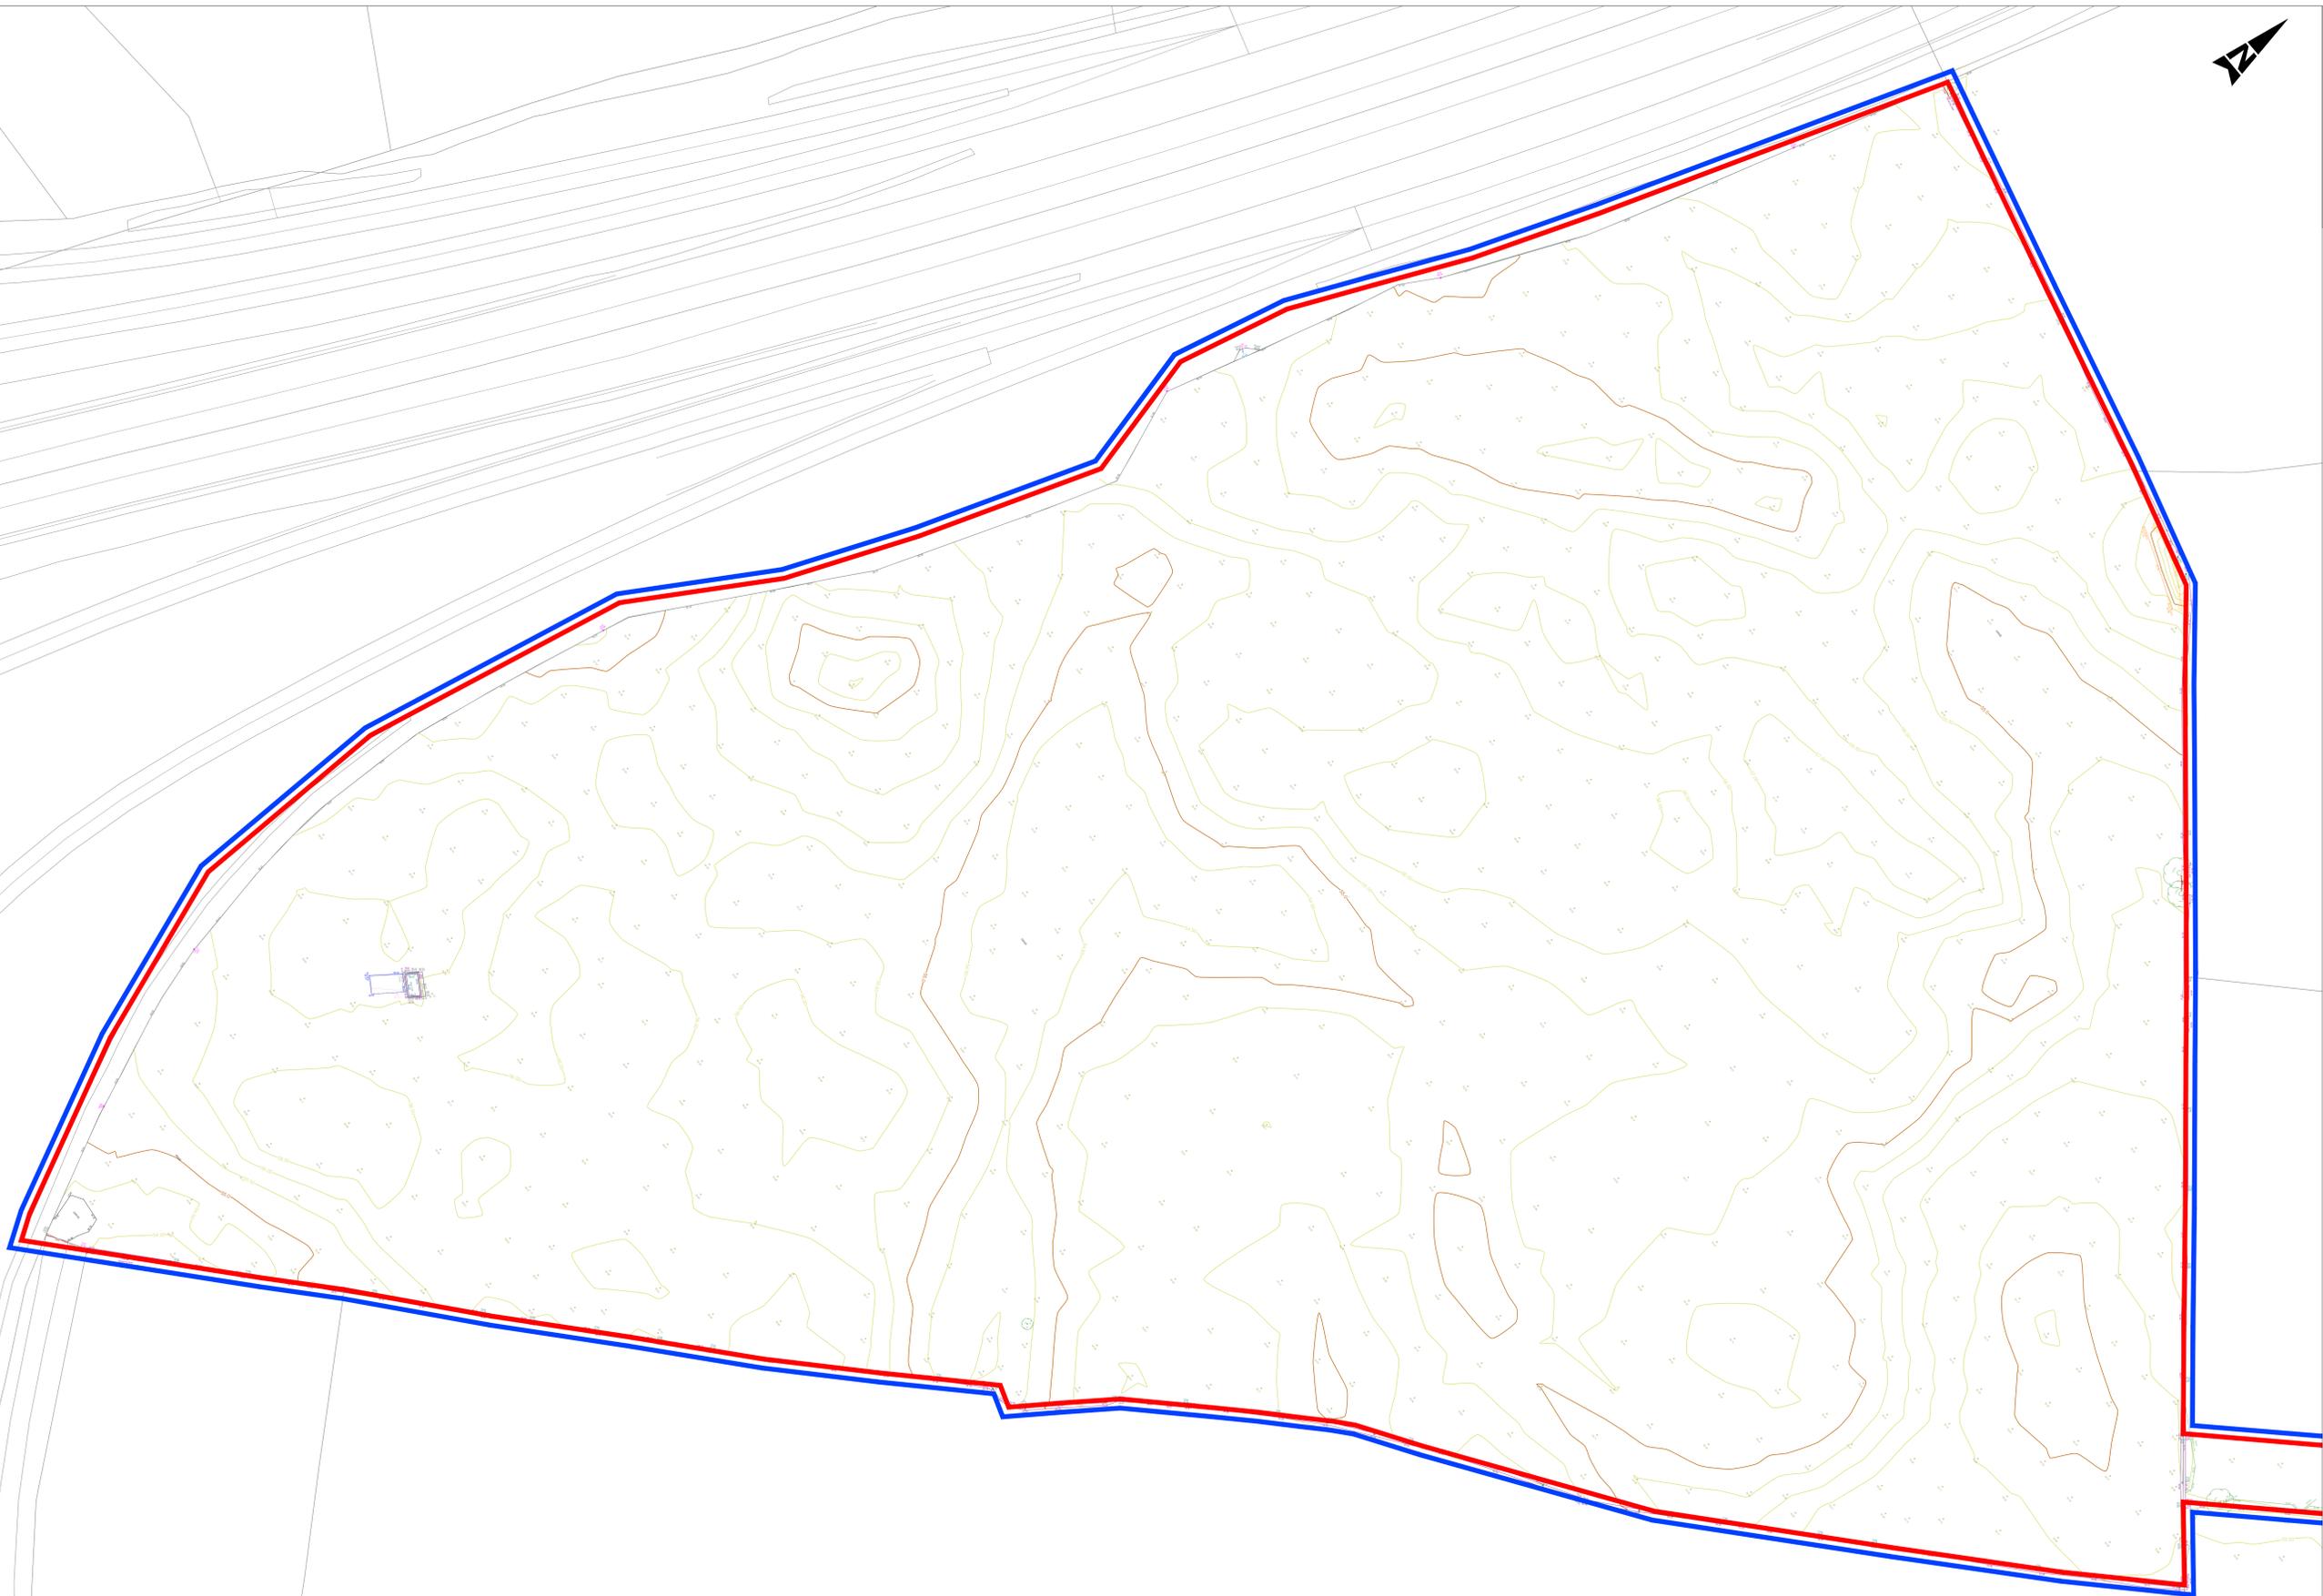

- GENERAL NOTES**
1. ALL DIMENSIONS ARE IN MILLIMETRES UNLESS NOTED OTHERWISE
  2. ONLY WRITTEN DIMENSIONS SHALL BE USED. NO DIMENSIONS SHALL BE SCALED FROM THE DRAWINGS
  3. ALL LEVELS ARE IN METRES AND ARE TO MALIN HEAD DATUM
  4. ALL COORDINATES ARE IN METRES AND ARE TO IRISH TRANSVERSE MERCATOR
  5. DRAWINGS ARE TO BE READ IN CONJUNCTION WITH THE SPECIFICATION
  6. THIS DRAWING IS TO BE USED ONLY FOR THE PURPOSES OF THE PLANNING APPLICATION AND IS SUBJECT TO DETAILED DESIGN

- LEGEND**
- PROJECT BOUNDARY FOR PLANNING
  - LANDHOLDING BOUNDARY

0 10 100  
Millimetres



P:\E860\Project-Data\011483\6\_Rep-Drawings\6\_Maps\06\PCS-A0-21-01-2025\PCS-A0-21-01-2025.dwg

RTEXT: file open error

Rev	Description	By	Date	CHK'd	Auth
0	ISSUED FOR PLANNING	PS	01.12.25	ND	AJB

**AtkinsRéalis**  
 DUBLIN | CORK | GALWAY | DUNDALK  
 ATKINS HOUSE, 150 AIRSIDE BUSINESS PARK,  
 SWORDS, DUBLIN, K67 K5W4.  
 Tel : +353 1 810 8000      Email : info.ie@atkinsrealis.com

**Bord Gáis Energy**  
 Project: **CASHLA PEAKER PLANT**  
 Rathmorrissey and Pollhagroagh  
 (Townlands), Athenry, Co. Galway.

Purpose		PLANNING			
Title		TOPOGRAPHIC SURVEY SHEET 07			
Original Scale	Design/Drawn	Checked	ND	Authorised	AJB
1:500 at A0	PS	01.12.25	01.12.25	01.12.25	
Sheet	Drawing Number	Rev			
A2	PEK3-ATK-ZZ-01-DR-CE-900017	0			