


100  
0 10  
A1


DO NOT SCALE

File: PEK3-ATK-ZZ-01-DR-CE-900030-900059.dwg  
Date: Feb 18, 2026 - 4:53pm  
Plotted by: DEWH1347

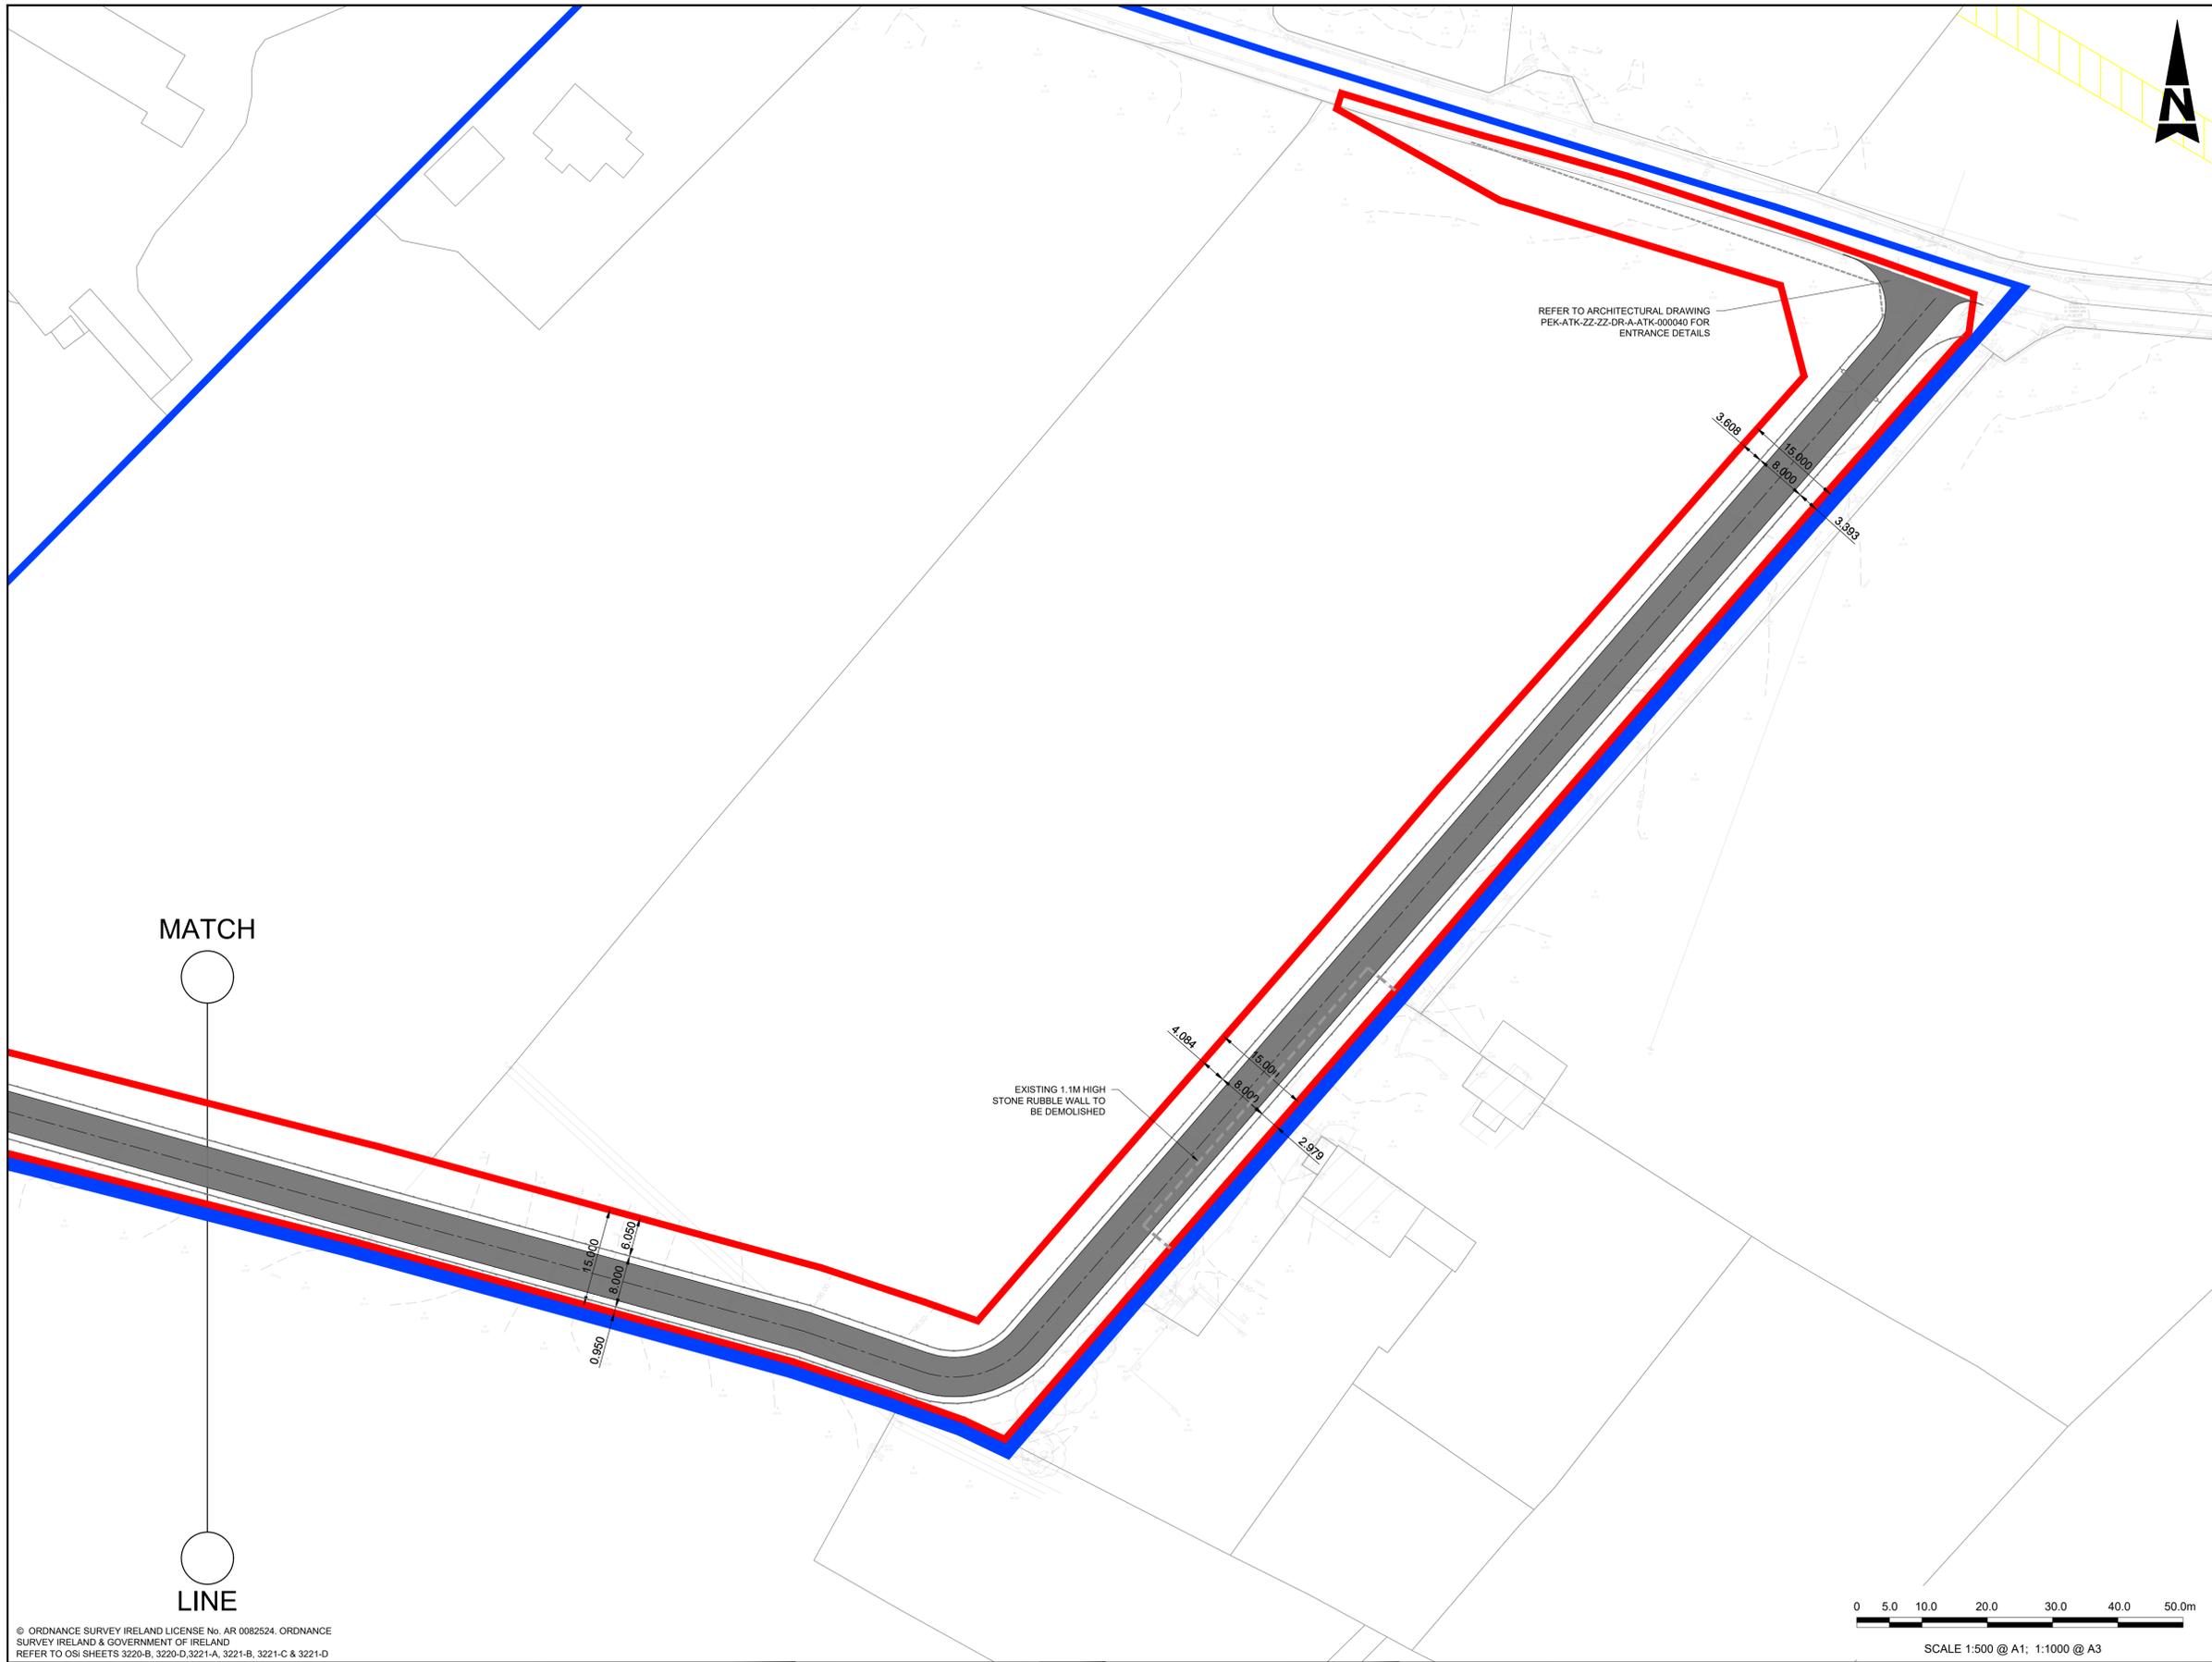

- GENERAL NOTES**
1. ALL DIMENSIONS ARE IN METERS UNLESS NOTED OTHERWISE
  2. ONLY WRITTEN DIMENSIONS SHALL BE USED. NO DIMENSIONS SHALL BE SCALED FROM THE DRAWINGS
  3. ALL LEVELS ARE IN METERS AND ARE TO MALIN HEAD DATUM
  4. ALL COORDINATES ARE IN METERS AND ARE TO IRISH TRANSVERSE MERCATOR
  5. DRAWINGS ARE TO BE READ IN CONJUNCTION WITH THE SPECIFICATION
  6. THIS DRAWING IS TO BE USED ONLY FOR THE PURPOSES OF THE PLANNING APPLICATION AND IS SUBJECT TO DETAILED DESIGN.

- LEGEND**
- PROJECT BOUNDARY FOR PLANNING
  - LAND OWNERSHIP BOUNDARY
  - WAYLEAVE
  - SLEEPER / OH PIPE RACK
  - PROPOSED STRUCTURES
  - ATTENUATION POND / SOAKAWAY
  - SETDOWN AREAS
  - LIGHTNING MAST
  - TELECOMMUNICATION MAST
  - DEMOLITION AREAS
  - PROPOSED FENCING
  - HIGH PRESSURE GAS LINE
  - LOW PRESSURE GAS LINE
  - LAMP STANDARD
  - PROPOSED CONTOURS
  - EXISTING CONTOURS
  - PALISADE FENCING
  - PALADIN FENCING
  - POST AND RAIL FENCING
  - SUBSTATION TO BE SUBMITTED AS SEPARATE SID APPLICATION

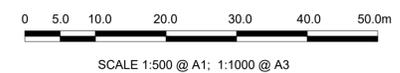

© ORDNANCE SURVEY IRELAND LICENSE No. AR 0082524. ORDNANCE SURVEY IRELAND & GOVERNMENT OF IRELAND REFER TO OSI SHEETS 3220-B, 3220-D, 3221-A, 3221-B, 3221-C & 3221-D

Rev	Description	By	Date	Chk'd	Auth
0	ISSUED FOR PLANNING	PS	01.12.25	ND	AJB

**AtkinsRéalis**  
DUBLIN | CORK | GALWAY | DUNDALK  
ATKINS HOUSE, 150 AIRSIDE BUSINESS PARK,  
SWORDS, DUBLIN, K67 K5W4.  
Tel : +353 1 810 8000 Email : info.ie@atkinsrealis.com

Client: **Bord Gáis Energy**  
Project: **CASHLA PEAKER PLANT**  
Rathmorrisy and Pollnagroagh  
(Townlands), Atherry, Co. Galway.

Purpose: <b>PLANNING</b>	
Title: <b>SITE LAYOUT SHEET 06</b>	
Original Scale: <b>1:500 at A1</b>	Design/Drawn: <b>PS</b>
Checked: <b>ND</b>	Authorized: <b>AJB</b>
Date: <b>01.12.25</b>	Date: <b>01.12.25</b>
Date: <b>01.12.25</b>	Date: <b>01.12.25</b>
Status: <b>A2</b>	Drawing Number: <b>PEK3-ATK-ZZ-01-DR-CE-900036</b>
Rev: <b>0</b>	