


A1

DO NOT SCALE


File: PEK3-ATK-ZZ-01-DR-CE-900700-900702.dwg  
Date: Jun 29, 2024 - 4:31pm  
Plotted by: SHER8400

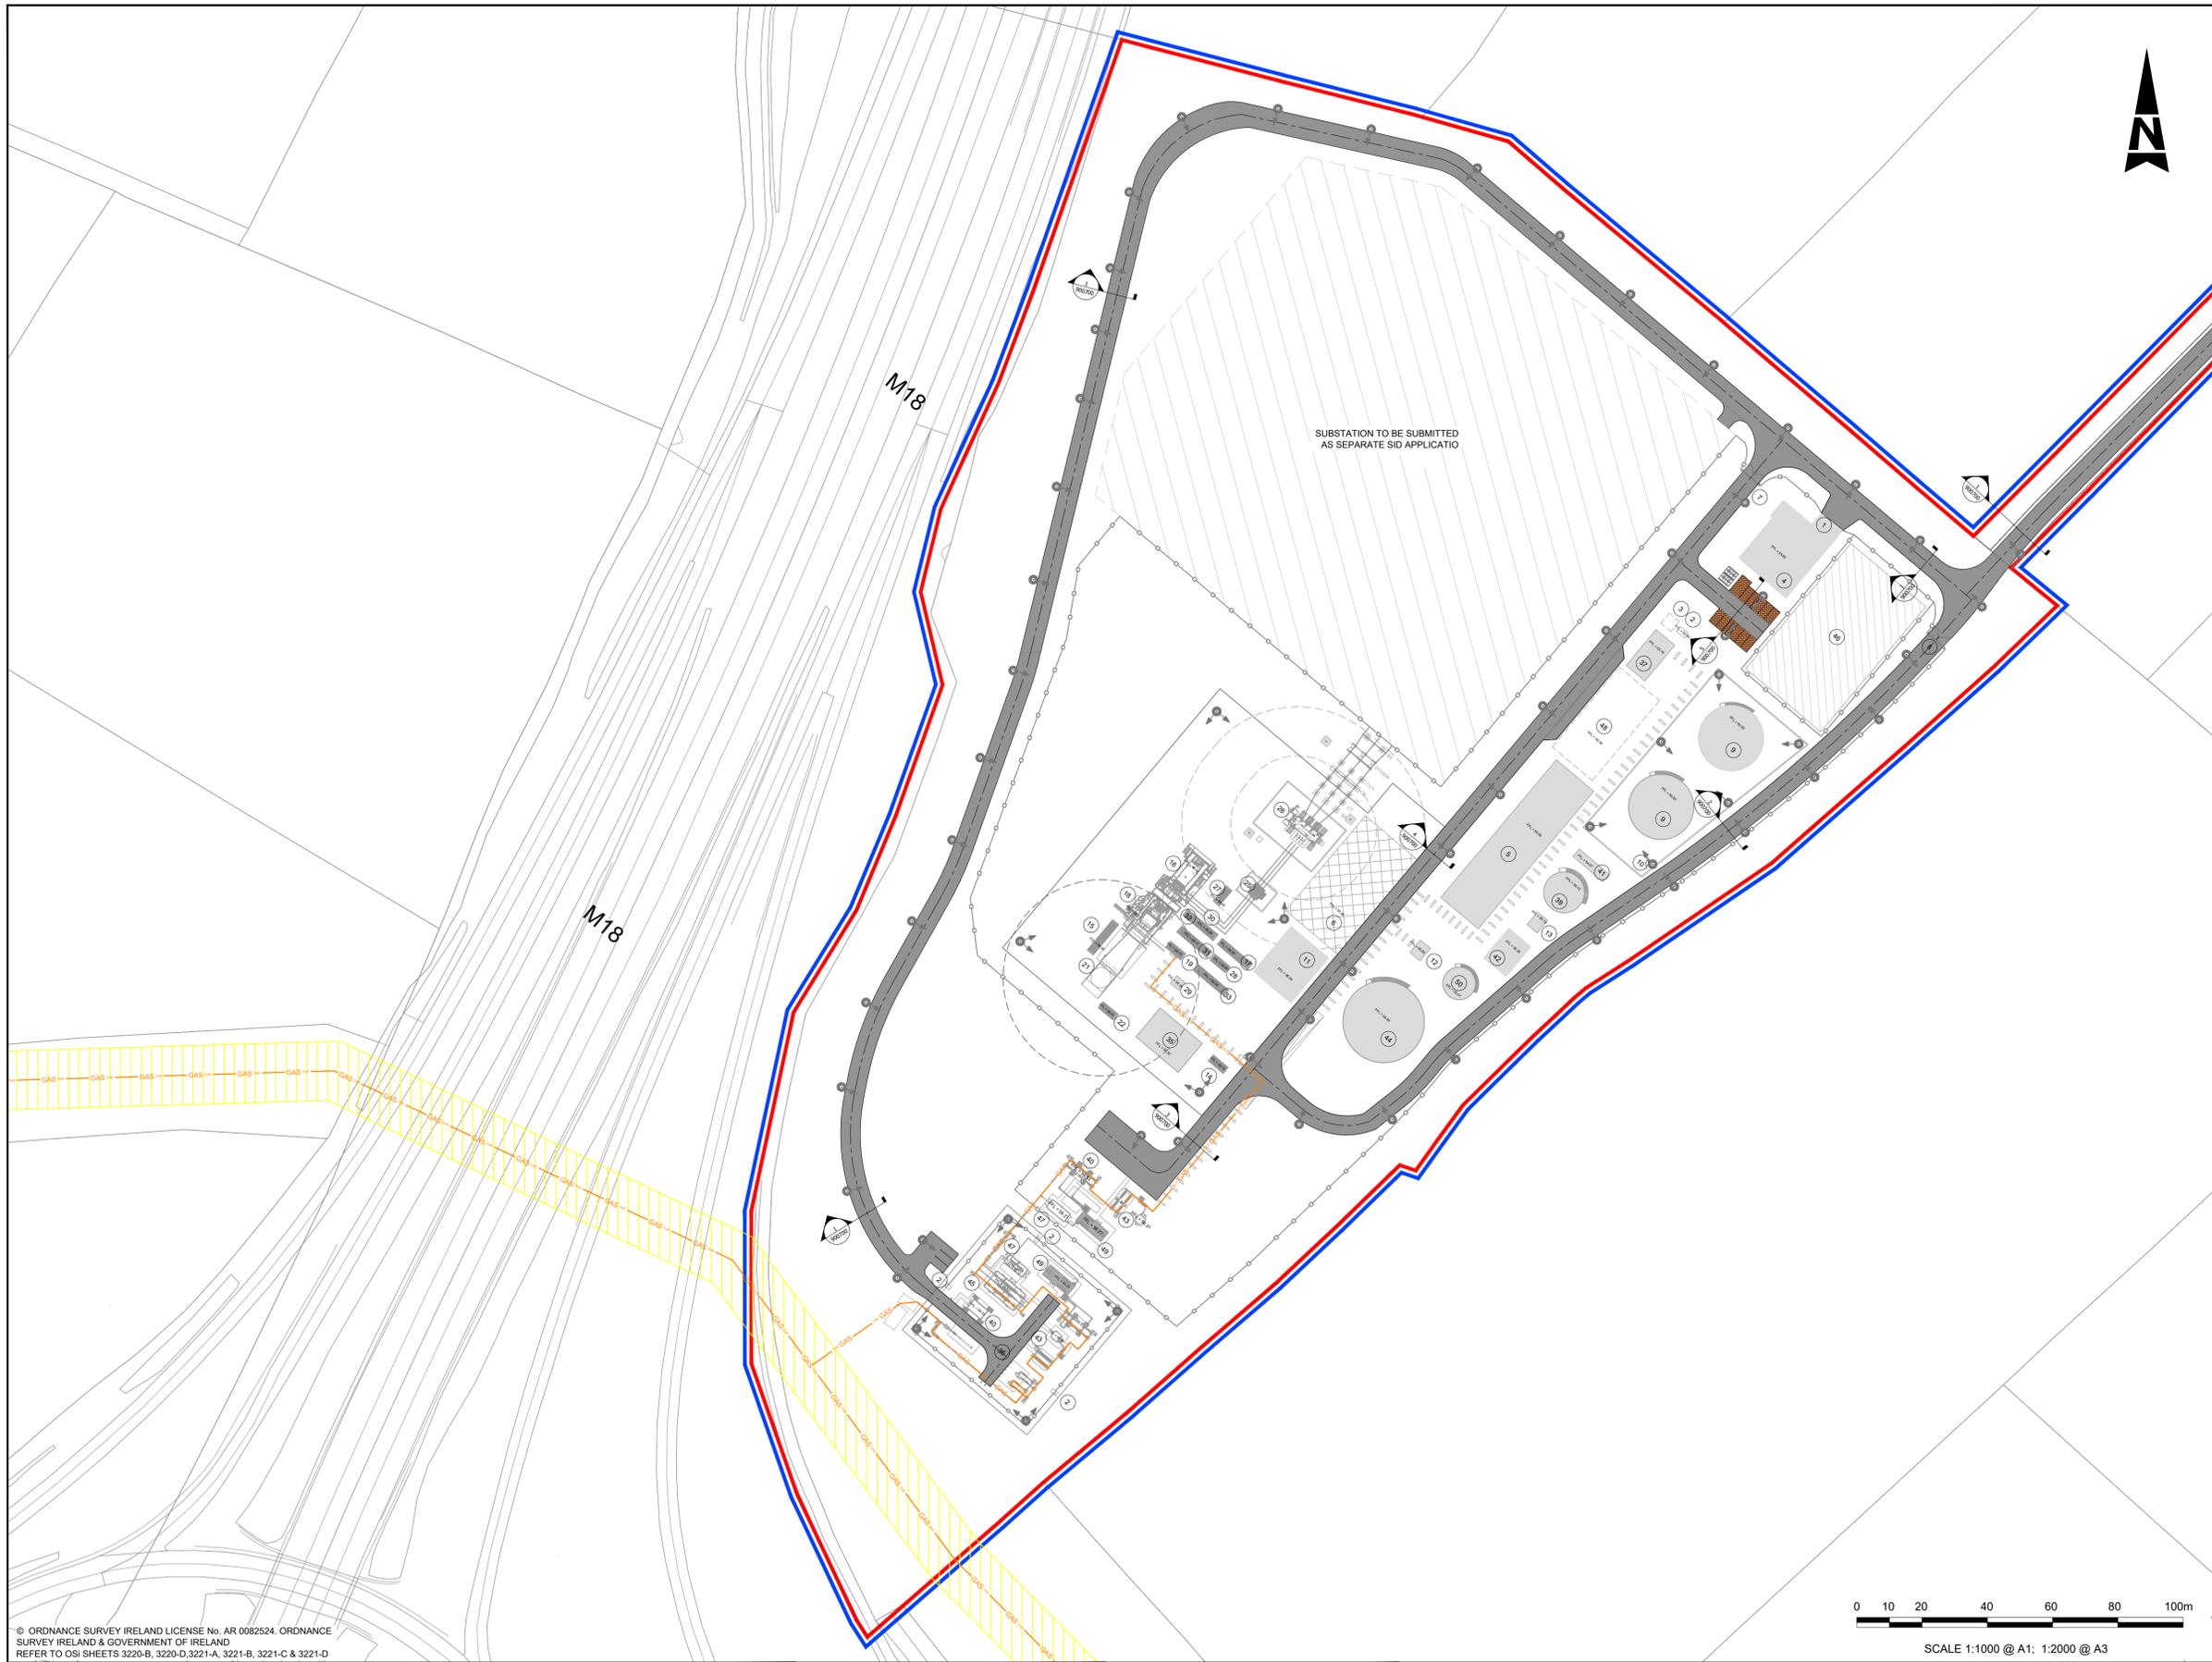

- GENERAL NOTES**
1. ALL DIMENSIONS ARE IN METERS UNLESS NOTED OTHERWISE
  2. ONLY WRITTEN DIMENSIONS SHALL BE USED. NO DIMENSIONS SHALL BE SCALED FROM THE DRAWINGS
  3. ALL LEVELS ARE IN METERS AND ARE TO MALIN HEAD DATUM
  4. ALL COORDINATES ARE IN METERS AND ARE TO IRISH TRANSVERSE MERCATOR
  5. DRAWINGS ARE TO BE READ IN CONJUNCTION WITH THE SPECIFICATION
  6. THIS DRAWING IS TO BE USED ONLY FOR THE PURPOSES OF THE PLANNING APPLICATION AND IS SUBJECT TO DETAILED DESIGN.



© ORDNANCE SURVEY IRELAND LICENSE No. AR 0082524. ORDNANCE SURVEY IRELAND & GOVERNMENT OF IRELAND REFER TO OSI SHEETS 3220-B, 3220-D, 3221-A, 3221-B, 3221-C & 3221-D

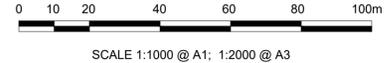

**LEGEND**

- PROJECT BOUNDARY FOR PLANNING
- LAND OWNERSHIP BOUNDARY
- WAYLEAVE
- HIGH PRESSURE GAS LINE
- LOW PRESSURE GAS LINE

Rev	Description	By	Date	Chk'd	Auth
0	ISSUED FOR PLANNING	PS	01.12.25	ND	AJB

**AtkinsRéalis**  
 DUBLIN | CORK | GALWAY | DUNDALK  
 ATKINS HOUSE, 150 AIRSIDE BUSINESS PARK,  
 SWORDS, DUBLIN, K67 K5W4.  
 Tel : +353 1 810 8000 Email : info.ie@atkinsrealis.com

**Bord Gáis Energy**  
 Project: **CASHLA PEAKER PLANT**  
 Rathmorrisy and Pollnagroagh  
 (Townlands), Atherry, Co. Galway.

Purpose		PLANNING			
Title		ROAD CROSS SECTIONS KEYPLAN			
Original Scale	Design/Drawn	Checked	Authorized		
1:1000 at A1	PS	ND	AJB		
Date	Date	Date	Date		
01.12.25	01.12.25	01.12.25	01.12.25		
Status	Drawing Number	Rev			
A2	PEK3-ATK-ZZ-01-DR-CE-900700	0			