



A1

DO NOT SCALE


File: PEK3-ATK-ZZ-01-DR-CE-900700-900702.dwg
Date: Jan 29, 2024 - 4:31pm
Plotted by: SHER8400

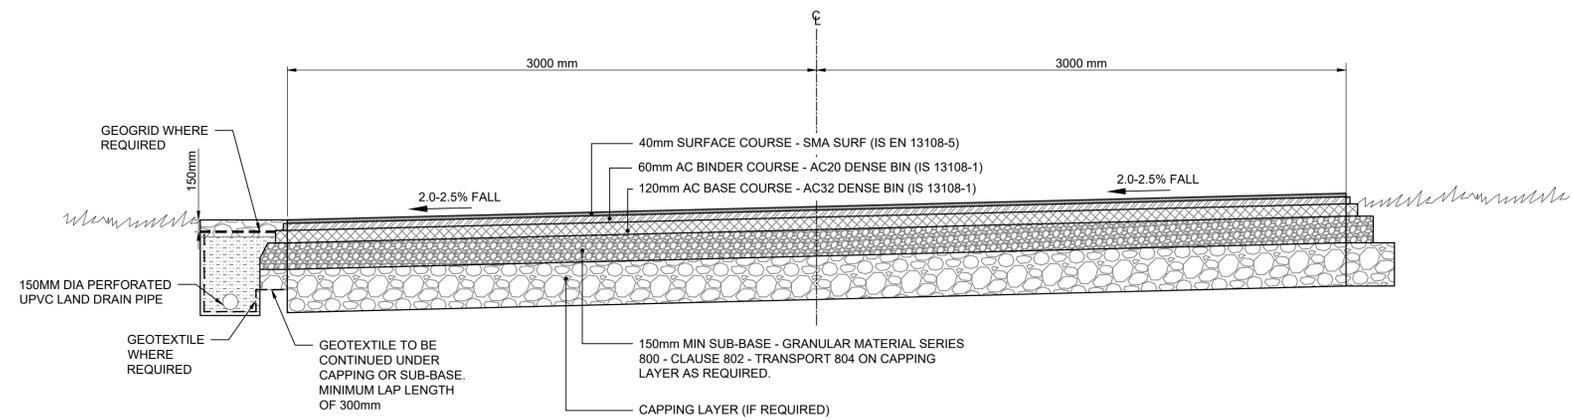

1 TYPICAL SECTION STREET
Scale at A1 1:20
Scale at A3 1:40

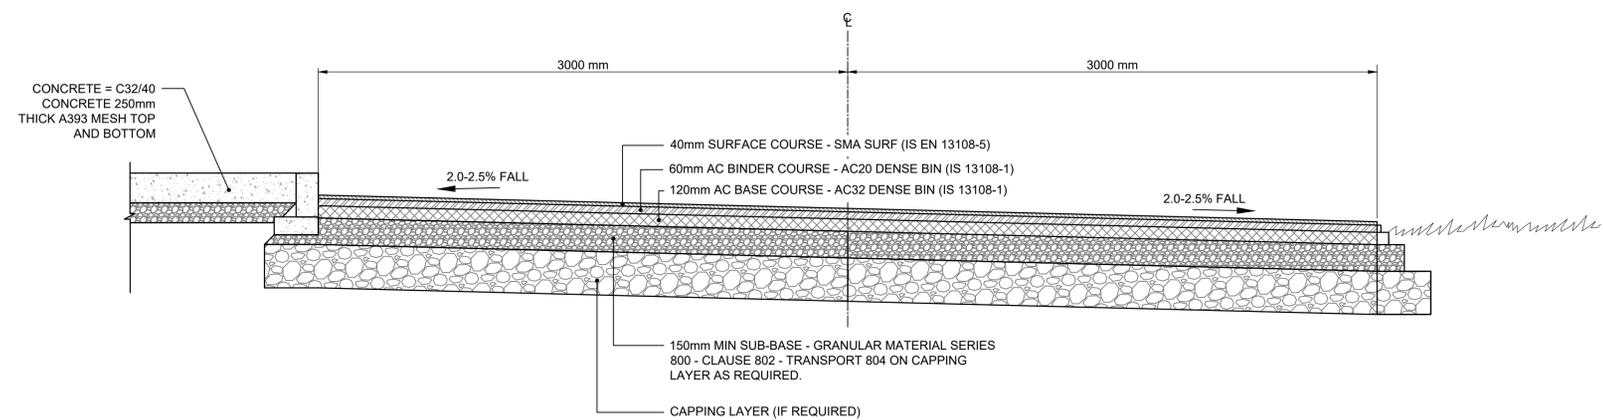

2 TYPICAL SECTION STREET
Scale at A1 1:20
Scale at A3 1:40

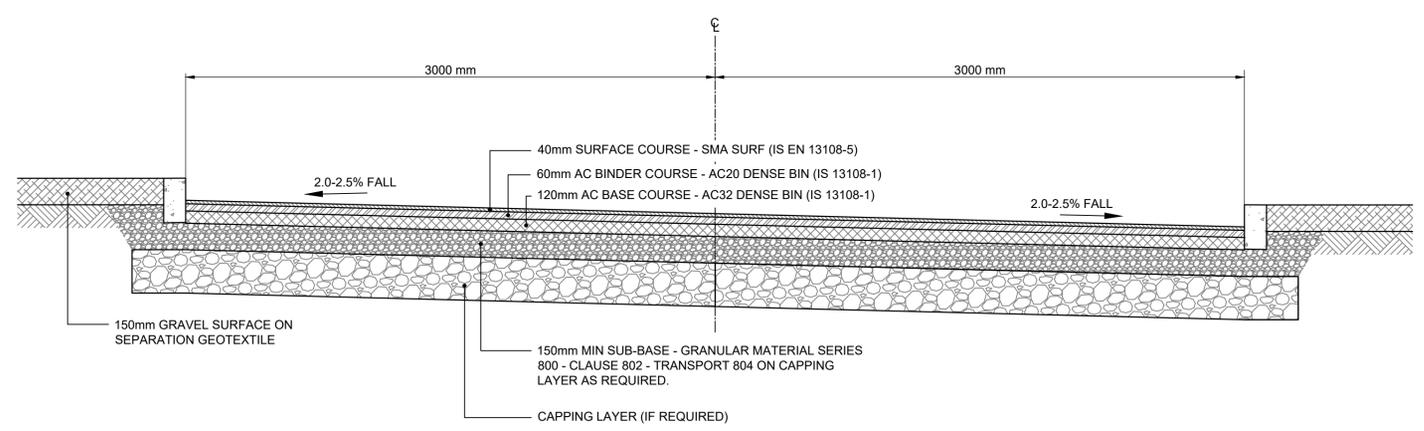

3 TYPICAL SECTION STREET
Scale at A1 1:20
Scale at A3 1:40

- GENERAL NOTES
1. ALL DIMENSIONS ARE IN METERS UNLESS NOTED OTHERWISE
 2. ONLY WRITTEN DIMENSIONS SHALL BE USED. NO DIMENSIONS SHALL BE SCALED FROM THE DRAWINGS
 3. ALL LEVELS ARE IN METERS AND ARE TO MALIN HEAD DATUM
 4. ALL COORDINATES ARE IN METERS AND ARE TO IRISH TRANSVERSE MERCATOR
 5. DRAWINGS ARE TO BE READ IN CONJUNCTION WITH THE SPECIFICATION
 6. THIS DRAWING IS TO BE USED ONLY FOR THE PURPOSES OF THE PLANNING APPLICATION AND IS SUBJECT TO DETAILED DESIGN.



SCALE 1:20 @ A1; 1:40 @ A3

© ORDNANCE SURVEY IRELAND LICENSE No. AR 0082524. ORDNANCE SURVEY IRELAND & GOVERNMENT OF IRELAND REFER TO OSI SHEETS 3220-B, 3220-D, 3221-A, 3221-B, 3221-C & 3221-D

| Rev | Description | By | Date | Chk'd | Auth |
|-----|---------------------|----|----------|-------|------|
| 0 | ISSUED FOR PLANNING | PS | 01.12.25 | ND | AJB |



DUBLIN | CORK | GALWAY | DUNDALK
ATKINS HOUSE, 150 AIRSIDE BUSINESS PARK,
SWORDS, DUBLIN, K67 K5W4.
Tel : +353 1 810 8000 Email : info.ie@atkinsrealis.com



Project
CASHLA PEAKER PLANT
Rathmorrisy and Pollnagroagh
(Townlands), Atherry, Co. Galway.

| | |
|--|---|
| Purpose PLANNING | |
| Title ROAD CROSS SECTIONS SHEET 01 | |
| Original Scale 1:20 at A1 | Design/Drawn PS |
| Checked ND | Authorized AJB |
| Date 01.12.25 | Date 01.12.25 |
| Date 01.12.25 | Rev |
| Status A2 | Drawing Number PEK3-ATK-ZZ-01-DR-CE-900701 |
| | 0 |