


A1

DO NOT SCALE

File: PEK3-ATK-ZZ-01-DR-CE-901200.dwg  
 Date: Jan 29, 2026 - 4:33pm  
 Plotted by: SHER6400

- GENERAL NOTES**
1. ALL DIMENSIONS ARE IN METERS UNLESS NOTED OTHERWISE
  2. ONLY WRITTEN DIMENSIONS SHALL BE USED. NO DIMENSIONS SHALL BE SCALED FROM THE DRAWINGS
  3. ALL LEVELS ARE IN METERS AND ARE TO MALIN HEAD DATUM
  4. ALL COORDINATES ARE IN METERS AND ARE TO IRISH TRANSVERSE MERCATOR
  5. DRAWINGS ARE TO BE READ IN CONJUNCTION WITH THE SPECIFICATION
  6. THIS DRAWING IS TO BE USED ONLY FOR THE PURPOSES OF THE PLANNING APPLICATION AND IS SUBJECT TO DETAILED DESIGN.

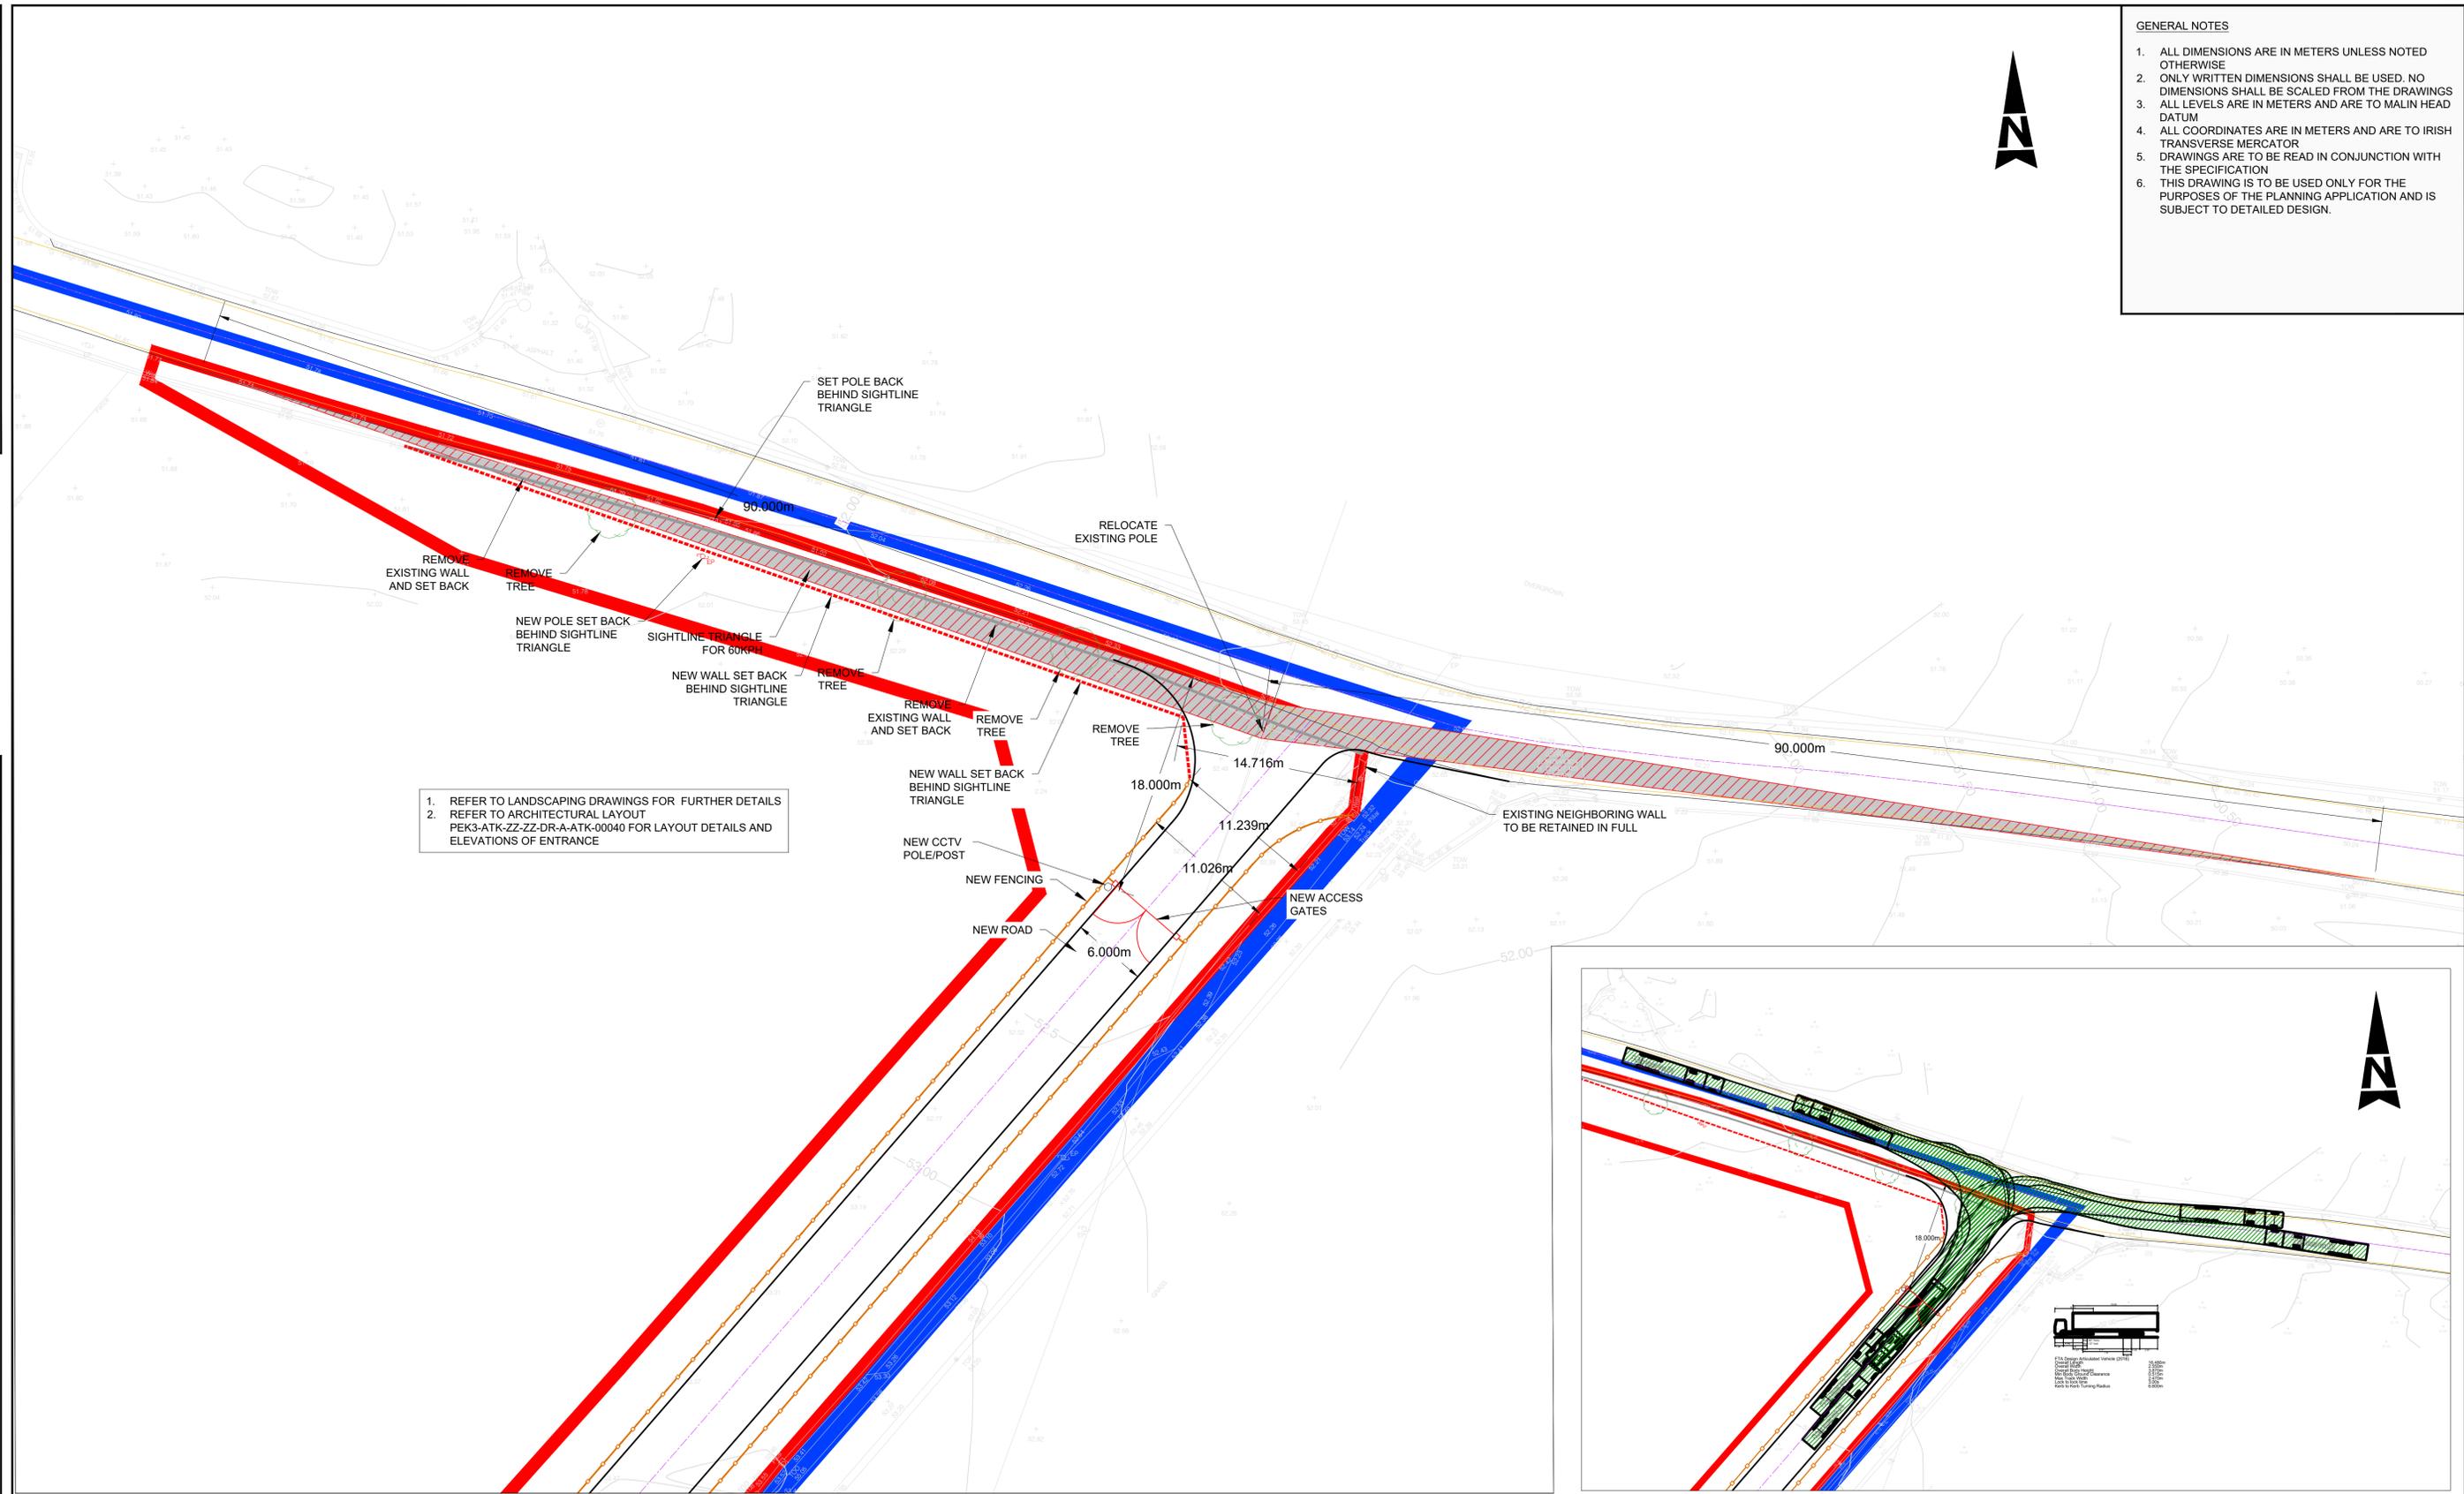

1. REFER TO LANDSCAPING DRAWINGS FOR FURTHER DETAILS
2. REFER TO ARCHITECTURAL LAYOUT PEK3-ATK-ZZ-DR-A-ATK-00040 FOR LAYOUT DETAILS AND ELEVATIONS OF ENTRANCE

**SIGHTLINES AT ENTRANCE**  
 1:250

**AUTOTRACK FOR HGV AT ENTRANCE**  
 1:500

© ORDNANCE SURVEY IRELAND LICENSE No. AR 0082524. ORDNANCE SURVEY IRELAND & GOVERNMENT OF IRELAND  
 REFER TO OSI SHEETS 3220-B, 3220-D, 3221-A, 3221-B, 3221-C & 3221-D

**LEGEND**

	EXISTING WALL FOR DEMOLITION
	PROPOSED NEW WALL
	PROPOSED FENCING
	SIGHTLINE TRIANGLE
	PROJECT BOUNDARY FOR PLANNING
	LAND OWNERSHIP BOUNDARY

Rev	Description	By	Date	Chk'd	Auth
0	ISSUED FOR PLANNING	PS	01.12.25	ND	AJB



DUBLIN | CORK | GALWAY | DUNDALK  
 ATKINS HOUSE, 150 AIRSIDE BUSINESS PARK,  
 SWORDS, DUBLIN, K67 K5W4.  
 Tel : +353 1 810 8000 Email : info.ie@atkinsrealis.com



**CASHLA PEAKER PLANT**  
 Rathmorrisy and Pollnagroagh  
 (Townlands), Athenry, Co. Galway.

Purpose		PLANNING			
Title		SITE ACCESS SIGHTLINES			
Original Scale	Design/Drawn	Checked	Authorised		
SHOWN at A1	PS	ND	AJB		
Date	Date	Date	Date		
01.12.25	01.12.25	01.12.25	01.12.25		
Status	Drawing Number	Rev			
A2	PEK3-ATK-ZZ-01-DR-CE-901200	0			