


A1


DO NOT SCALE

File: PEK3-ATK-ZZ-01-DR-CE-903107.dwg
Date: Jan 29, 2024 - 4:39pm
Plotted by: SHER8400


© ORDNANCE SURVEY IRELAND LICENSE No. AR 0082524. ORDNANCE SURVEY IRELAND & GOVERNMENT OF IRELAND REFER TO OSI SHEETS 3220-B, 3220-D, 3221-A, 3221-B, 3221-C & 3221-D

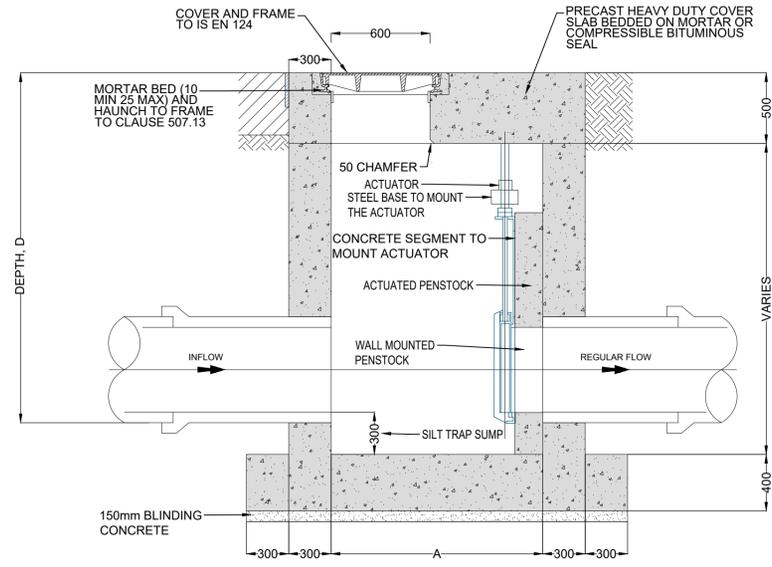

1 SECTION A-A
SCALE 1:25

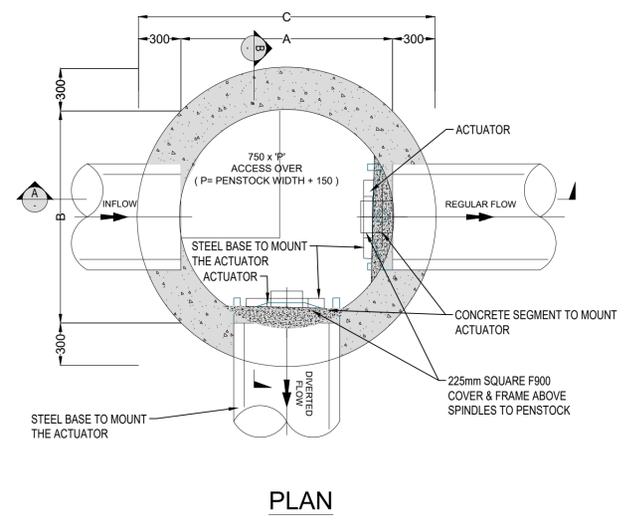

PLAN

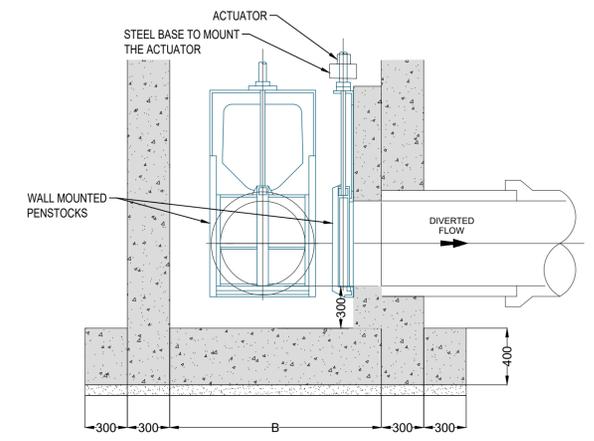


2 PENSTOCK DETAIL - SECTION B-B
SCALE 1:25

NOTES:

1. CHAMBER WALLS AND COVER SLAB TO BE CONSTRUCTED IN PRECAST CONCRETE TO BS 5911-3 AND IS EN 1917.
2. FOR INVERT DETAILS, NUMBER OF BRANCHES, DETAILS OF PIPES AND TYPE OF COVER AND FRAME SEE APPENDIX 5/1.
3. MORTAR TO BE TO CLAUSE 507.13.
4. SAFETY CHAIN REQUIRED WHERE PIPE IS GREATER THAN 600 DIAMETER. SEE DRAWING No RCD/500/13 FOR DETAILS OF SAFETY CHAIN AND HANDHOLDS.
5. MANHOLE COVER ARRANGEMENT IN CARRIAGEWAYS TO BE IN ACCORDANCE WITH RCD/500/14.
6. FLEXIBLE JOINTS TO BE IN ACCORDANCE WITH CLAUSE 507.14 AND RCD/500/14

GENERAL NOTES

1. ALL DIMENSIONS ARE IN METERS UNLESS NOTED OTHERWISE
2. ONLY WRITTEN DIMENSIONS SHALL BE USED. NO DIMENSIONS SHALL BE SCALED FROM THE DRAWINGS
3. ALL LEVELS ARE IN METERS AND ARE TO MALIN HEAD DATUM
4. ALL COORDINATES ARE IN METERS AND ARE TO IRISH TRANSVERSE MERCATOR
5. DRAWINGS ARE TO BE READ IN CONJUNCTION WITH THE SPECIFICATION
6. THIS DRAWING IS TO BE USED ONLY FOR THE PURPOSES OF THE PLANNING APPLICATION AND IS SUBJECT TO DETAILED DESIGN.

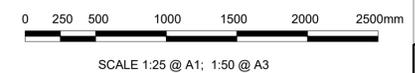

Rev	Description	By	Date	Chk'd	Auth
0	ISSUED FOR PLANNING	PS	01.12.25	ND	AJB



ATKINS HOUSE, 150 AIRSIDE BUSINESS PARK,
SWORDS, DUBLIN, K67 K5W4.
Tel : +353 1 810 8000 Email : info.ie@atkinsrealis.com



Project
CASHLA PEAKER PLANT
Rathmorrissey and Pollnagroagh
(Townlands), Atherny, Co. Galway.

Purpose		PLANNING			
Title		TYPICAL DETAILS - SHEET 07 MANHOLE WITH PENSTOCK-ACTUATOR			
Original Scale	Design/Drawn	Checked	Authorized		
AS SHOWN at A1	PS	ND	AJB	Date	Date
	01.12.25	01.12.25	01.12.25		
Status	Drawing Number	Rev			
A2	PEK3-ATK-ZZ-01-DR-CE-903107	0			