



A1

DO NOT SCALE


File: PEK3-ATK-ZZ-01-DR-CE-903108.dwg  
Date: Jan 29, 2026 - 4:39pm  
Plotted by: SHER8400

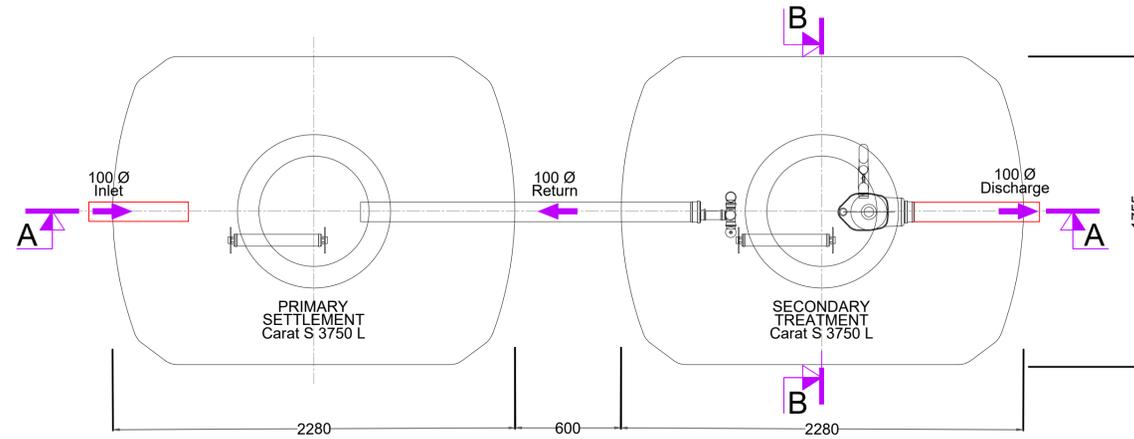


GRAF One2Clean 10 P.E WWT GENERAL ARRANGEMENT PLAN  
Scale 1:50

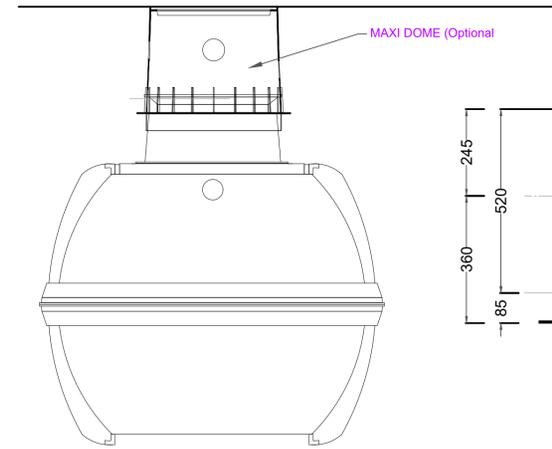


GRAF One2Clean END ELEVATION MAXI DOME (Optional)  
Scale 1:50

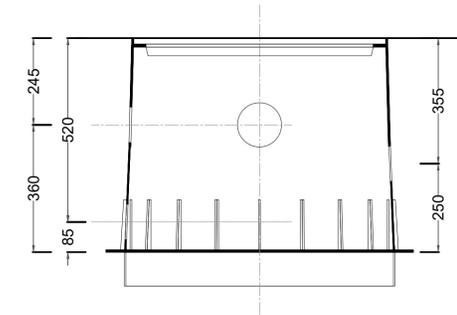


MAXI DOME (Optional)  
Scale 1:25

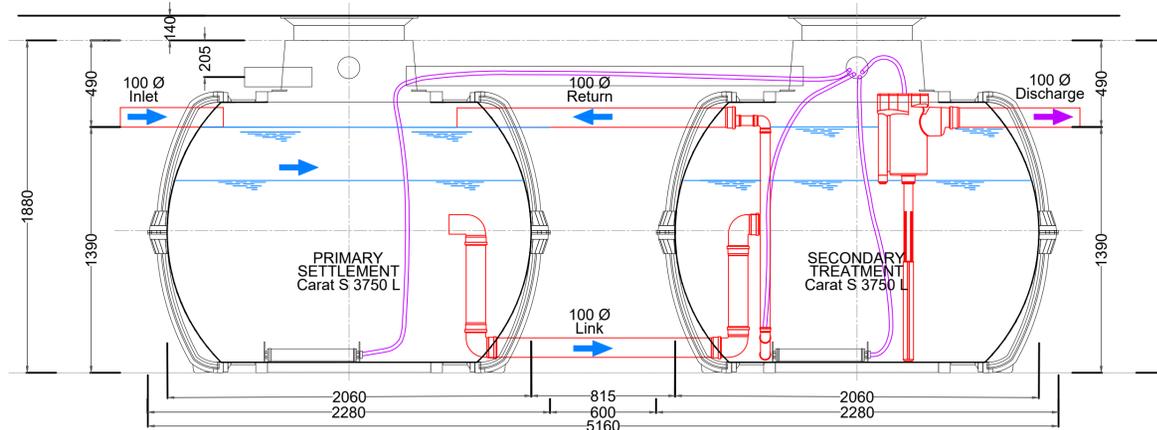


SECTION A-A  
Scale 1:50

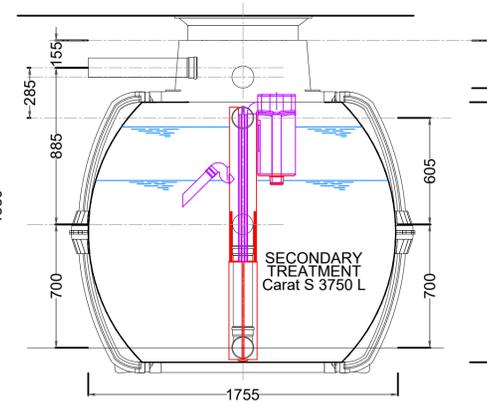


SECTION B-B  
Scale 1:50

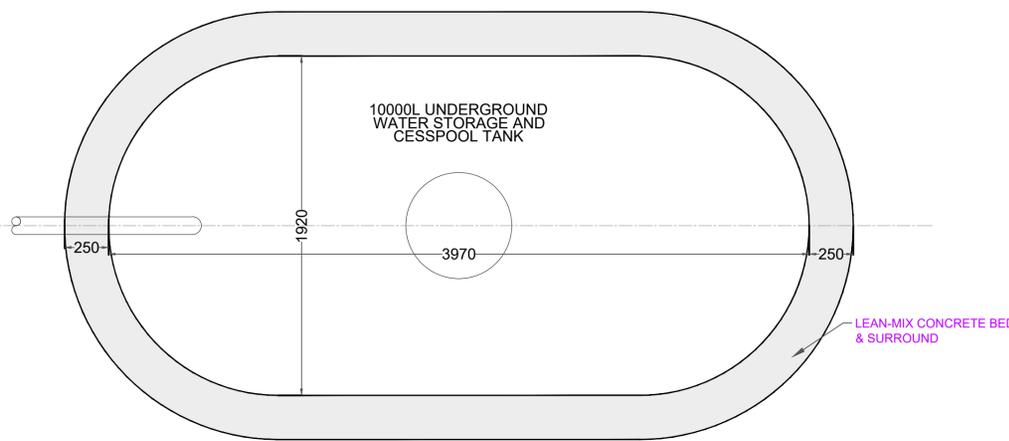

TREATED EFFLUENT HOLDING TANK  
LAYOUT PLAN  
Scale 1:50

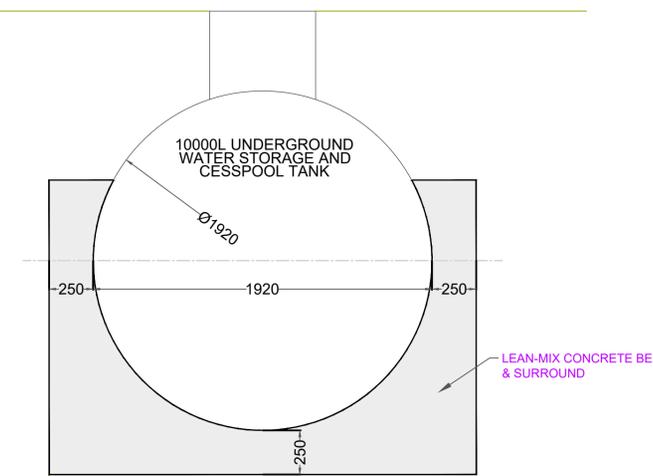

TREATED EFFLUENT HOLDING TANK  
CROSS-SECTION  
Scale 1:50

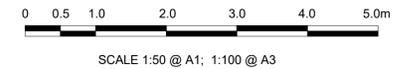

- GENERAL NOTES
1. ALL DIMENSIONS ARE IN METERS UNLESS NOTED OTHERWISE
  2. ONLY WRITTEN DIMENSIONS SHALL BE USED. NO DIMENSIONS SHALL BE SCALED FROM THE DRAWINGS
  3. ALL LEVELS ARE IN METERS AND ARE TO MALIN HEAD DATUM
  4. ALL COORDINATES ARE IN METERS AND ARE TO IRISH TRANSVERSE MERCATOR
  5. DRAWINGS ARE TO BE READ IN CONJUNCTION WITH THE SPECIFICATION
  6. THIS DRAWING IS TO BE USED ONLY FOR THE PURPOSES OF THE PLANNING APPLICATION AND IS SUBJECT TO DETAILED DESIGN.

© ORDNANCE SURVEY IRELAND LICENSE No. AR 0082524. ORDNANCE SURVEY IRELAND & GOVERNMENT OF IRELAND REFER TO OSI SHEETS 3220-B, 3220-D, 3221-A, 3221-B, 3221-C & 3221-D

NOTE:  
THIS DRAWING IS ISSUED FOR INFORMATION PURPOSES TO ASSIST THE D&B CONTRACTOR IN DEVELOPING THEIR FINAL DESIGN. THE D&B CONTRACTOR MUST VALIDATE AND/OR TAKE OWNERSHIP OF THE INFORMATION PRESENTED HERE AND/OR MODIFY THIS INFORMATION AS REQUIRED TO SUIT THEIR DESIGN WITHIN THE PLANNING CONSTRAINTS.

Rev	Description	By	Date	Chk'd	Auth
0	ISSUED FOR PLANNING	PM	17.01.26	ND	AJB

**AtkinsRéalis**  
DUBLIN | CORK | GALWAY | DUNDALK

ATKINS HOUSE, 150 AIRSIDE BUSINESS PARK,  
SWORDS, DUBLIN, K67 K5W4.  
Tel : +353 1 810 8000 Email : info.ie@atkinsrealis.com

Client: **Bord Gáis Energy**

Project: **CASHLA PEAKER PLANT**  
Rathmorris, Pollnagroagh, Moanbaun, Castlelambert, Knocknacreeva, Caranduff, Caherbriskaun, Lisheenkyle East, Barrettspark, Cashla, Atherry, Co. Galway.

Purpose: <b>PLANNING</b>	
Title: <b>TYPICAL DETAILS - SHEET 08 WASTE WATER TREATMENT UNIT GENERAL ARRANGEMENT</b>	
Original Scale: <b>AS SHOWN</b>	Design/Drawn: <b>PM</b>
Checked: <b>ND</b>	Authorised: <b>GH</b>
Date: <b>31.05.25</b>	Date: <b>31.05.25</b>
Date: <b>31.05.25</b>	Date: <b>31.05.25</b>
Status: <b>A2</b>	Drawing Number: <b>PEK3-ATK-ZZ-01-DR-CE-903108</b>
Rev: <b>0</b>	