



A1

DO NOT SCALE

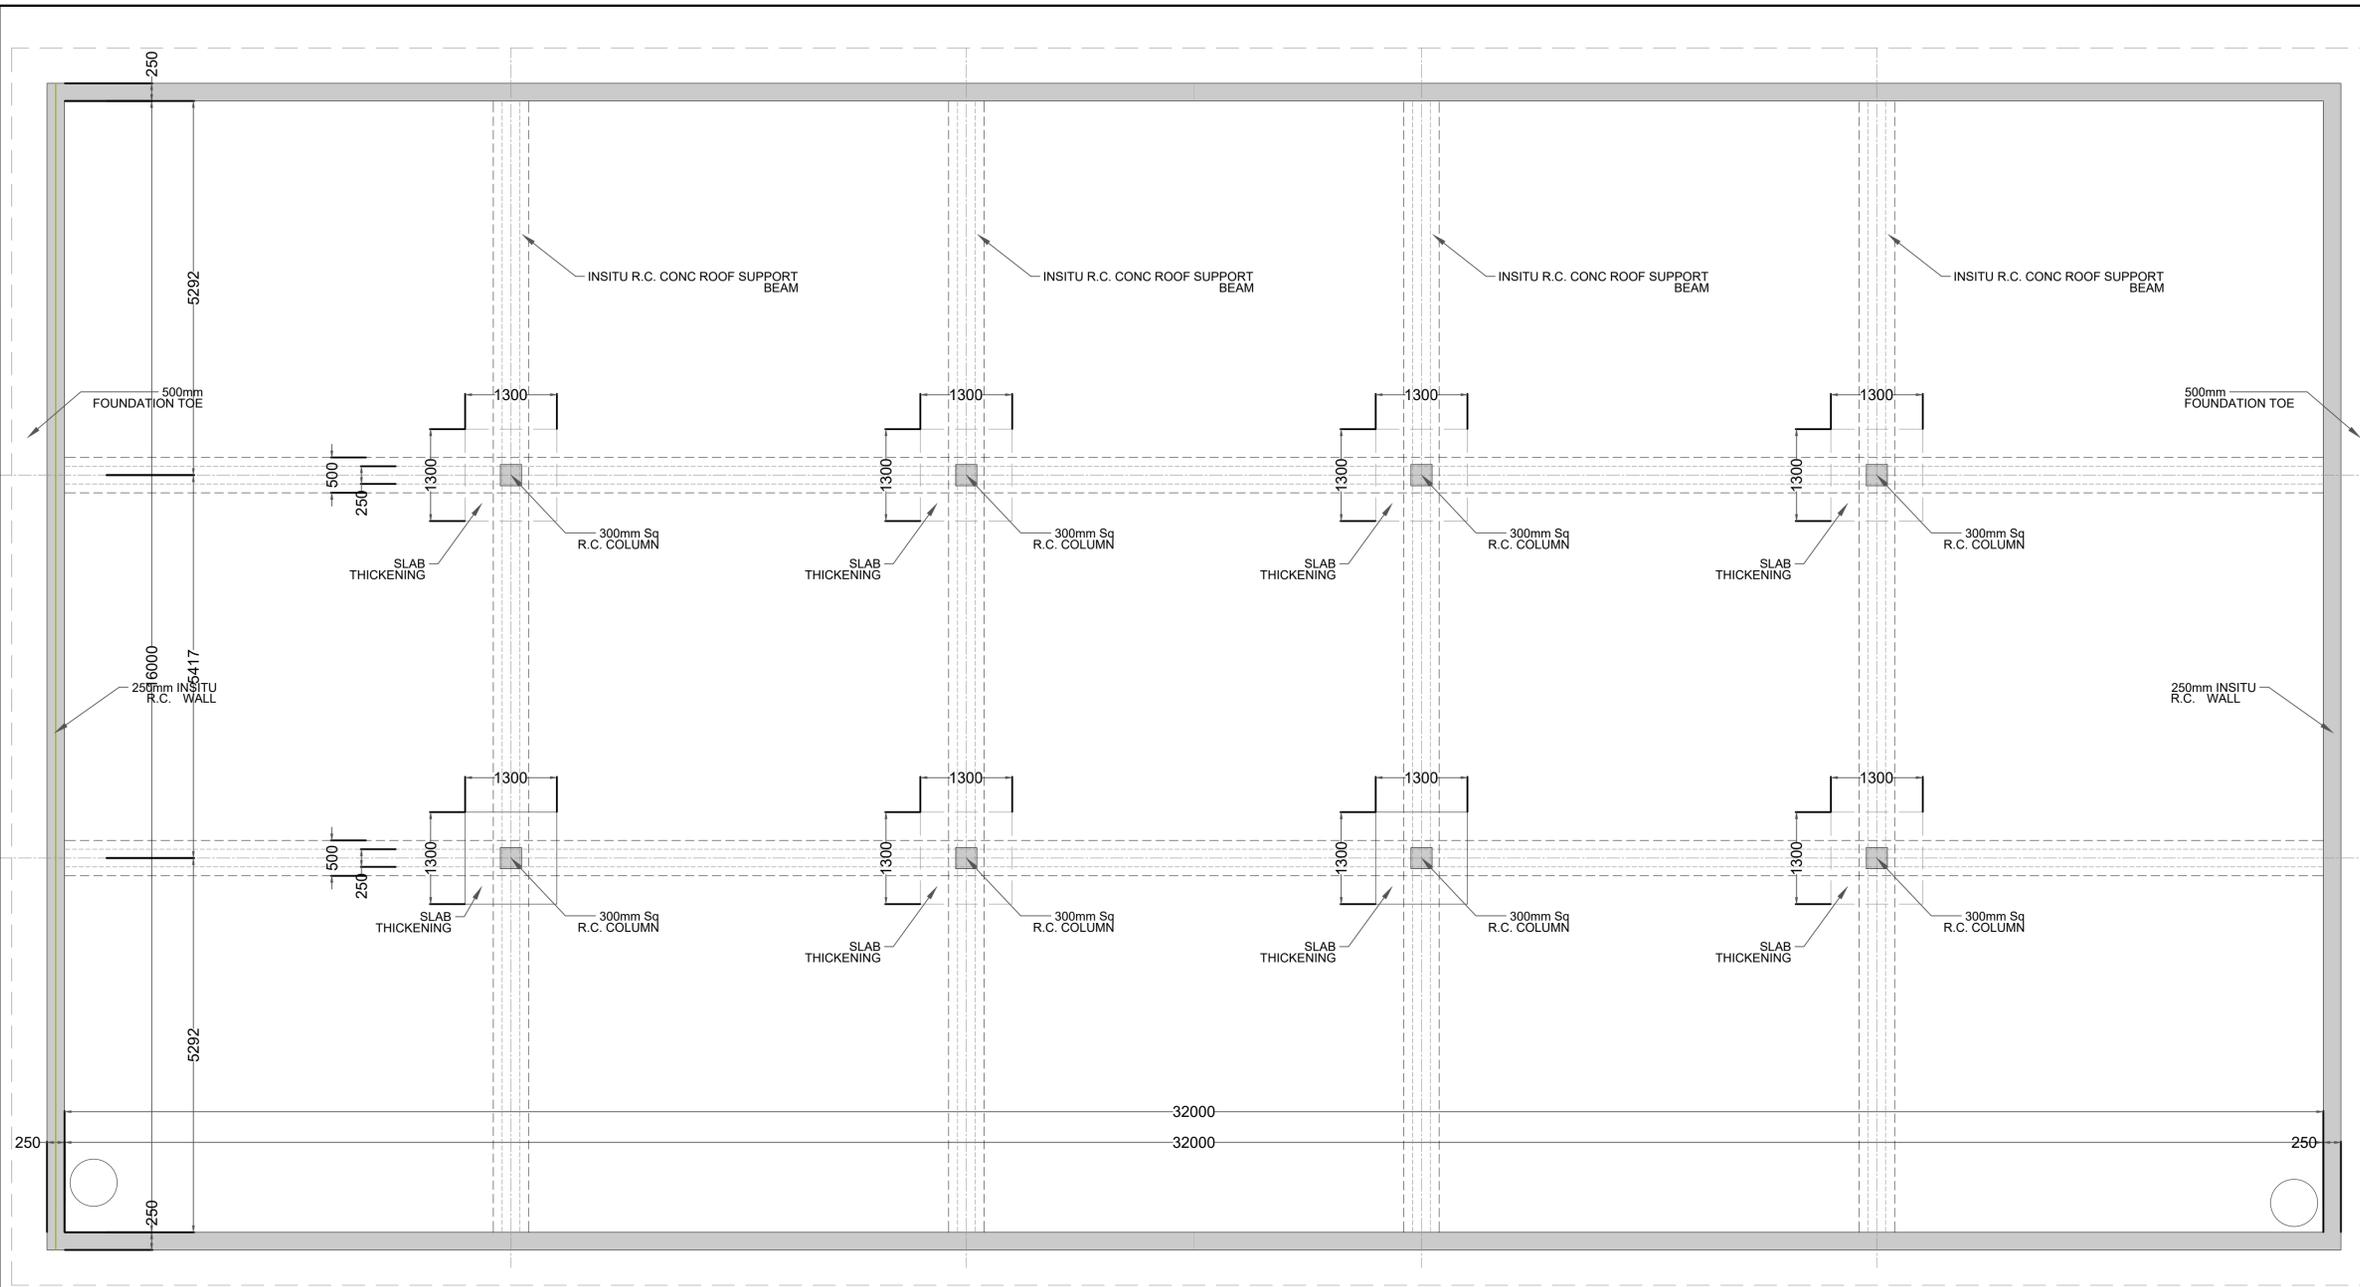


- GENERAL NOTES**
1. ALL DIMENSIONS ARE IN METERS UNLESS NOTED OTHERWISE
 2. ONLY WRITTEN DIMENSIONS SHALL BE USED. NO DIMENSIONS SHALL BE SCALED FROM THE DRAWINGS
 3. ALL LEVELS ARE IN METERS AND ARE TO MALIN HEAD DATUM
 4. ALL COORDINATES ARE IN METERS AND ARE TO IRISH TRANSVERSE MERCATOR
 5. DRAWINGS ARE TO BE READ IN CONJUNCTION WITH THE SPECIFICATION
 6. THIS DRAWING IS TO BE USED ONLY FOR THE PURPOSES OF THE PLANNING APPLICATION AND IS SUBJECT TO DETAILED DESIGN.

CONTAMINATED FIRE WATER HOLDING TANK LAYOUT PLAN
Scale 1:250

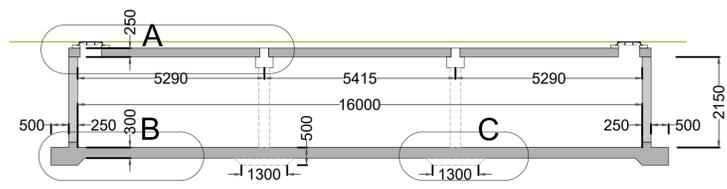

CONTAMINATED FIRE WATER HOLDING TANK CROSS-SECTION
Scale 1:500

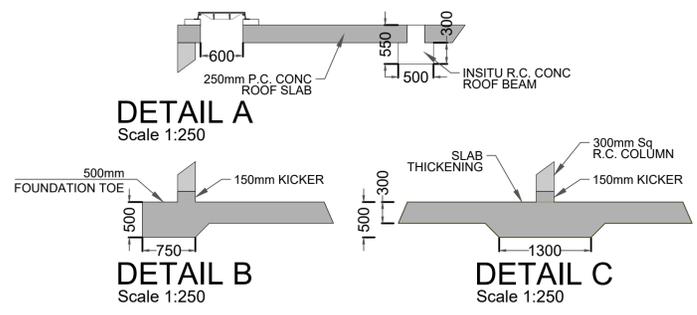

© ORDNANCE SURVEY IRELAND LICENSE No. AR 0082524. ORDNANCE SURVEY IRELAND & GOVERNMENT OF IRELAND REFER TO OSI SHEETS 3220-B, 3220-D, 3221-A, 3221-B, 3221-C & 3221-D

NOTE:
THIS DRAWING IS ISSUED FOR INFORMATION PURPOSES TO ASSIST THE D&B CONTRACTOR IN DEVELOPING THEIR FINAL DESIGN. THE D&B CONTRACTOR MUST VALIDATE AND/OR TAKE OWNERSHIP OF THE INFORMATION PRESENTED HERE AND/OR MODIFY THIS INFORMATION AS REQUIRED TO SUIT THEIR DESIGN WITHIN THE PLANNING CONSTRAINTS.

Rev	Description	By	Date	Chk'd	Auth
0	ISSUED FOR PLANNING	PM	17.01.26	ND	AJB



ATKINS HOUSE, 150 AIRSIDE BUSINESS PARK, SWORDS, DUBLIN, K67 K5W4.
Tel : +353 1 810 8000 Email : info.ie@atkinsrealis.com

Bord Gáis Energy

Project: **CASHLA PEAKER PLANT**
Rathmorrissy, Pollnagroagh, Moanbaun, Castletambert, Knocknacreeva, Caranduff, Caherbriskaun, Lisheenkyle East, Barrettspark, Cashla, Atherry, Co. Galway.

Purpose		PLANNING			
Title		TYPICAL DETAILS - SHEET 09 CONTAMINATED FIRE WATER HOLDING TANK GENERAL ARRANGEMENT			
Original Scale	Design/Drawn	Checked	Authorised		
AS SHOWN	PM	ND	GH		
Date	Date	Date	Date		
31.05.25	31.05.25	31.05.25	31.05.25		
Status	Drawing Number	Rev			
A2	PEK3-ATK-ZZ-01-DR-CE-903109	0			

File: PEK3-ATK-ZZ-01-DR-CE-903109.dwg Date: Jan 29, 2026 - 4:39pm Plotted by: SHER8400