


**LEGEND:**

SYM.	DESCRIPTION
	PROPOSED ROAD
	PROPOSED GRAVEL PAVING
	PROPOSED CONCRETE PAVING
	PROPOSED GRASSLAND
	PROPOSED HEDGEROW
	EXISTING VEGETATION
	SCREEN WOODLAND
	SPECIMEN TREE
	PROPOSED INDICATIVE EARTH MOUNDING
	SITE BOUNDARY

**NOTES**

- 01 PROPOSED HEDGEROW.
- 02 PROPOSED GRASSLAND.
- 03 EXISTING VEGETATION.
- 04 WOODLAND PLANTING.
- 05 SOAKAWAY RETENTION POND.
- 06 INDICATIVE EARTH MOUNDING.
- 07 HIBERNACULUM FOR WILDLIFE.
- 08 EXISTING STONE WALL RETAINED.

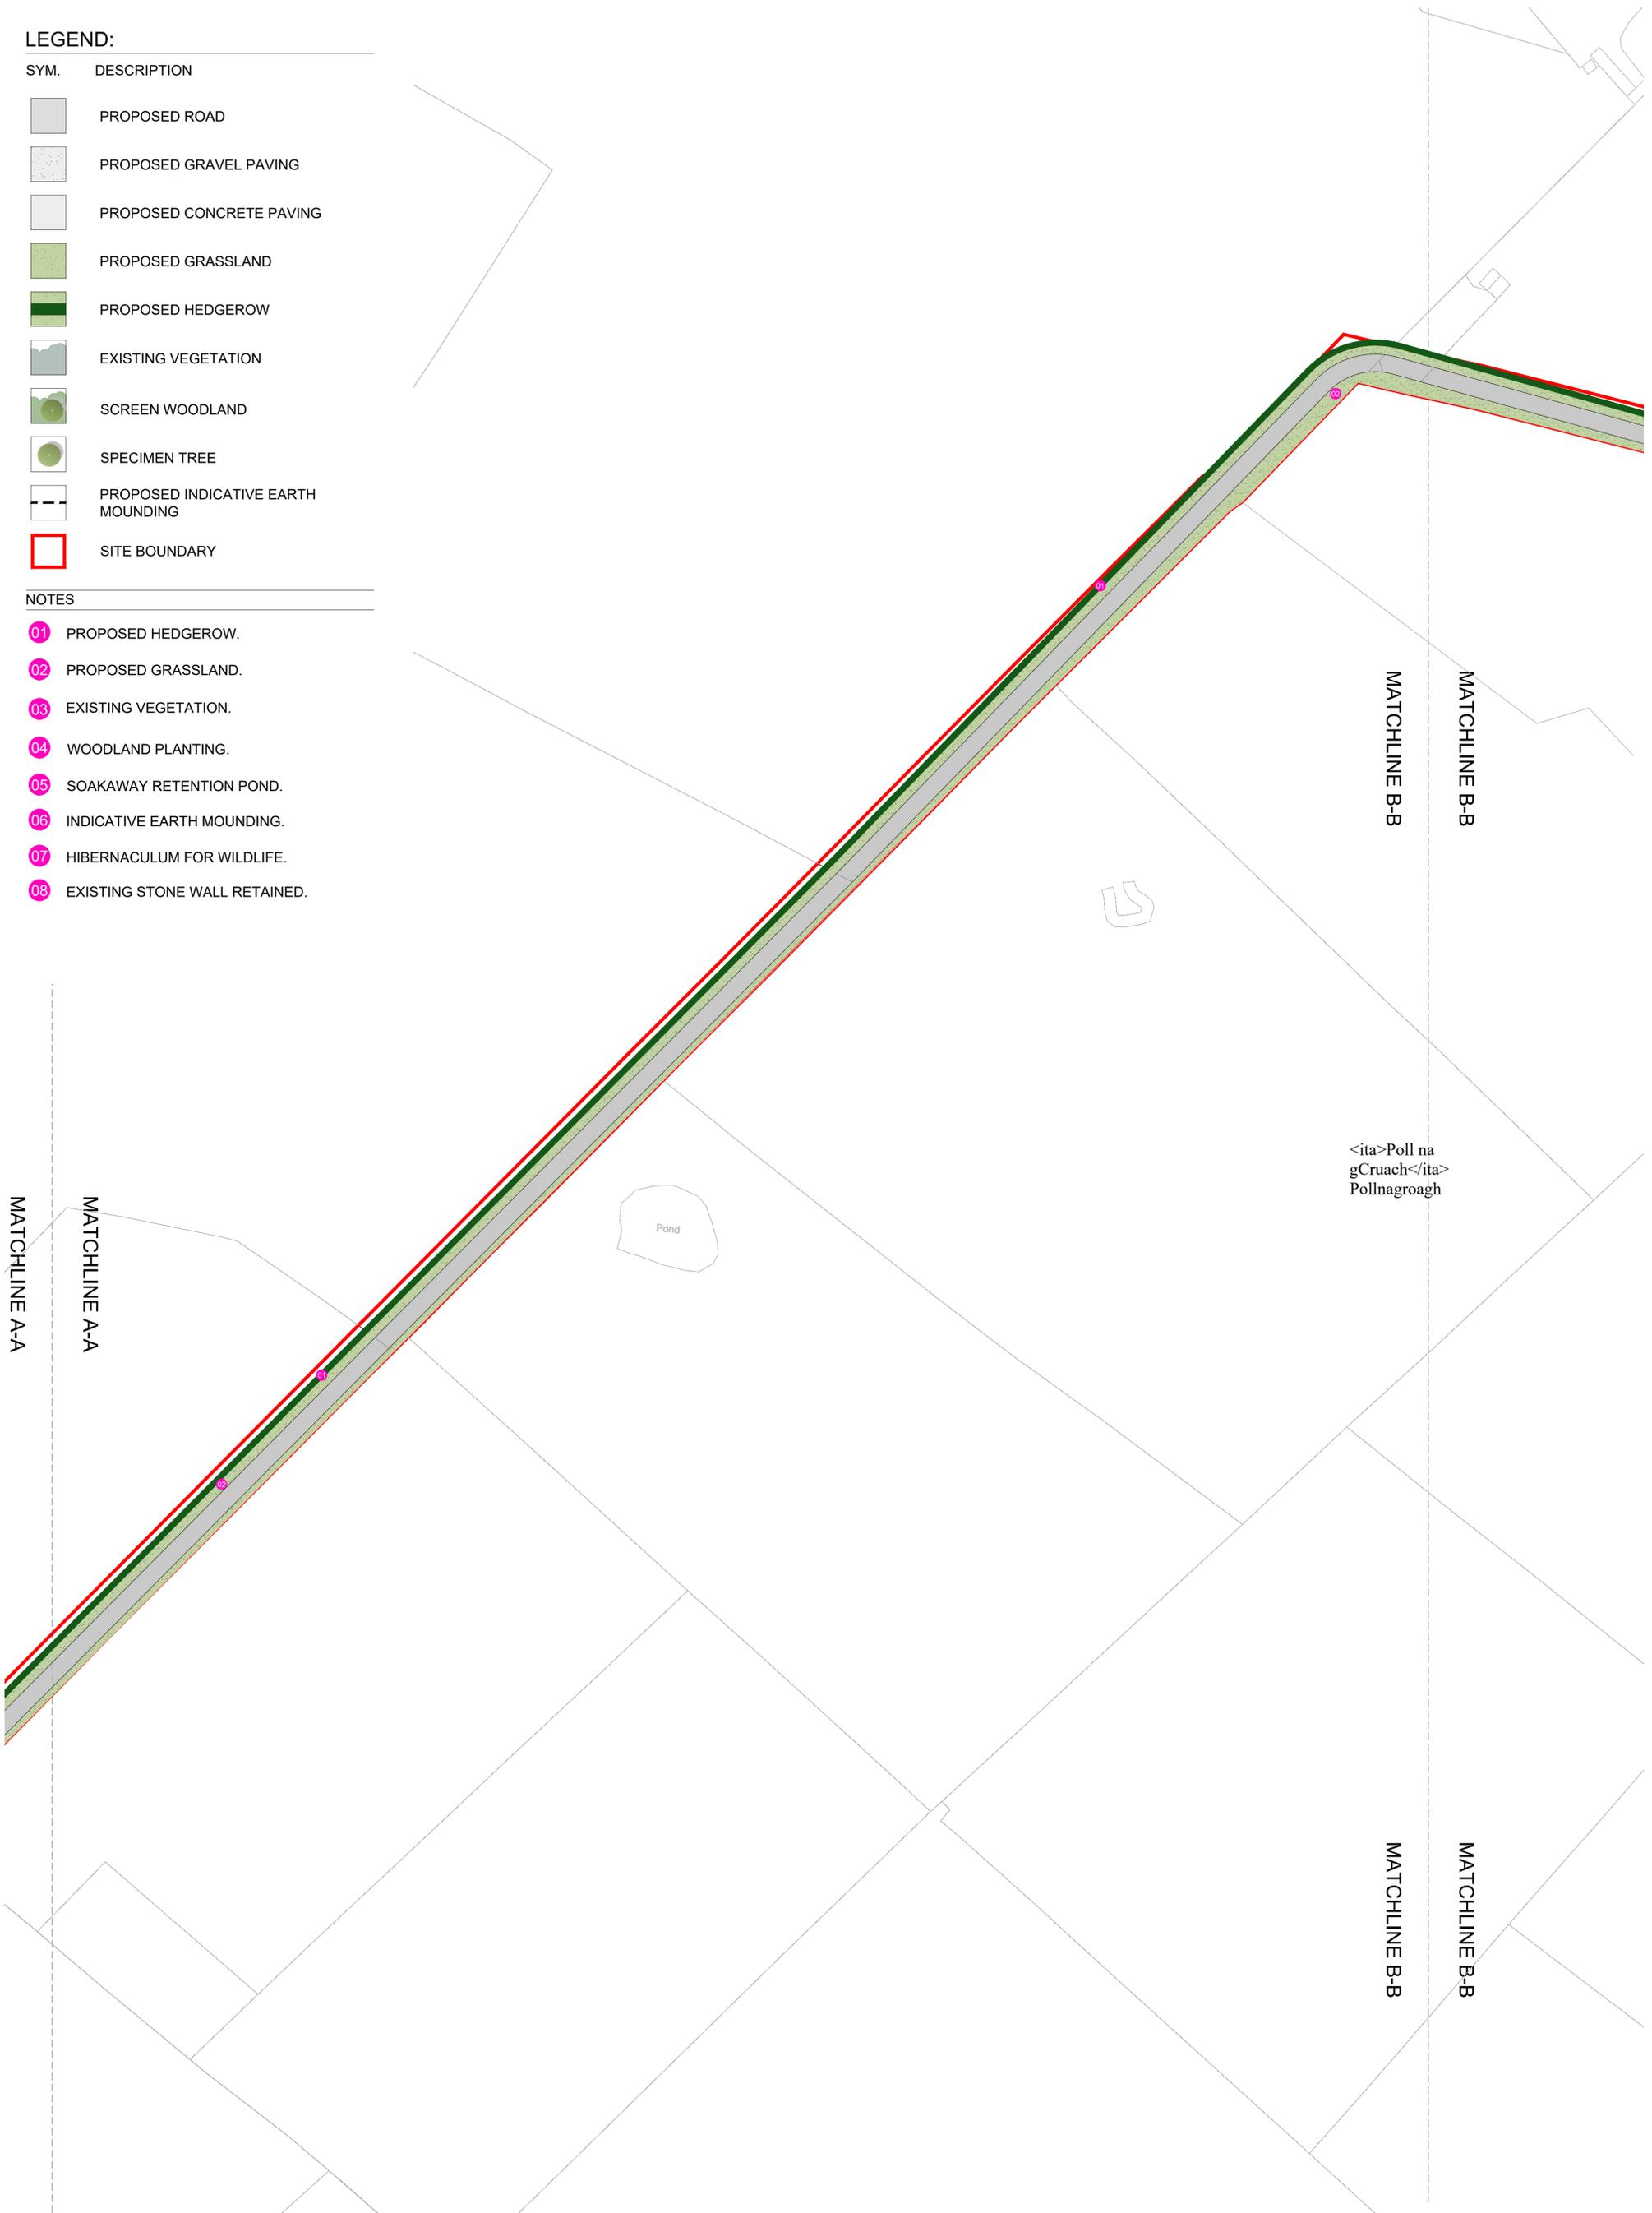

MATCHLINE A-A

MATCHLINE A-A

MATCHLINE B-B

MATCHLINE B-B

<ita>Poll na  
gCruach</ita>  
Pollnagroagh

Pond

