



- GENERAL NOTES**
1. ALL DIMENSIONS ARE IN MILLIMETRES UNLESS NOTED OTHERWISE
  2. ONLY WRITTEN DIMENSIONS SHALL BE USED. NO DIMENSIONS SHALL BE SCALED FROM THE DRAWINGS
  3. ALL LEVELS ARE IN METRES AND ARE TO MALIN HEAD DATUM
  4. ALL COORDINATES ARE IN METRES AND ARE TO IRISH TRANSVERSE MERCATOR
  5. DRAWINGS ARE TO BE READ IN CONJUNCTION WITH THE SPECIFICATION
  6. THIS DRAWING IS TO BE USED ONLY FOR THE PURPOSES OF THE PLANNING APPLICATION AND IS SUBJECT TO DETAILED DESIGN

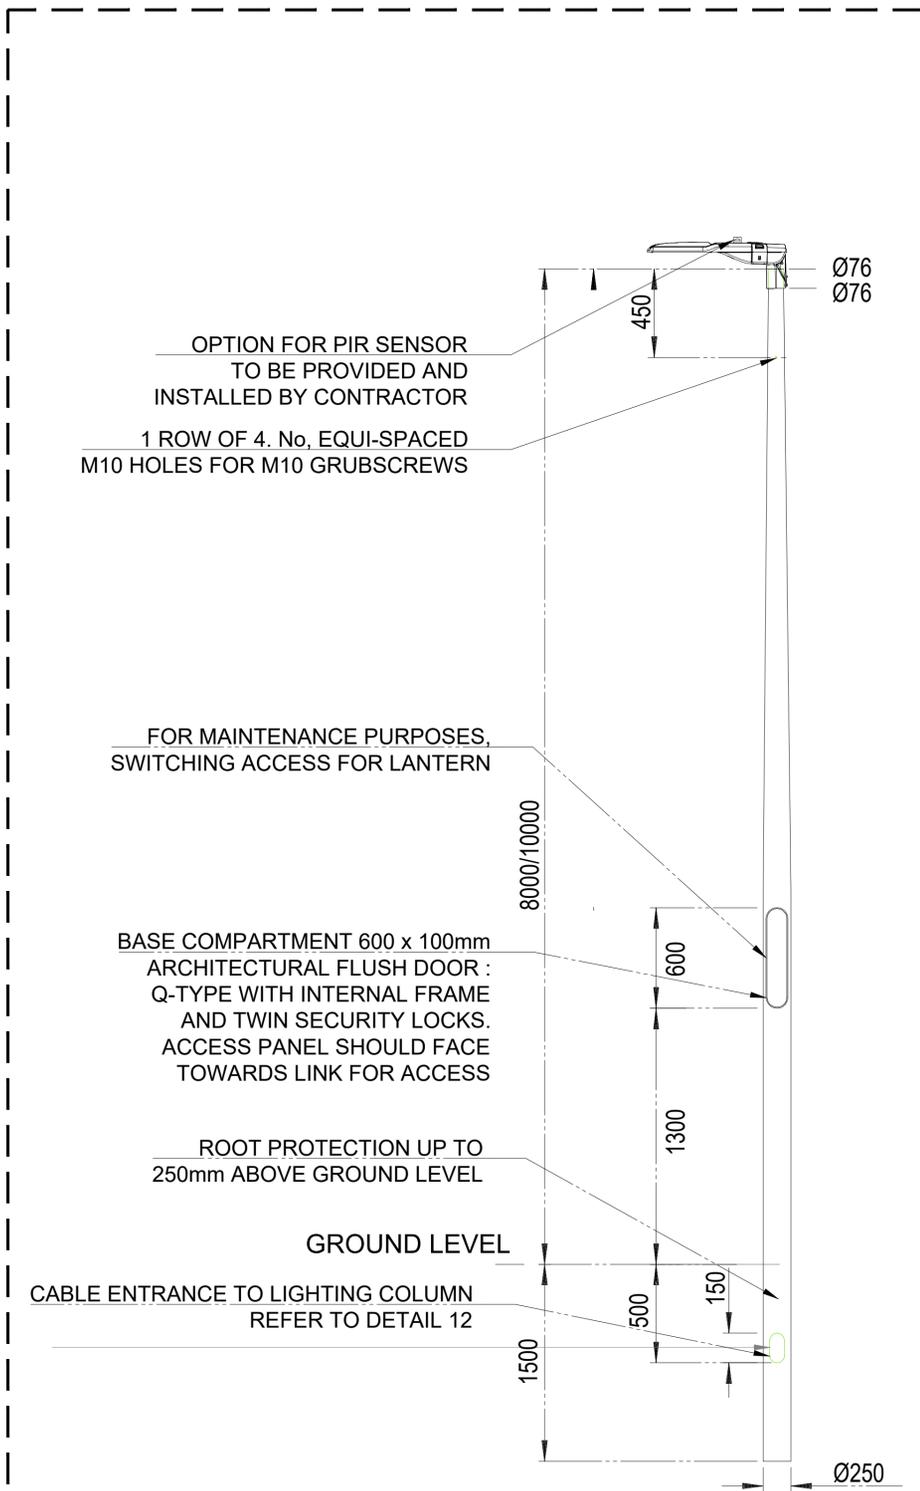


**DETAIL 1**

**8/10 METER POLE**

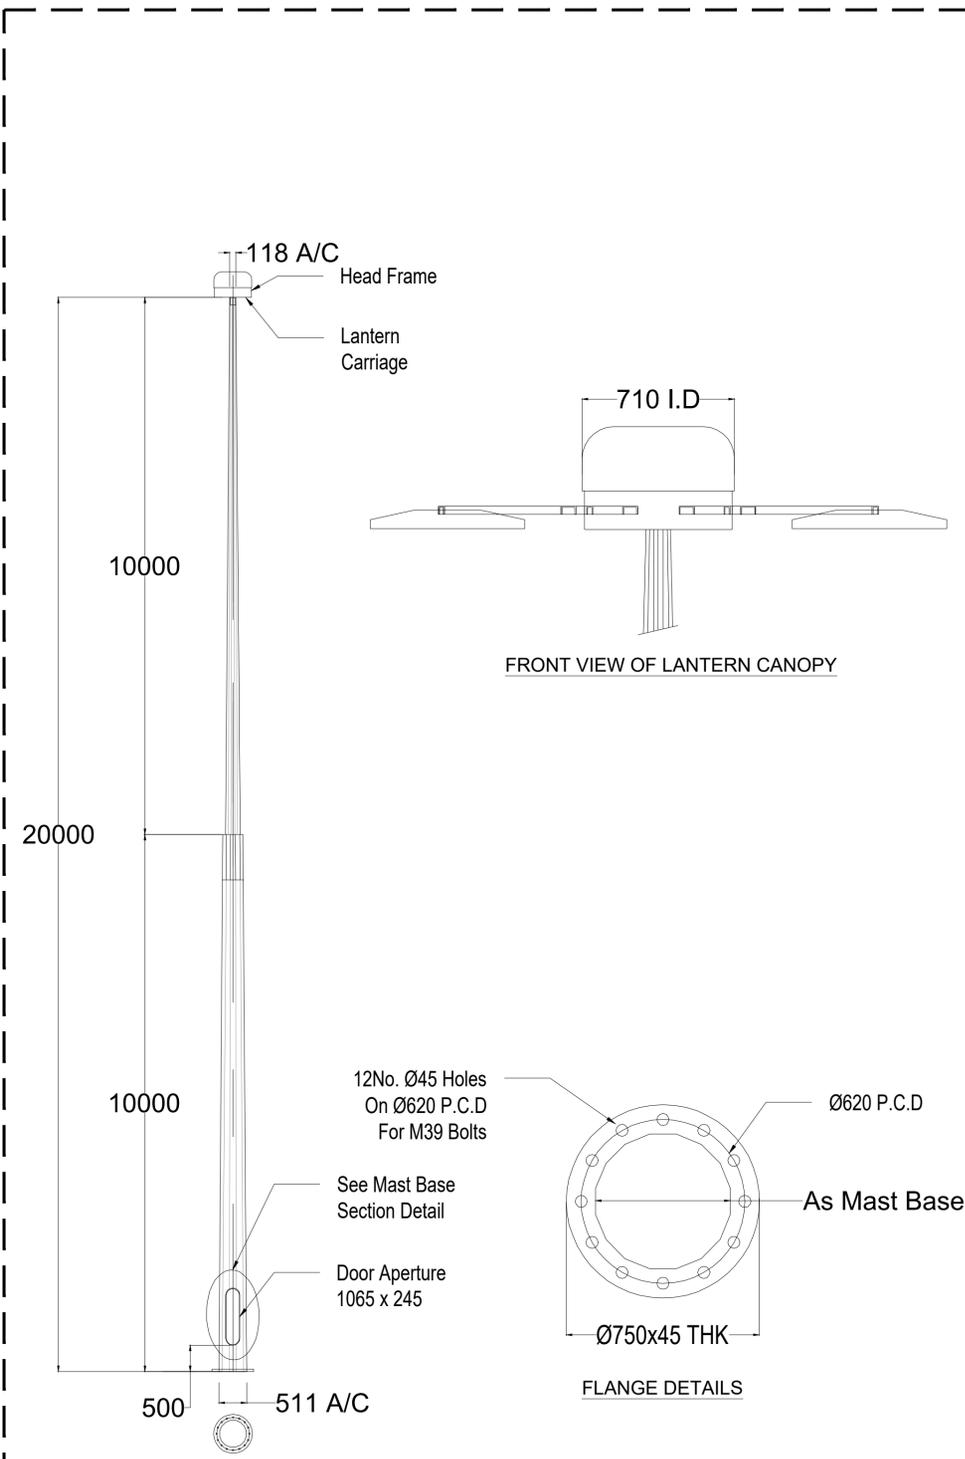

**DETAIL 2**

**20 METER HIGHMAST**

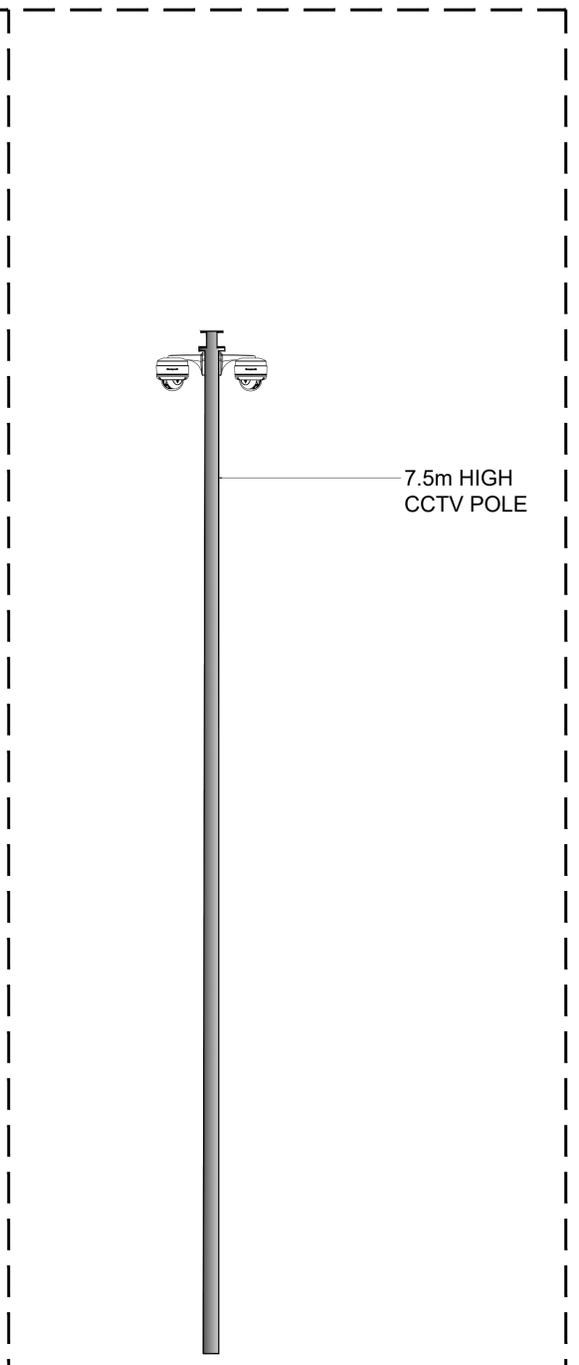

**DETAIL 3**

**7.5 METER CCTV POST**

\\atkinsrealis.com\proj\02020\Project-Data\01\4483\6\_Dwg-Output\B1\_AutoCAD\F03-DWG-22-DR-EE-901301.dwg

Rev	Description	By	Date	Chk'd	Auth
0	ISSUED FOR PLANNING	RRT	31/10/25	SR	AJB

**AtkinsRéalis**  
 DUBLIN | CORK | GALWAY | DUNDALK  
 ATKINS HOUSE, 150 AIRSIDE BUSINESS PARK,  
 SWORDS, DUBLIN, K67 K5W4.  
 Tel : +353 1 810 8000 Email : info.ie@atkinsrealis.com

**Bord Gáis Energy**  
 Project: **CASHLA PEAKER PLANT**  
 Rathmorrissy and Pollnagroagh  
 (Townlands), Athenry, Co. Galway.

Purpose		PLANNING			
Title		PROPOSED SITE LIGHTING DETAILS			
Original Scale	Drawn	Checked	Authorised		
NTS	RRT	SR	AJB		
Date	Date	Date	Date		
31/10/25	31/10/25	31/10/25	31/10/25		
Status	Drawing Number	Rev			
A2	PEK3-ATK-ZZ-DR-EE-901301	0			