

GENERAL NOTES

- This drawing is the property of Astatine.
- It is to be used only for work which it was designed and is subject to recall at any time.
- It must not be copied or reproduced without expressed written permission



PROJECT NAME
COOLEENY SUBSTATION COMPOUND

LOCATION: Killoran, Co. Tipperary PROJECT No.: 0603 SCALE: AS SHOWN

REV No.	DATE	DESCRIPTION	DRAWN BY	CHECKED BY	APPROVED BY
01	19/02/2026	FIRST ISSUE	EA	AS	AR



SHEET NAME
PALISADE FENCE DETAILS

DRAW. OWNER: AST DISCIPLINE: PL SHEET No.: 01

DRAWING REF.
AST-0603-PL-6160-A01-DET-PALISADE FENCE DETAILS

DRAWING TYPE

- NOT RELEASED FOR CONSTRUCTION
- RELEASED FOR CONSTRUCTION
- AS-BUILT

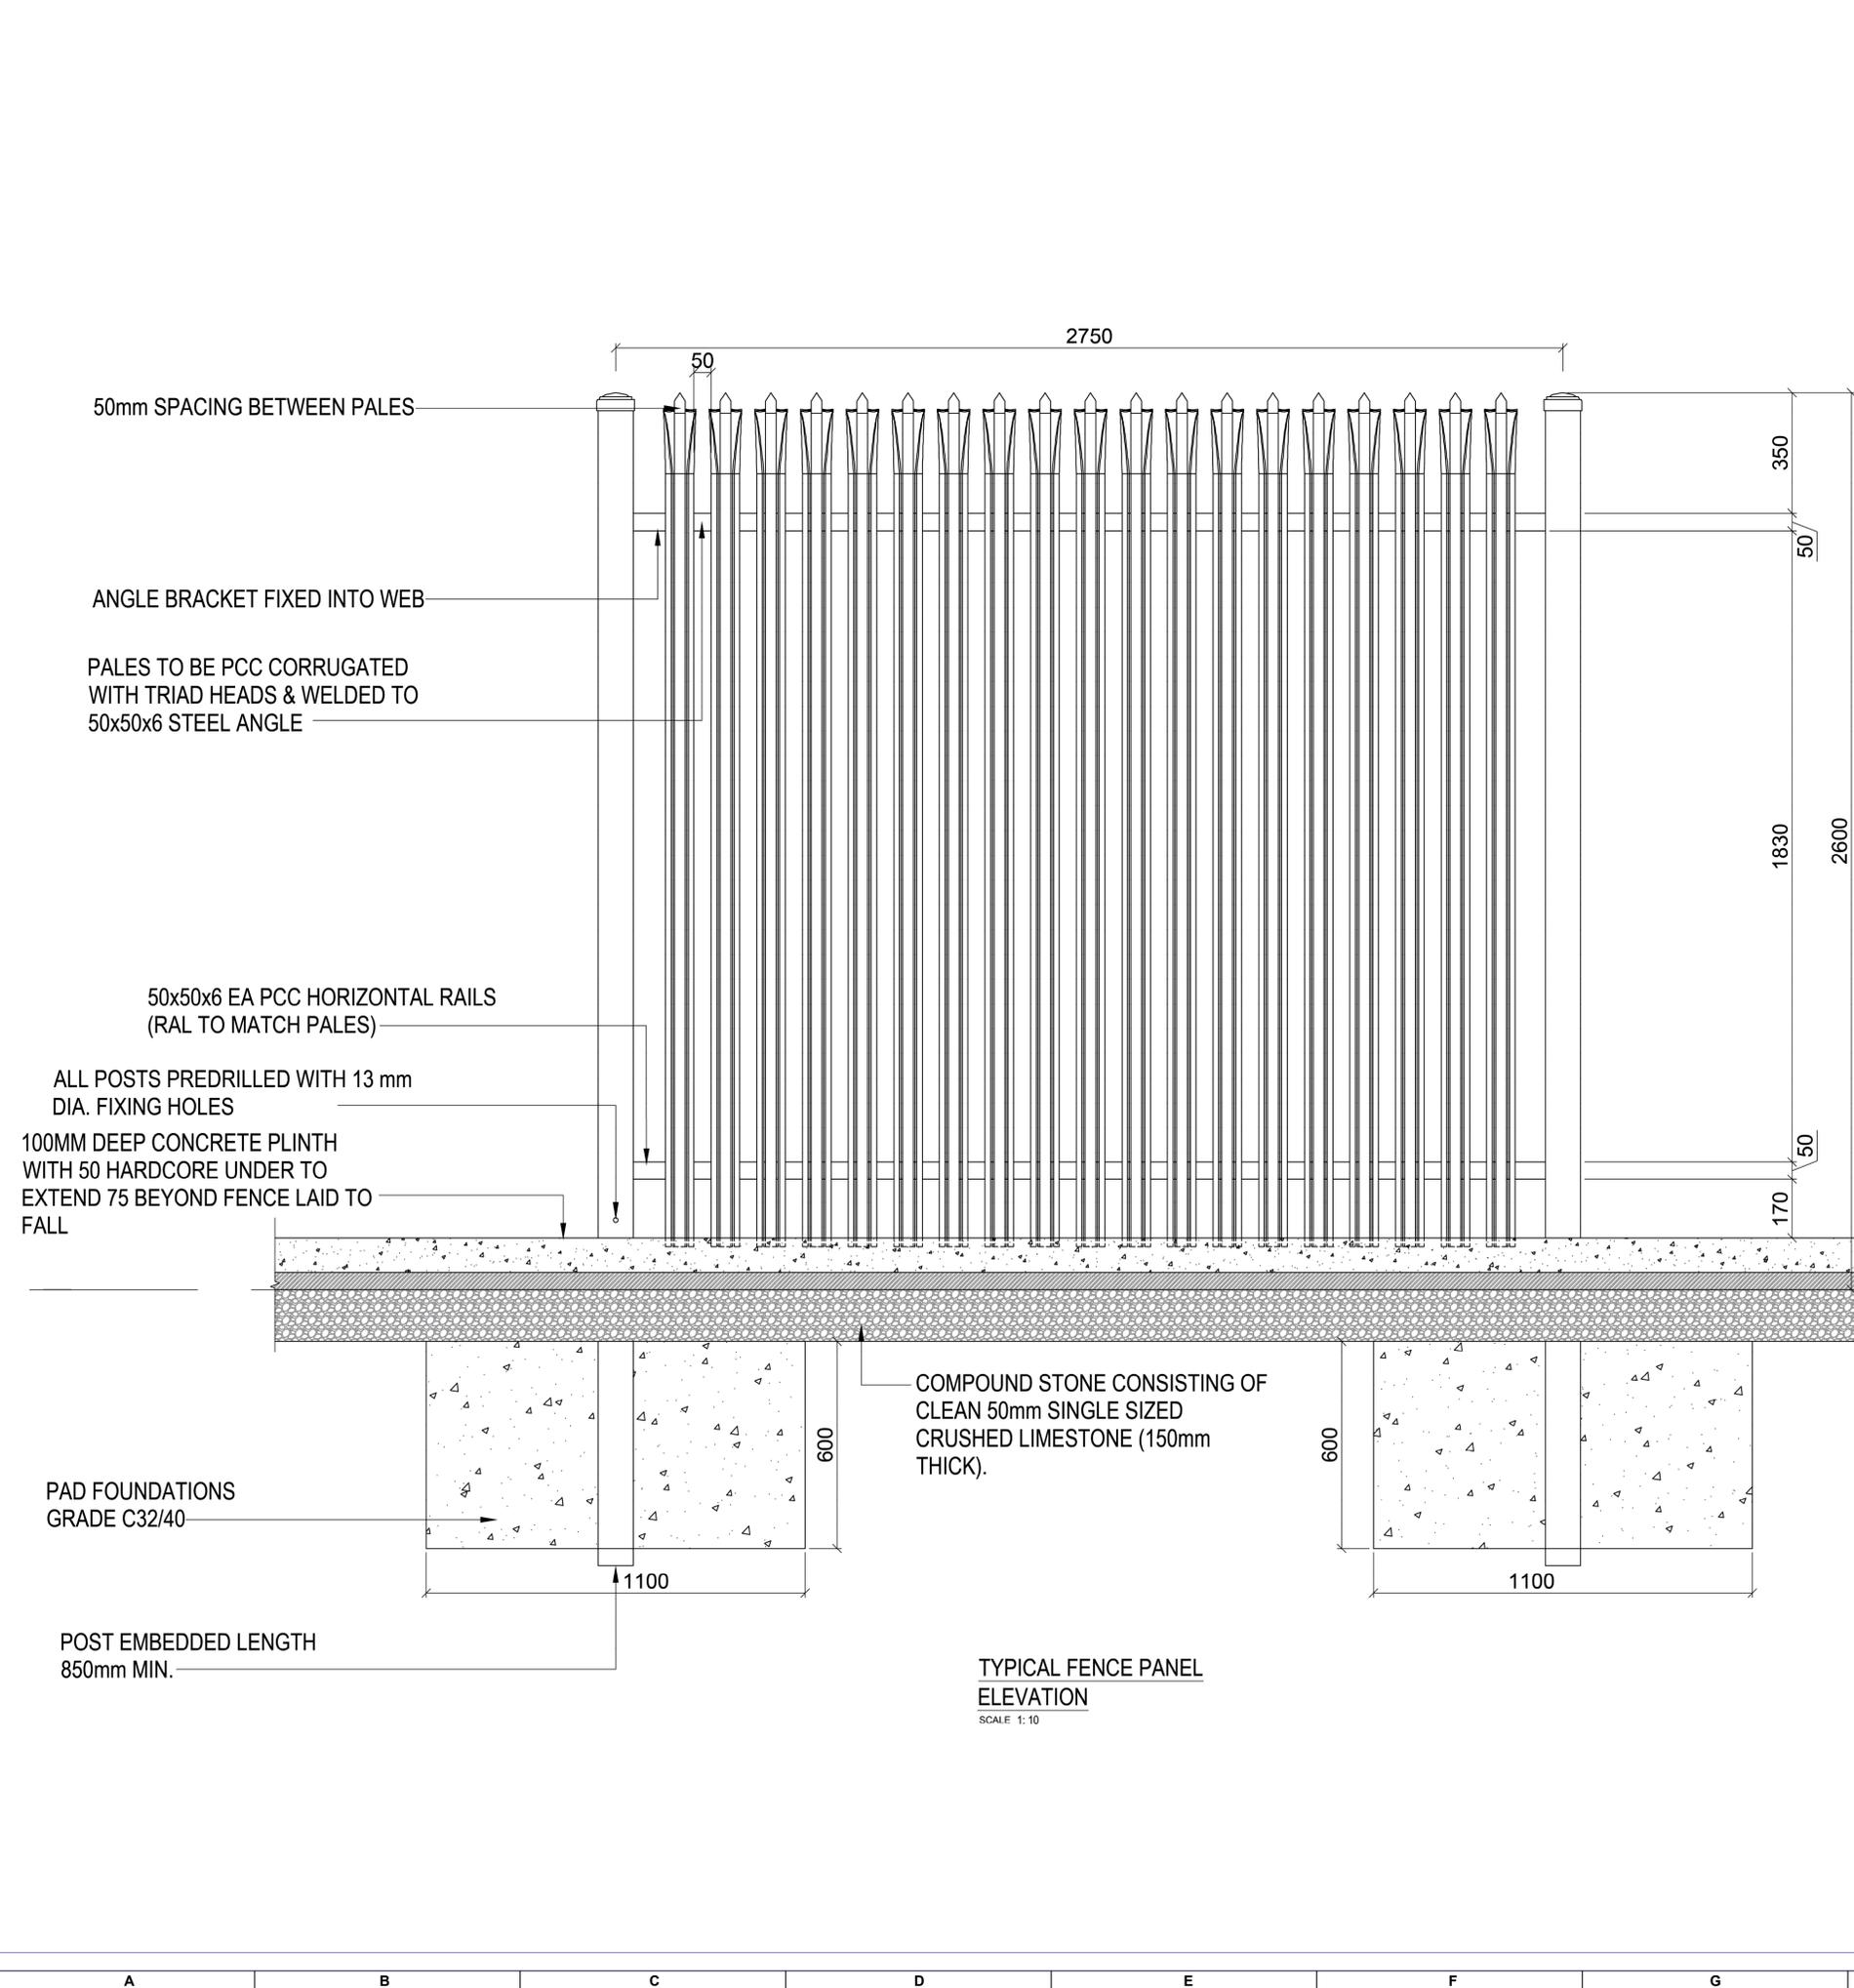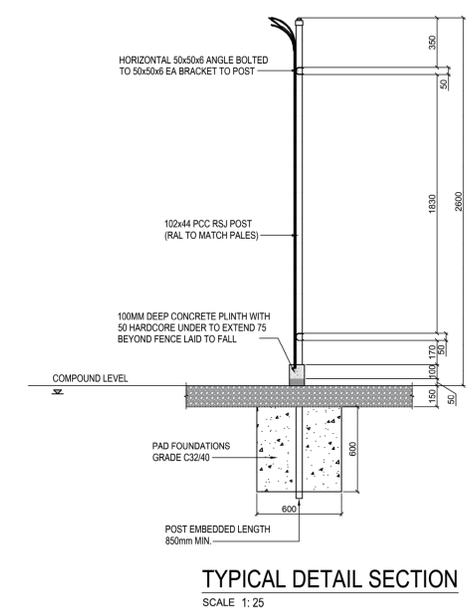

50mm SPACING BETWEEN PALES

ANGLE BRACKET FIXED INTO WEB

PALES TO BE PCC CORRUGATED WITH TRIAD HEADS & WELDED TO 50x50x6 STEEL ANGLE

50x50x6 EA PCC HORIZONTAL RAILS (RAL TO MATCH PALES)

ALL POSTS PREDRILLED WITH 13 mm DIA. FIXING HOLES

100MM DEEP CONCRETE PLINTH WITH 50 HARDCORE UNDER TO EXTEND 75 BEYOND FENCE LAID TO FALL

PAD FOUNDATIONS GRADE C32/40

POST EMBEDDED LENGTH 850mm MIN.

COMPOUND STONE CONSISTING OF CLEAN 50mm SINGLE SIZED CRUSHED LIMESTONE (150mm THICK).

COMPOUND LEVEL

A B C D E F G H I

8
7
6
5
4
3
2
1