

GENERAL NOTES

- This drawing is the property of Astatine.  
 - It is to be used only for work which it was designed and is subject to recall at any time.  
 - It must not be copied or reproduced without expressed written permission



PROJECT NAME  
**COOLEENY SUBSTATION COMPOUND**

LOCATION PROJECT No. SCALE  
 Killooran, Co. Tipperary 0603 AS SHOWN

REV No.	DATE	DESCRIPTION	DRAWN BY	CHECKED BY	APPROVED BY
01	19/02/2026	FIRST ISSUE	EA	AS	AR





SHEET NAME  
**COMPOUND ENTRANCE GATE DETAILS**

DRAW. OWNER DISCIPLINE SHEET No.  
 AST PL 01

DRAWING REF.  
 AST-0603-PL-6180-A01-DET-COMPOUND ENTRANCE GATE DETAILS

DRAWING TYPE

- NOT RELEASED FOR CONSTRUCTION
- RELEASED FOR CONSTRUCTION
- AS-BUILT

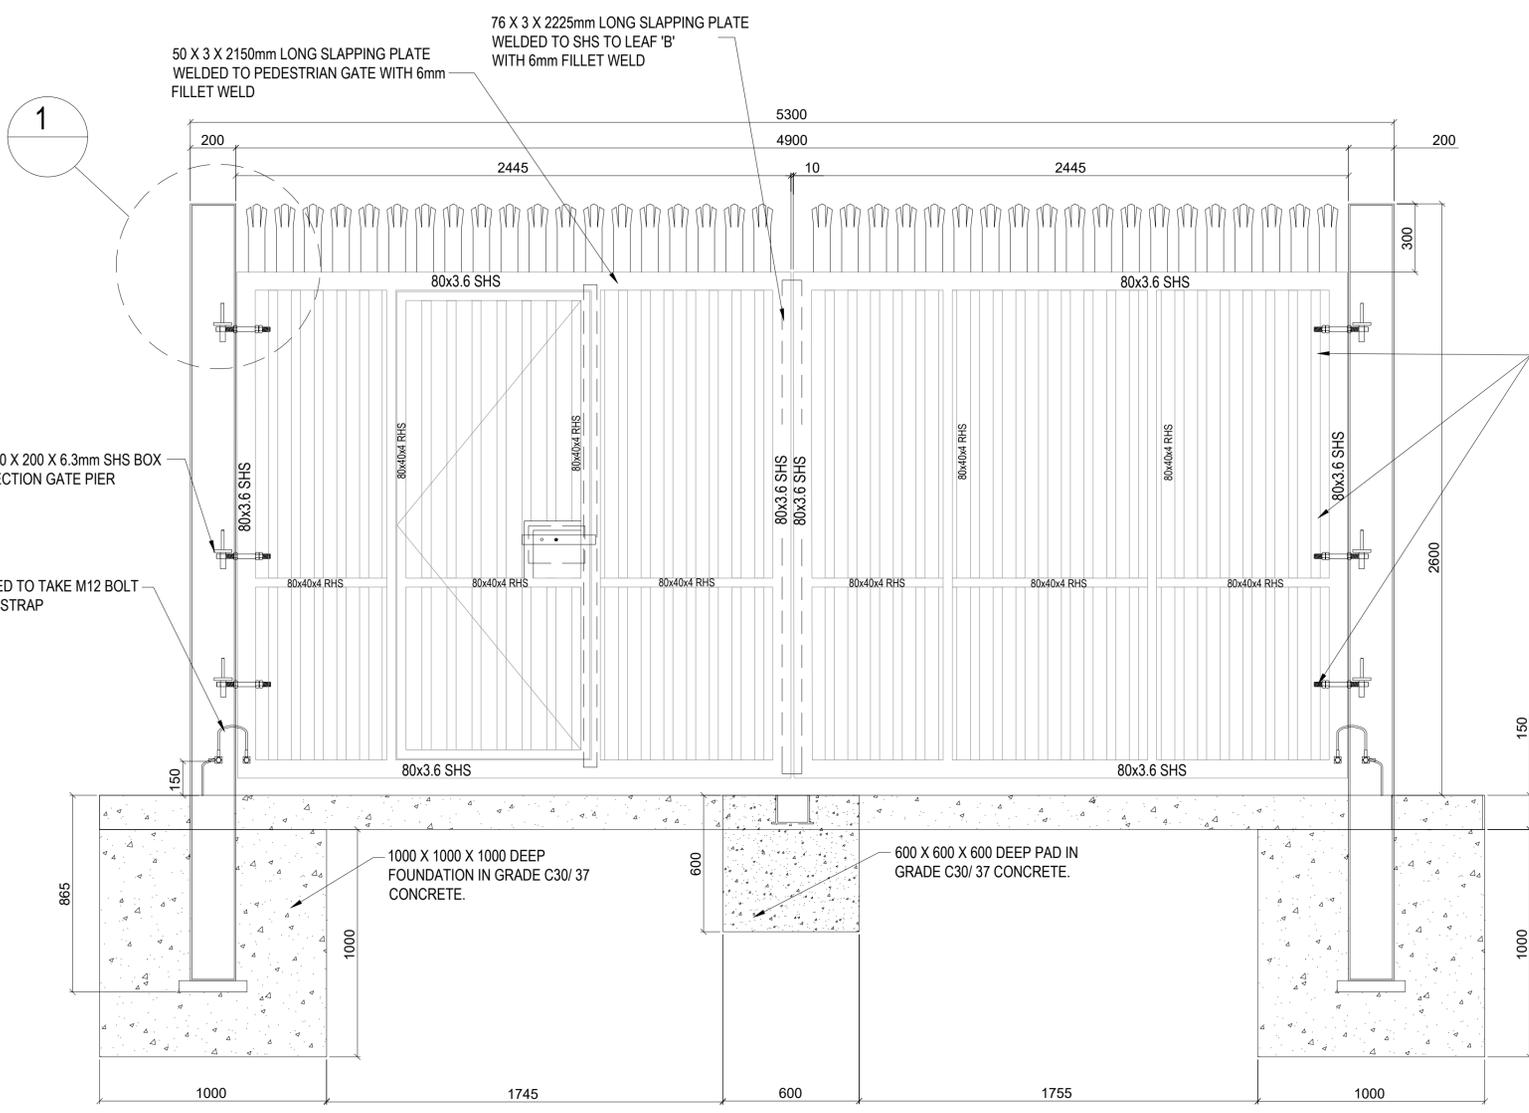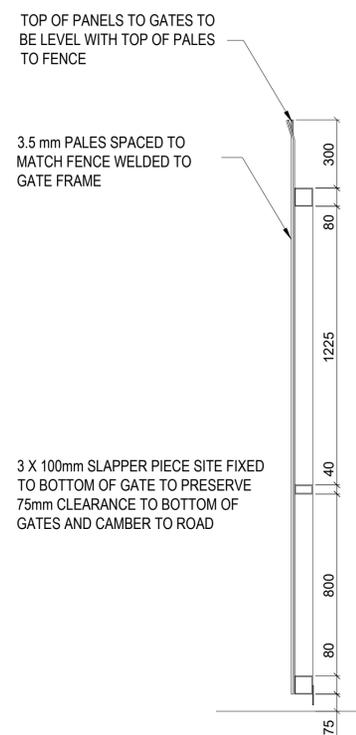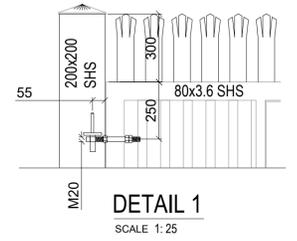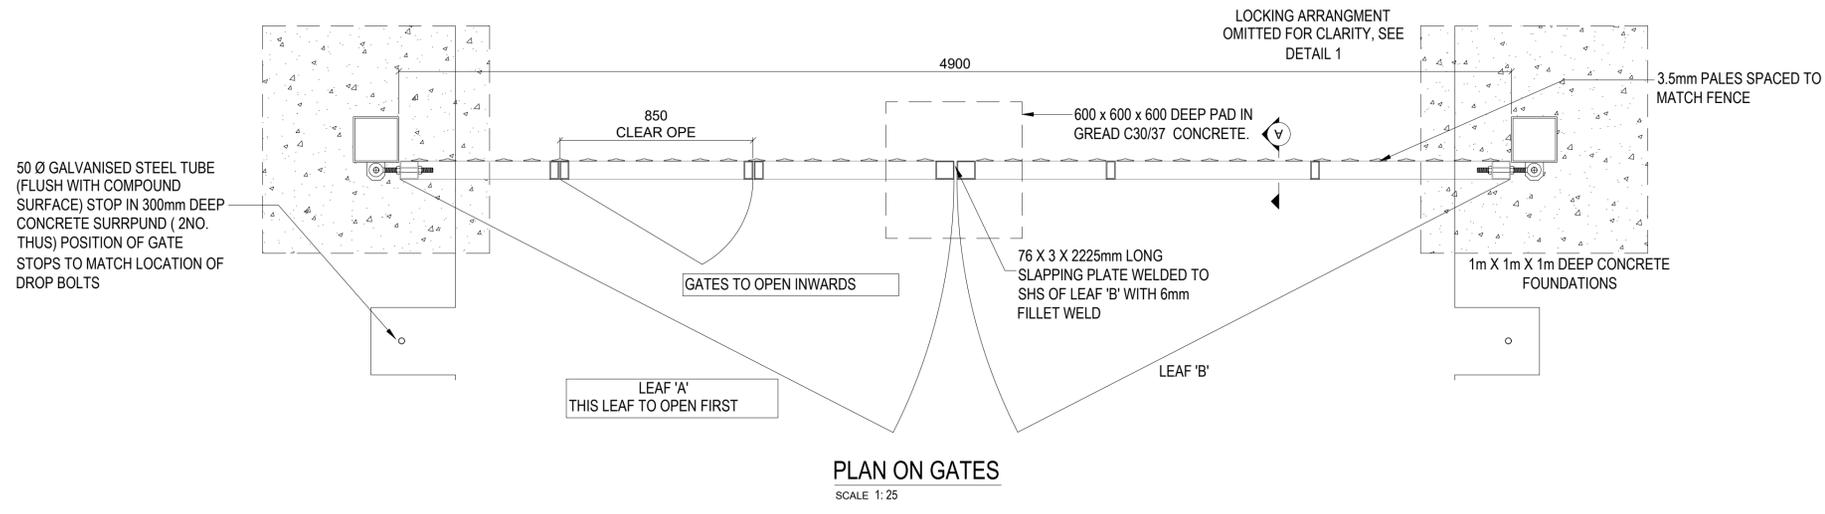

ENDS OF ALL HINGE BOLTS ON EACH LEAF TO BE BURRED TO PREVENT REMOVAL OF NUTS

8  
7  
6  
5  
4  
3  
2  
1

A B C D E F G H I