


TRIPLE SILT FENCE DETAIL

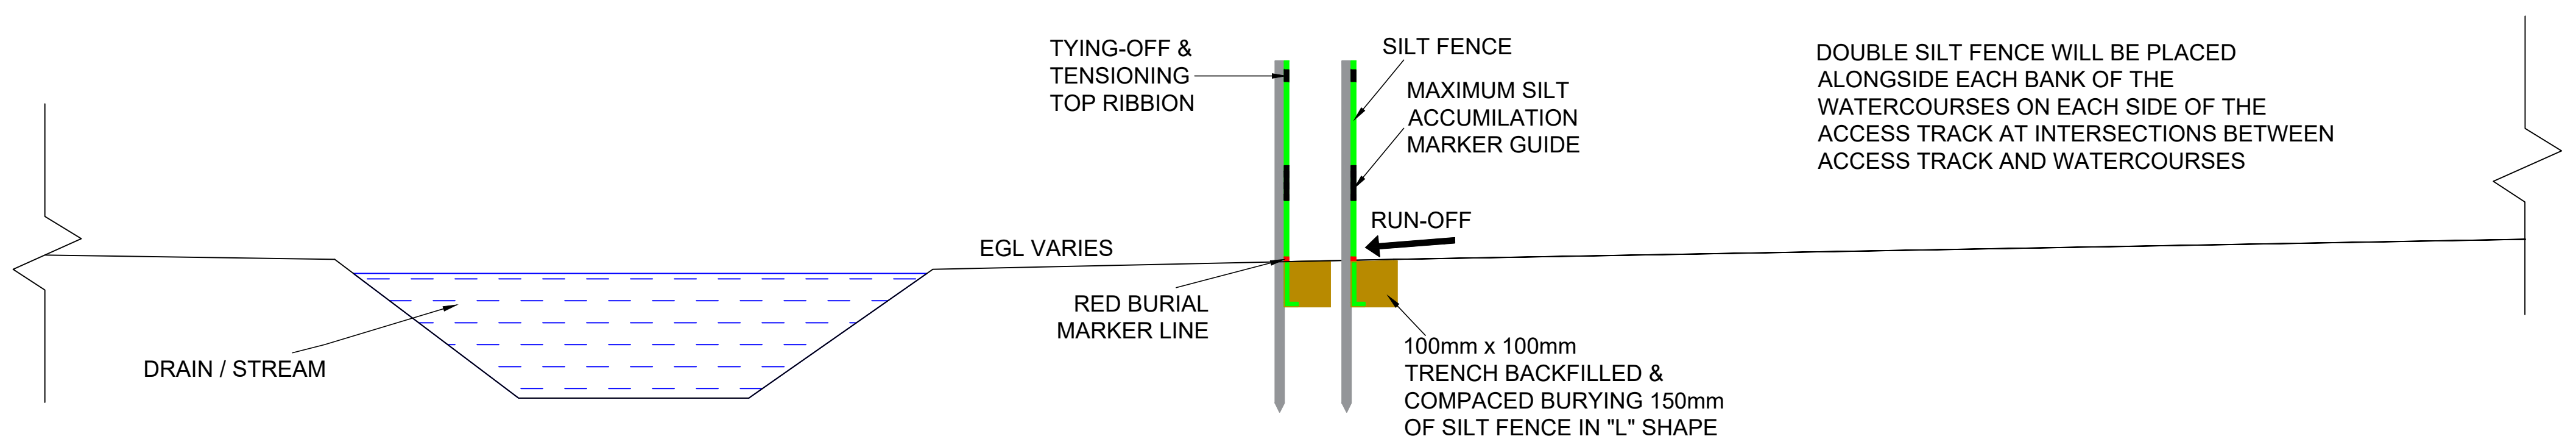

DOUBLE SILT FENCE DETAIL

- NOTES:
- DRAWINGS FOR PLANNING PURPOSES ONLY.
 - FIGURED DIMENSIONS ONLY TO BE TAKEN FROM THIS DRAWING.
 - ALL LEVELS SHOWN RELATE TO ORDNANCE SURVEY DATUM AT MALIN HEAD

Co.Wexford
TÉ 1:5,000 Sheet No's: 4901.
Copyright Licence no: CYAL50378444 © Tailte Éireann – Surveying

A	25.02.26	Information Issue	JR	JD
Rev	Date	Description	By	Chkd.

Client:

LODGEWOOD SOLAR FARM LTD.

Project:

TINCURRY 110kV SUBSTATION & GRID CONNECTION

Title:

PROPOSED SILT FENCE SCHEMATIC DRAWING

Scale @ A1:

1:10,000

Prepared by:

Checked by:

Date:

J. Ryan

J. Dillon

February 2026

Drawing Status:

Planning

TOBIN

Tel: +353 (0)91 565 211

Email: info@tobin.ie

www.tobin.ie

TOBIN will not be liable for any use of this document for any purpose other than that for which it was originally prepared and provided. Except where specifically and expressly agreed in writing by TOBIN, no copyright liability, no part of this document may be reproduced or transmitted in any form and this document shall not be relied upon by any third party for any purpose.

Drawing No.:

Revision:

12123-1020

A