


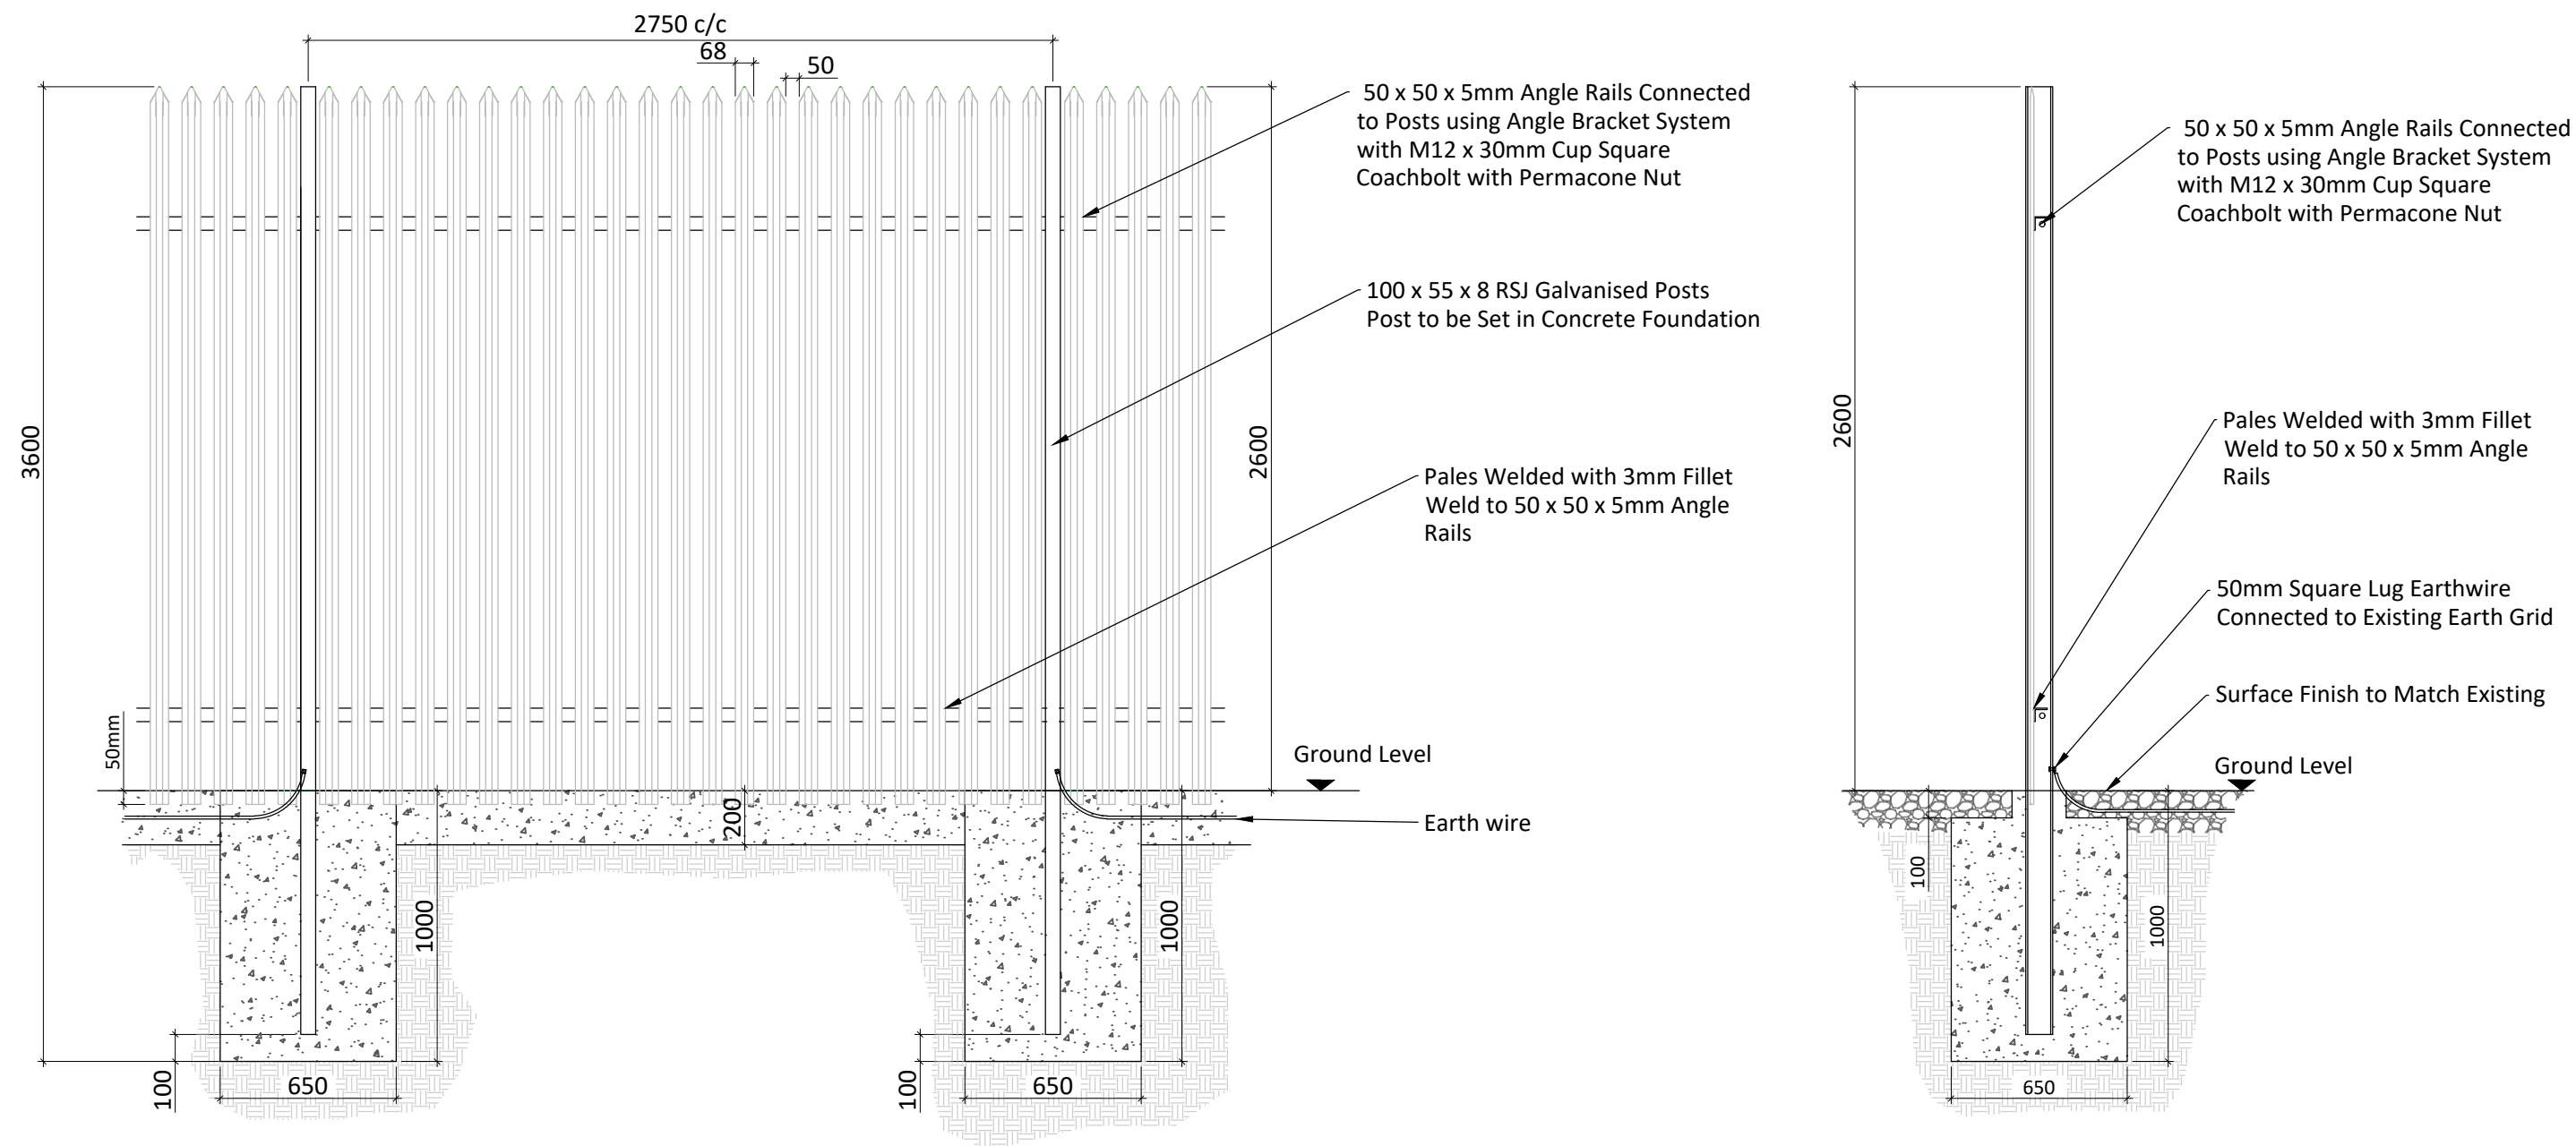


Palisade Fencing Details - Elevation

SCALE 1:25

Palisade Fencing Details - Section

SCALE 1:25

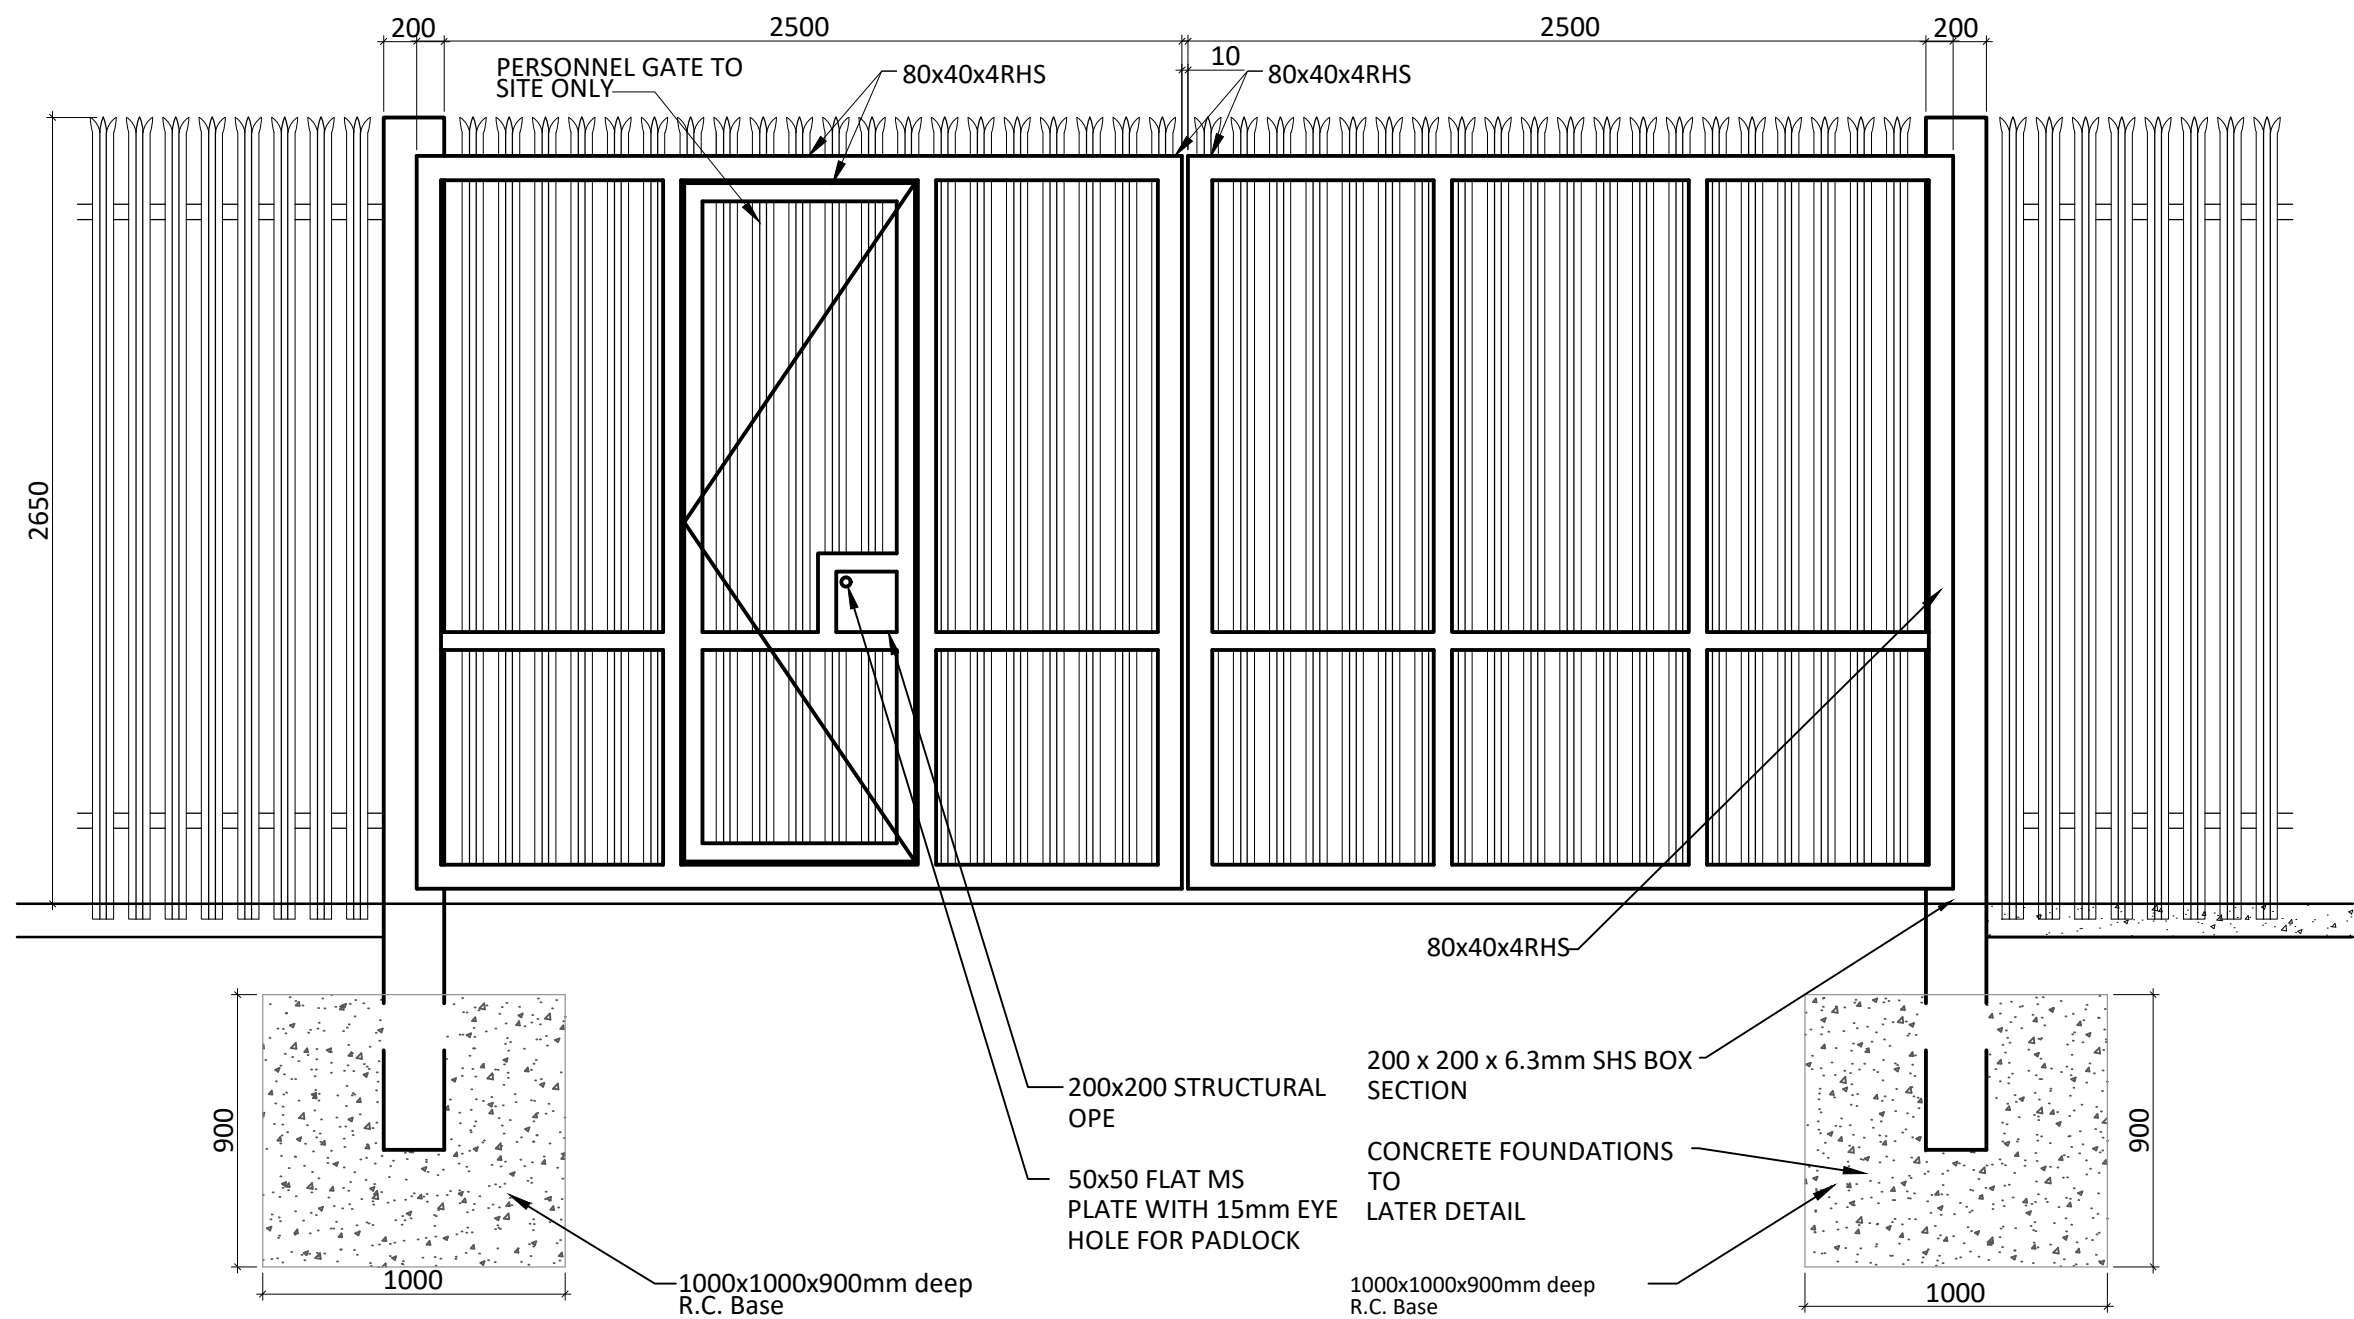

Typical Gate Elevation

SCALE 1:25

PROJECT

Tincurry 110kV Substation  
and Grid Connection

CLIENT

Lodgewood Solar Farm  
Limited

CONSULTANTS

**TOBIN**  
CONSULTING ENGINEERS

NOTES: -

- Proposed design is preliminary and should be used for planning purposes only
- Detailed design to be completed and approved by EirGrid/ESB
- Final Specifications of equipment is to be as per EirGrid and ESB specifications.

LEGEND: -

ISSUE/REVISION

| I/R | DATE     | DESCRIPTION            |
|-----|----------|------------------------|
| P2  | 21.11.25 | Issued for Planning    |
| P1  | 02.09.25 | Issued for Planning    |
| N1  | 16.06.25 | Issued for Information |

PROJECT NUMBER

300-101236

SHEET TITLE

Transformer Compound Gate &  
Fence Details Proposed  
Amended Infrastructure

SHEET NUMBER

300101236-DR-107