
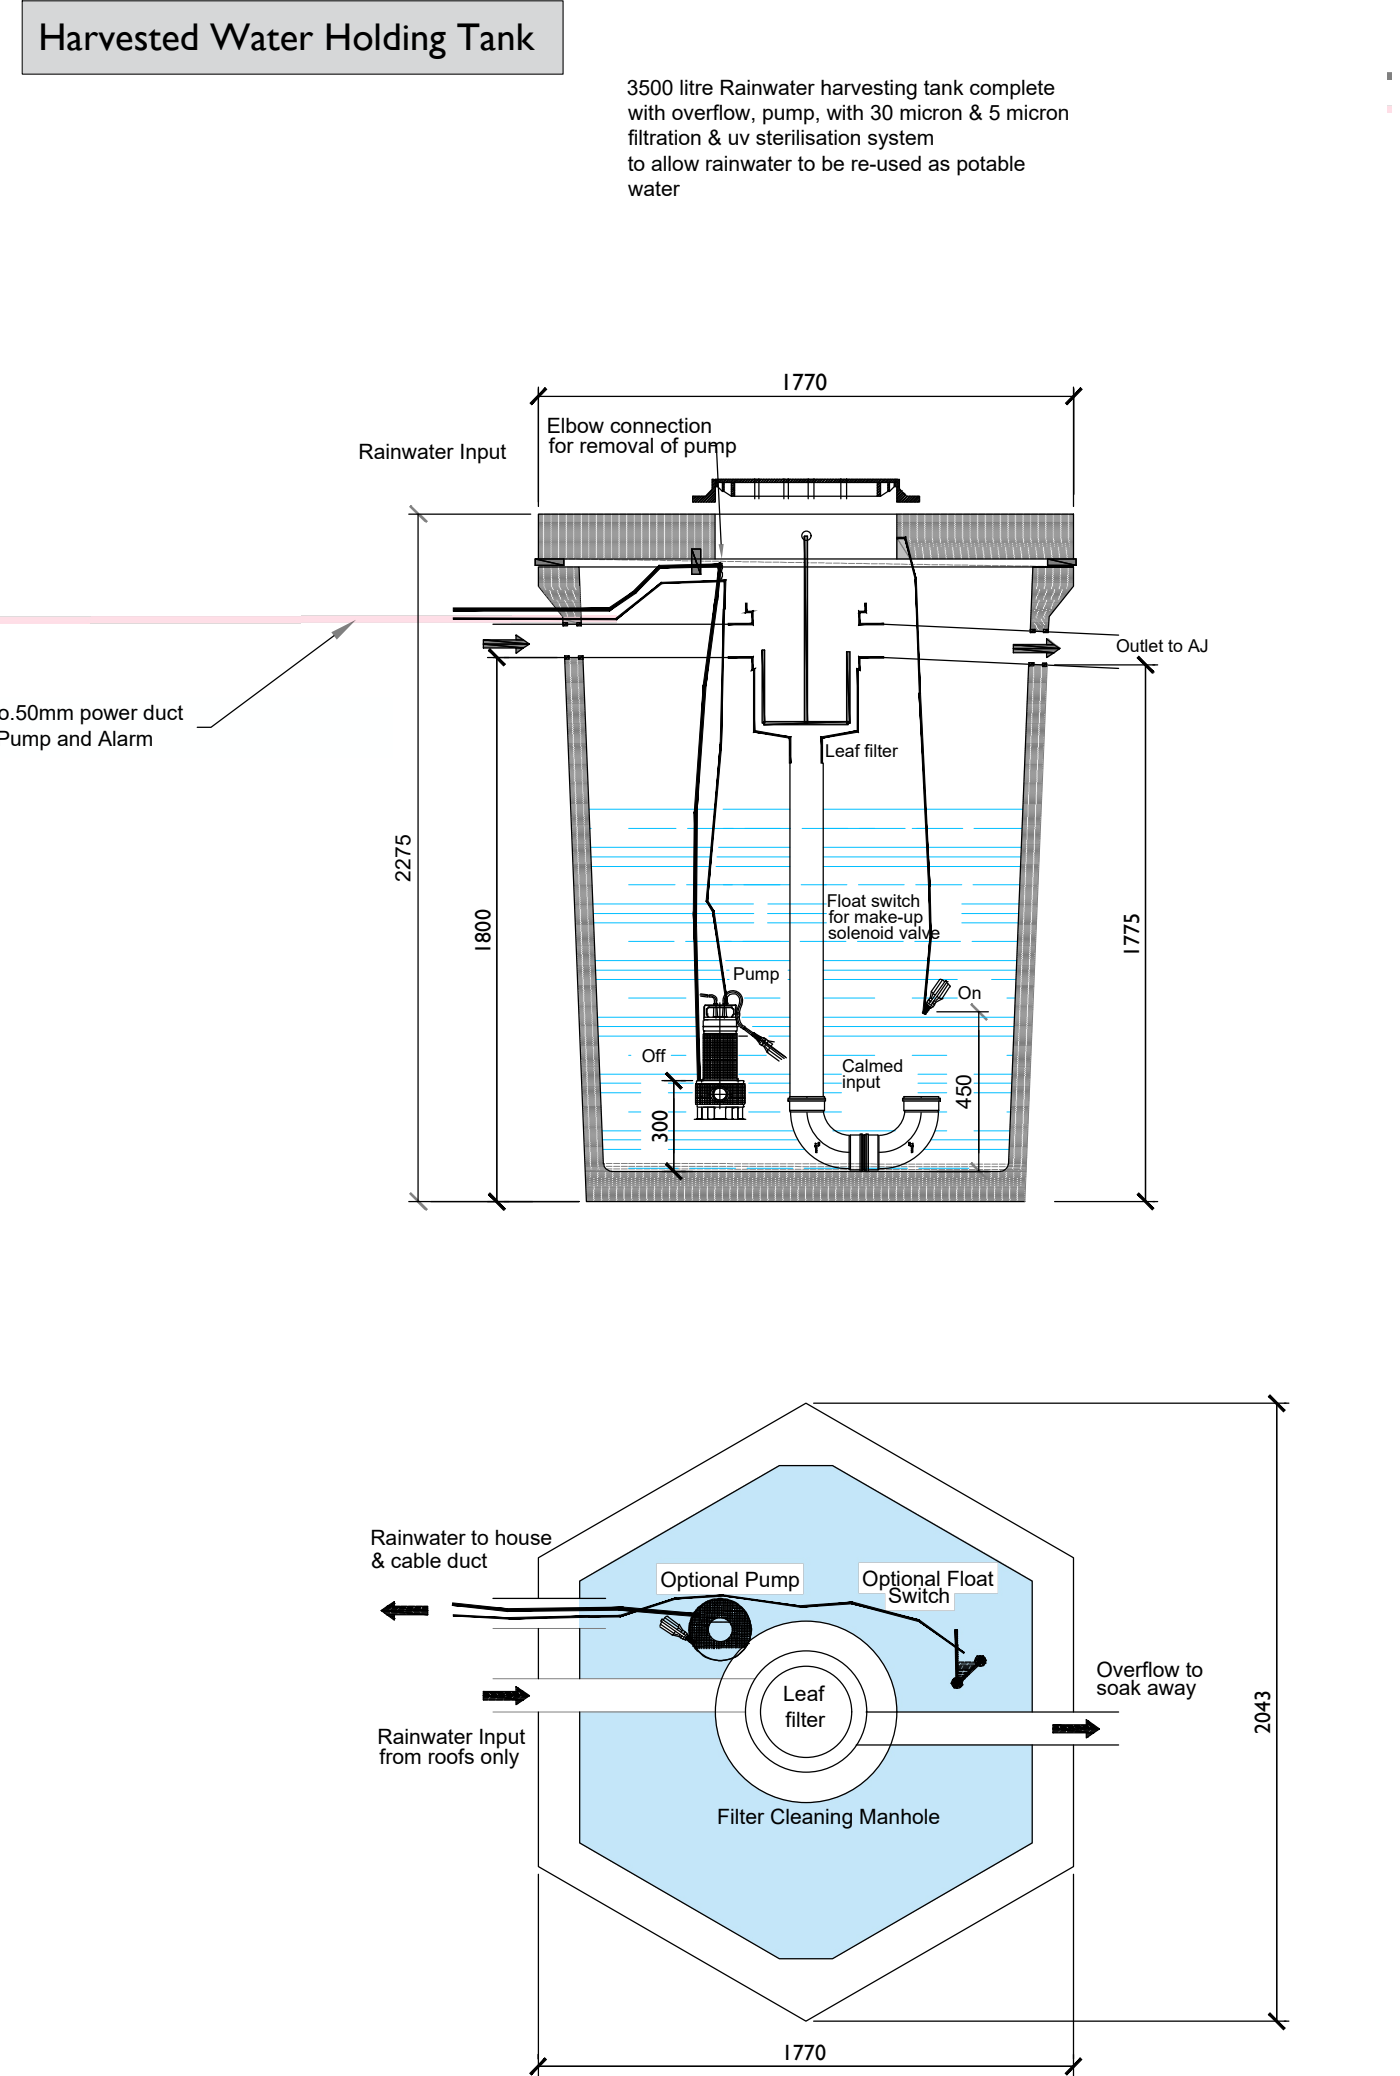
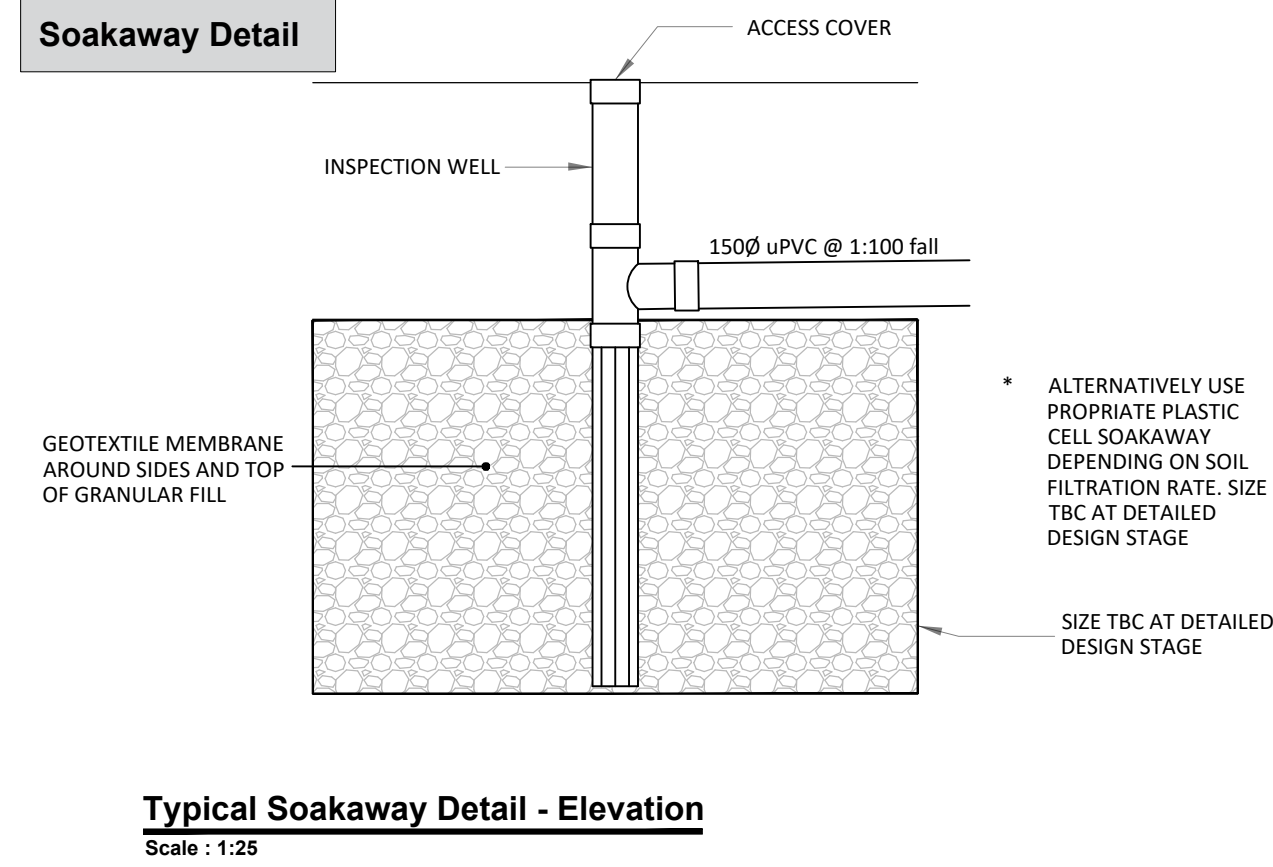
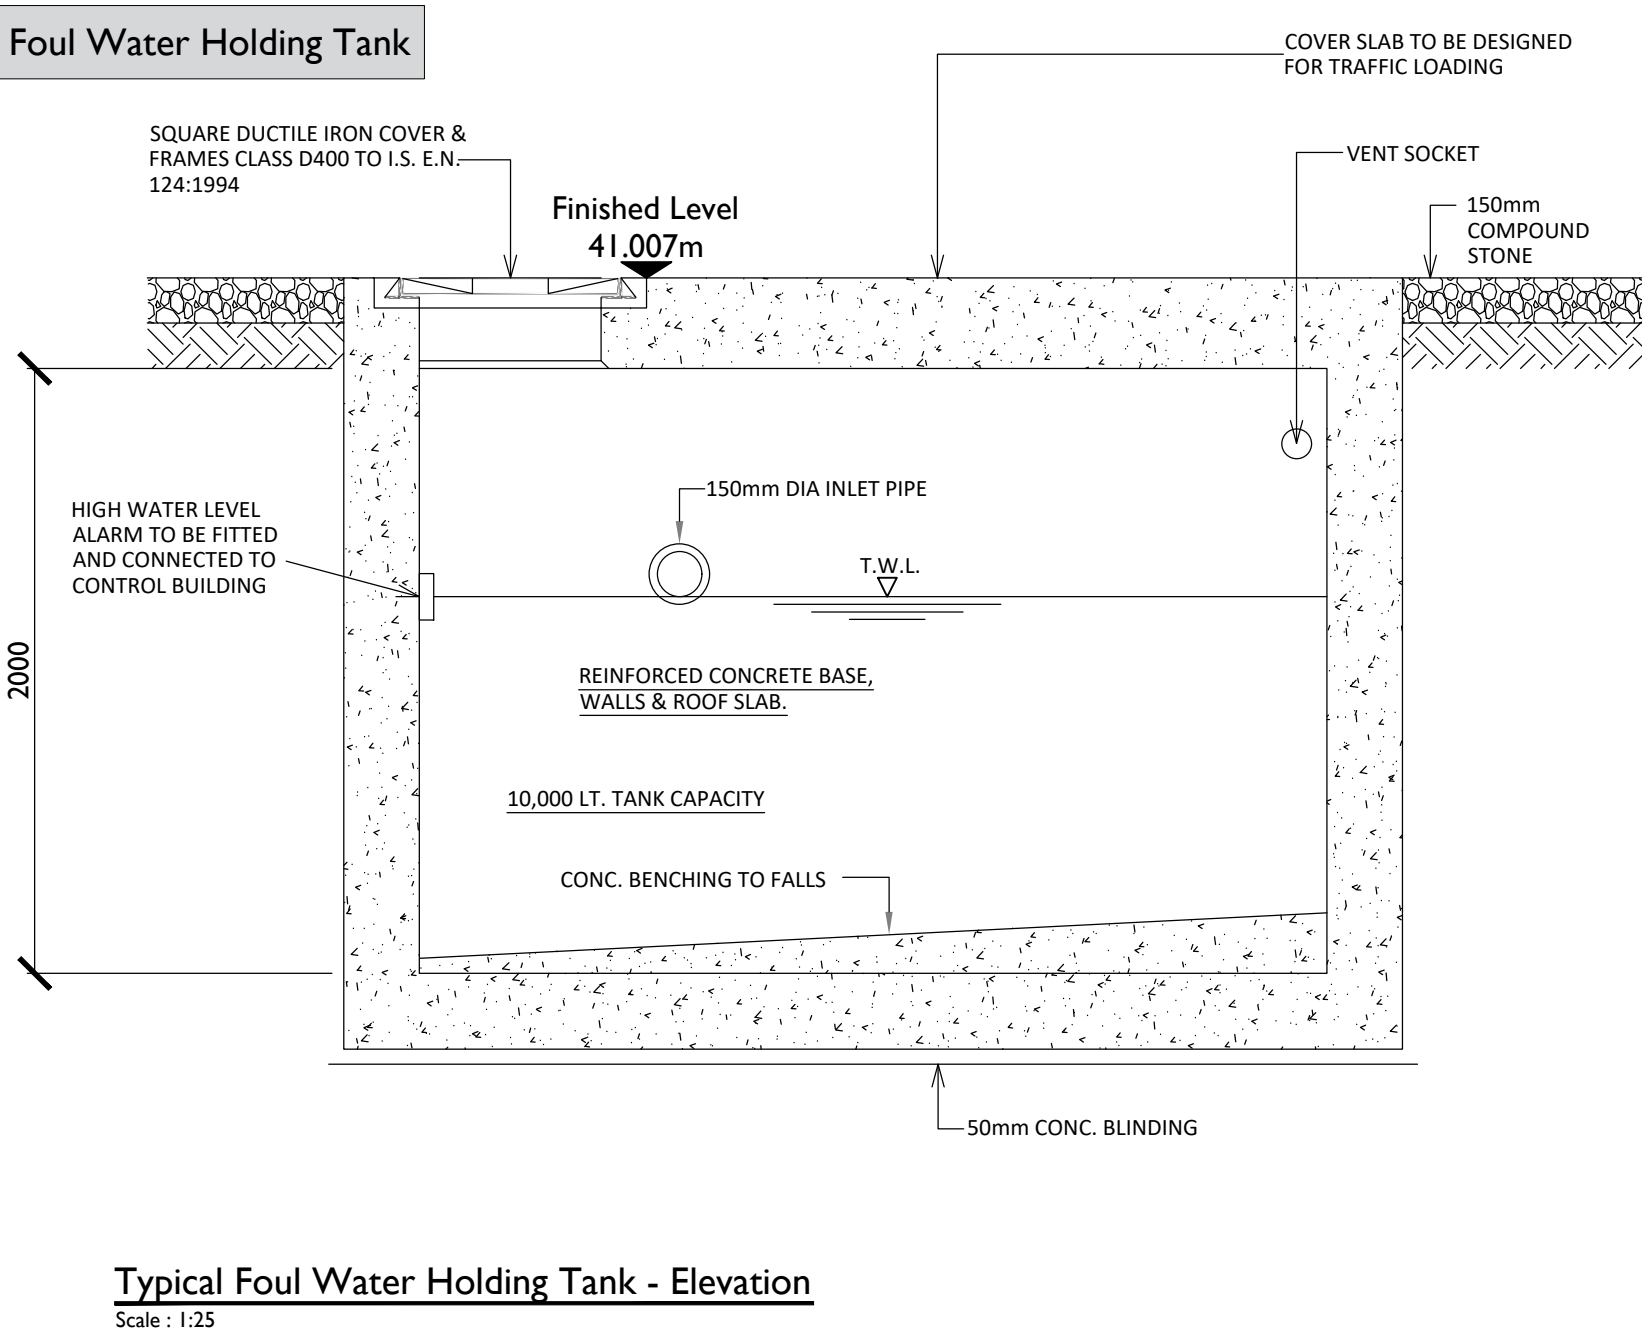
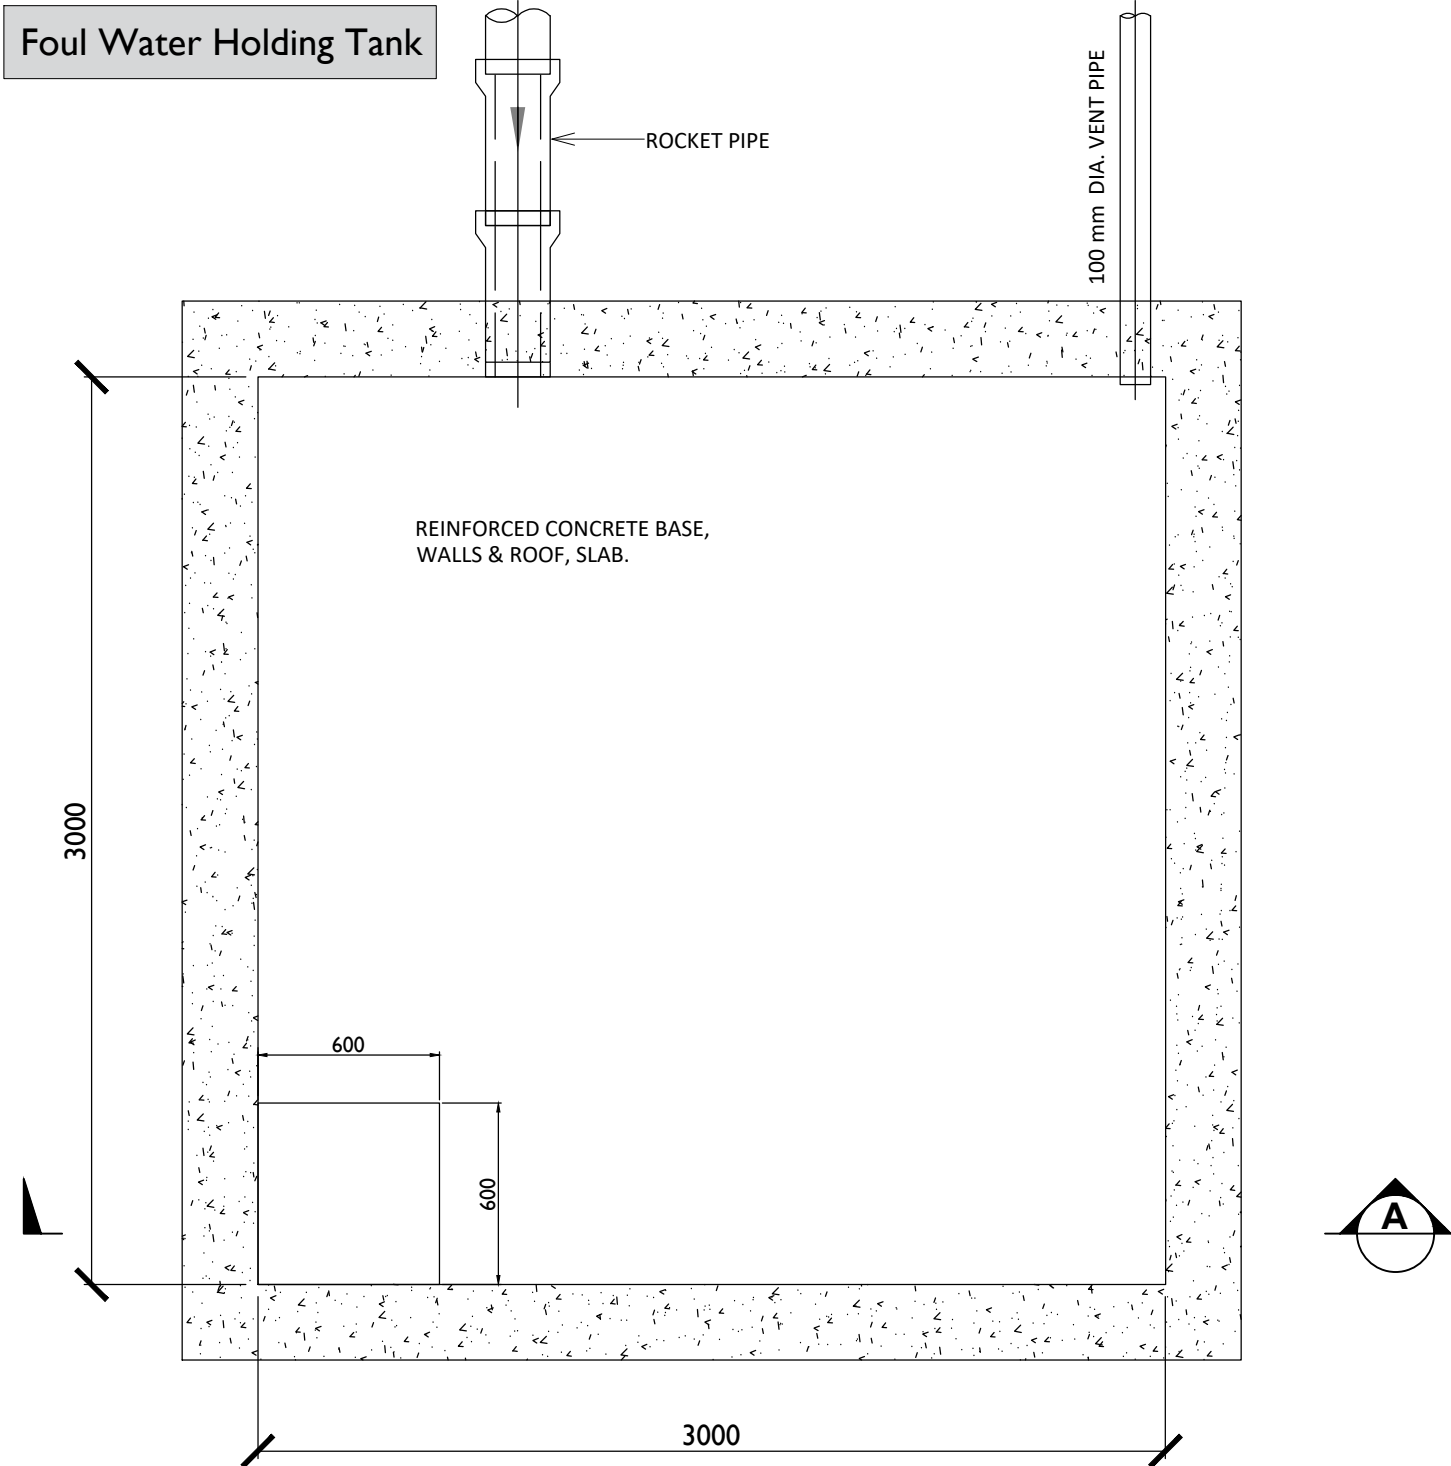
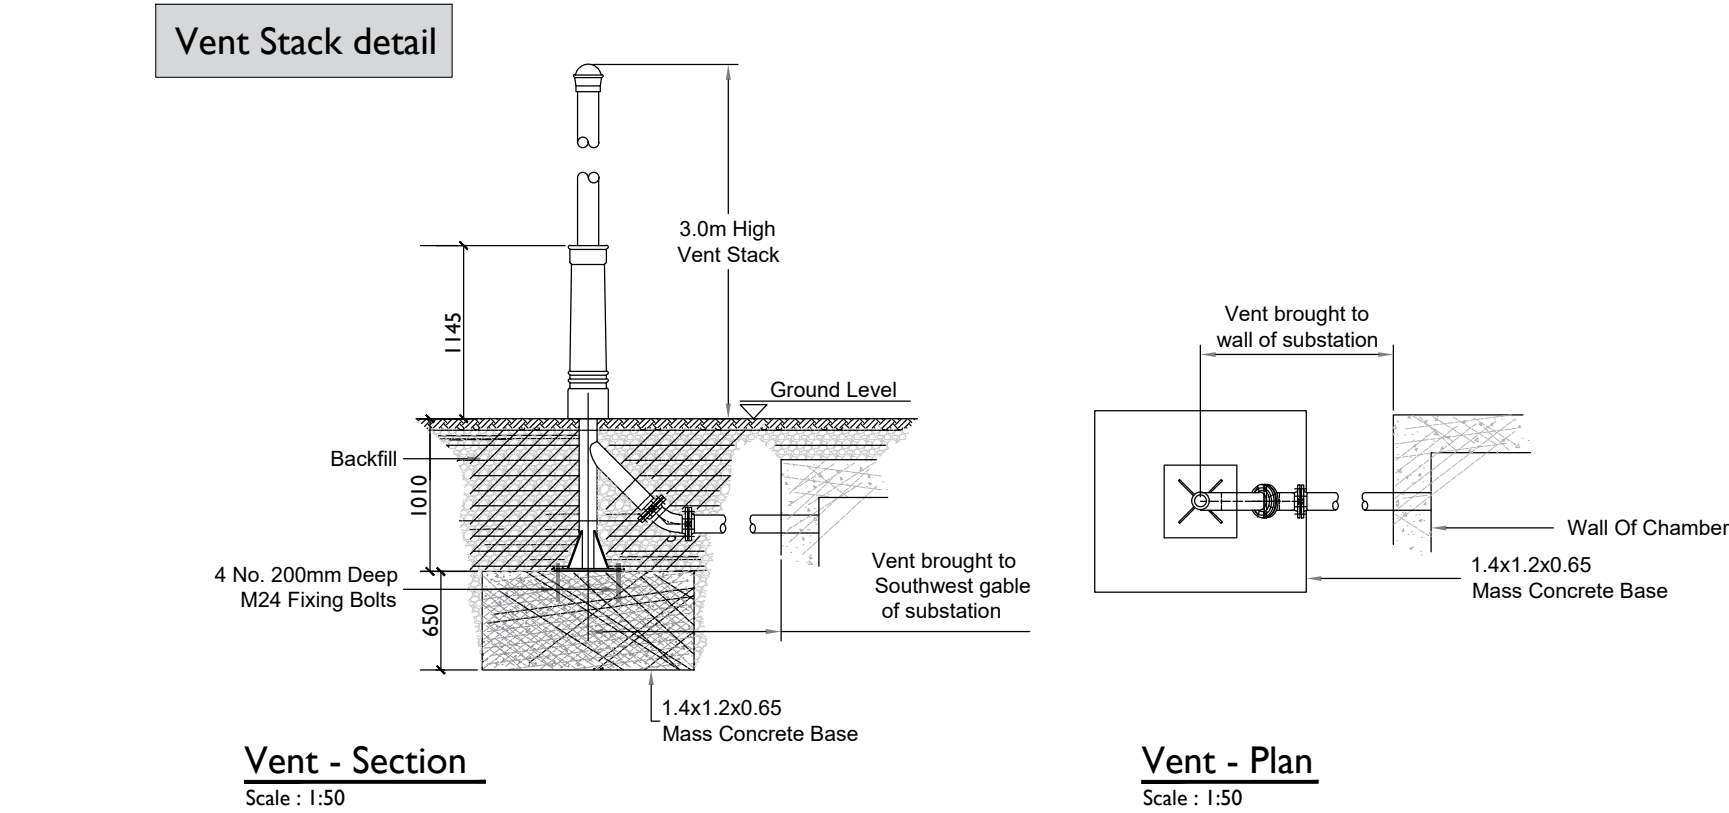
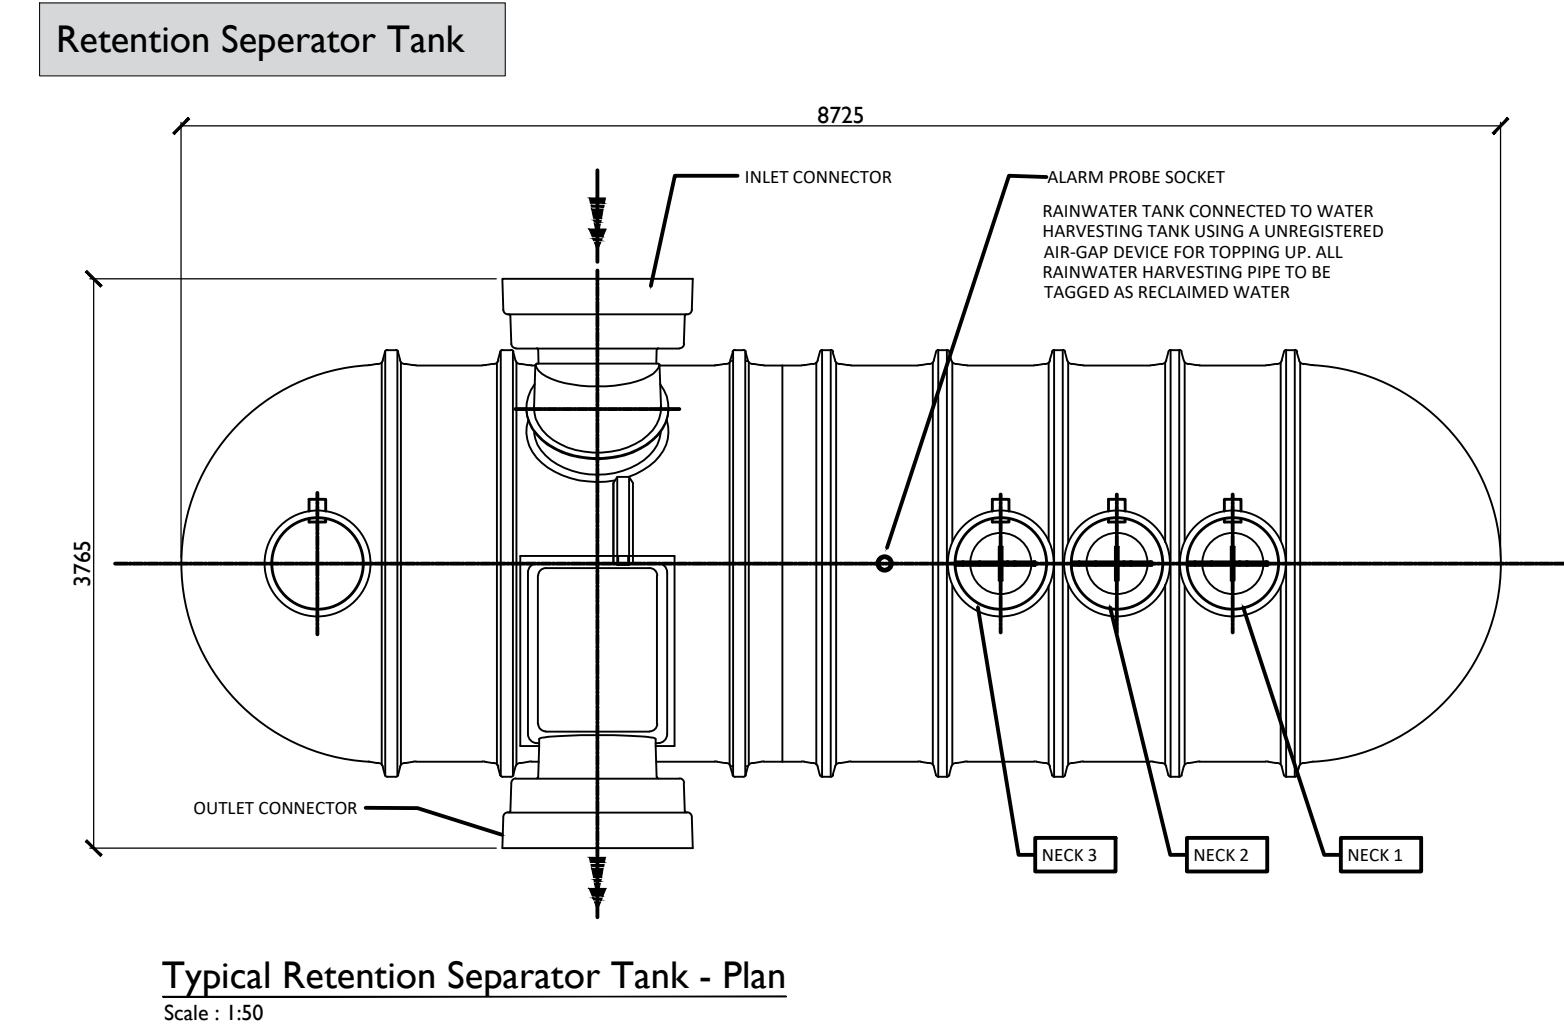
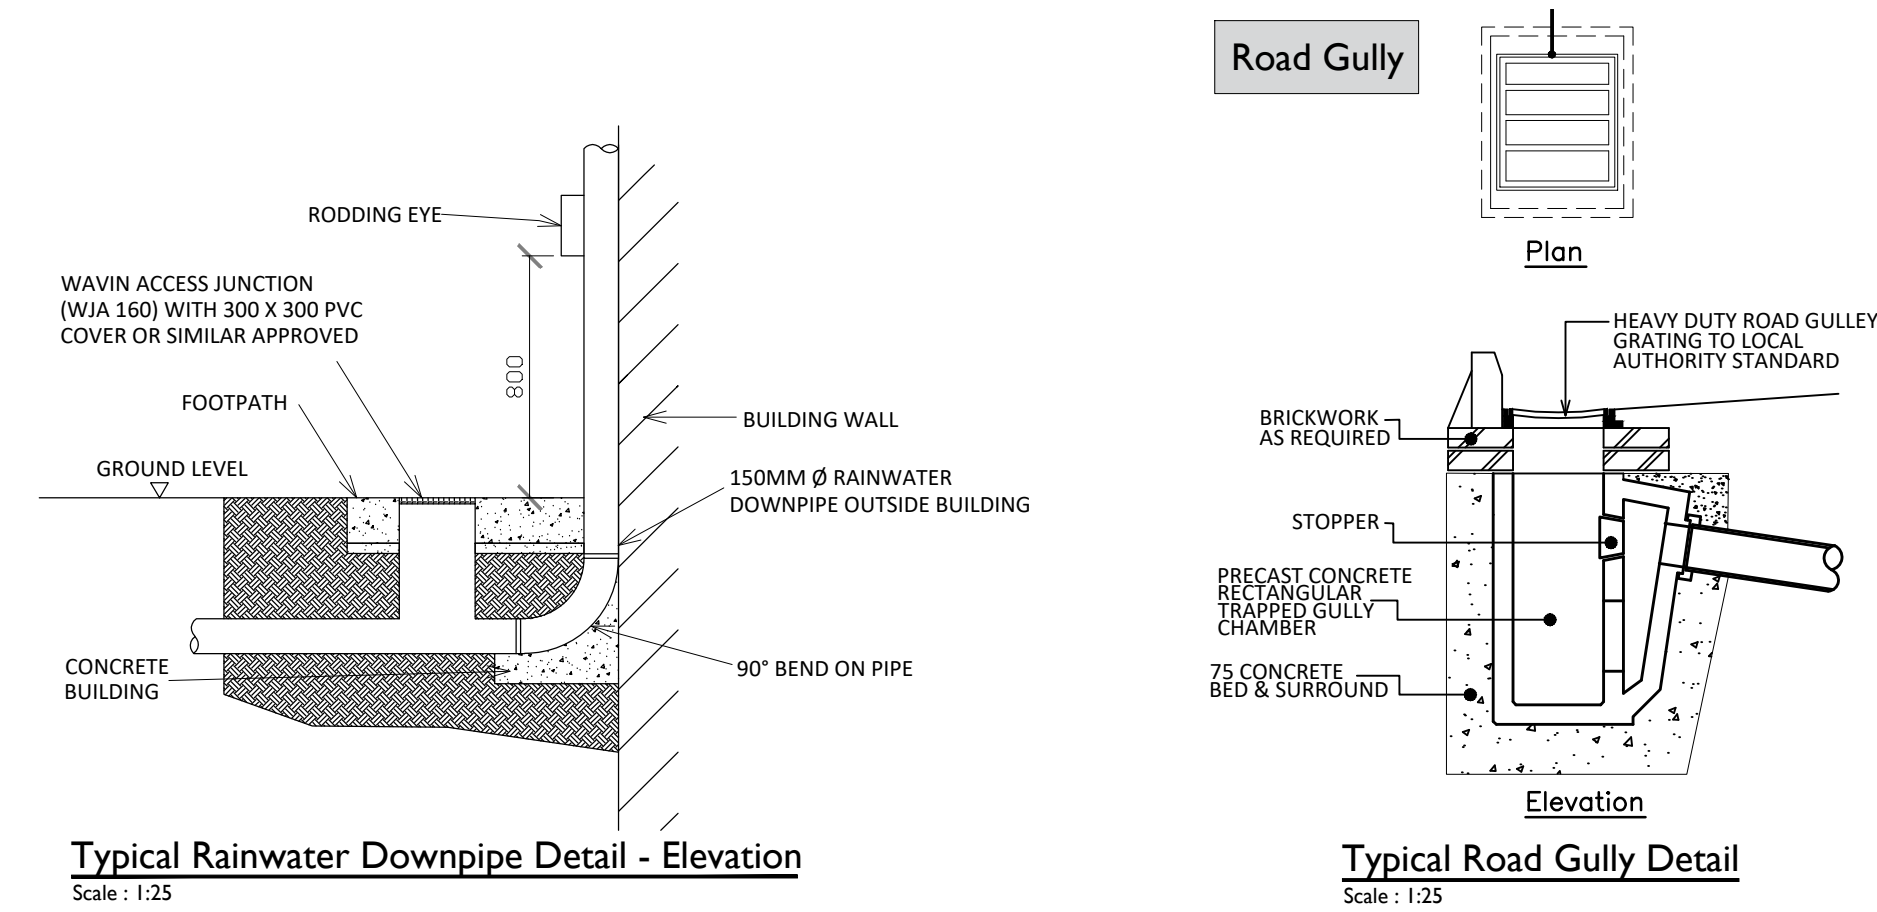


ISO A1 594mm x 841mm

Project Management Initials: Designer: JC Checked: DB Approved: RG

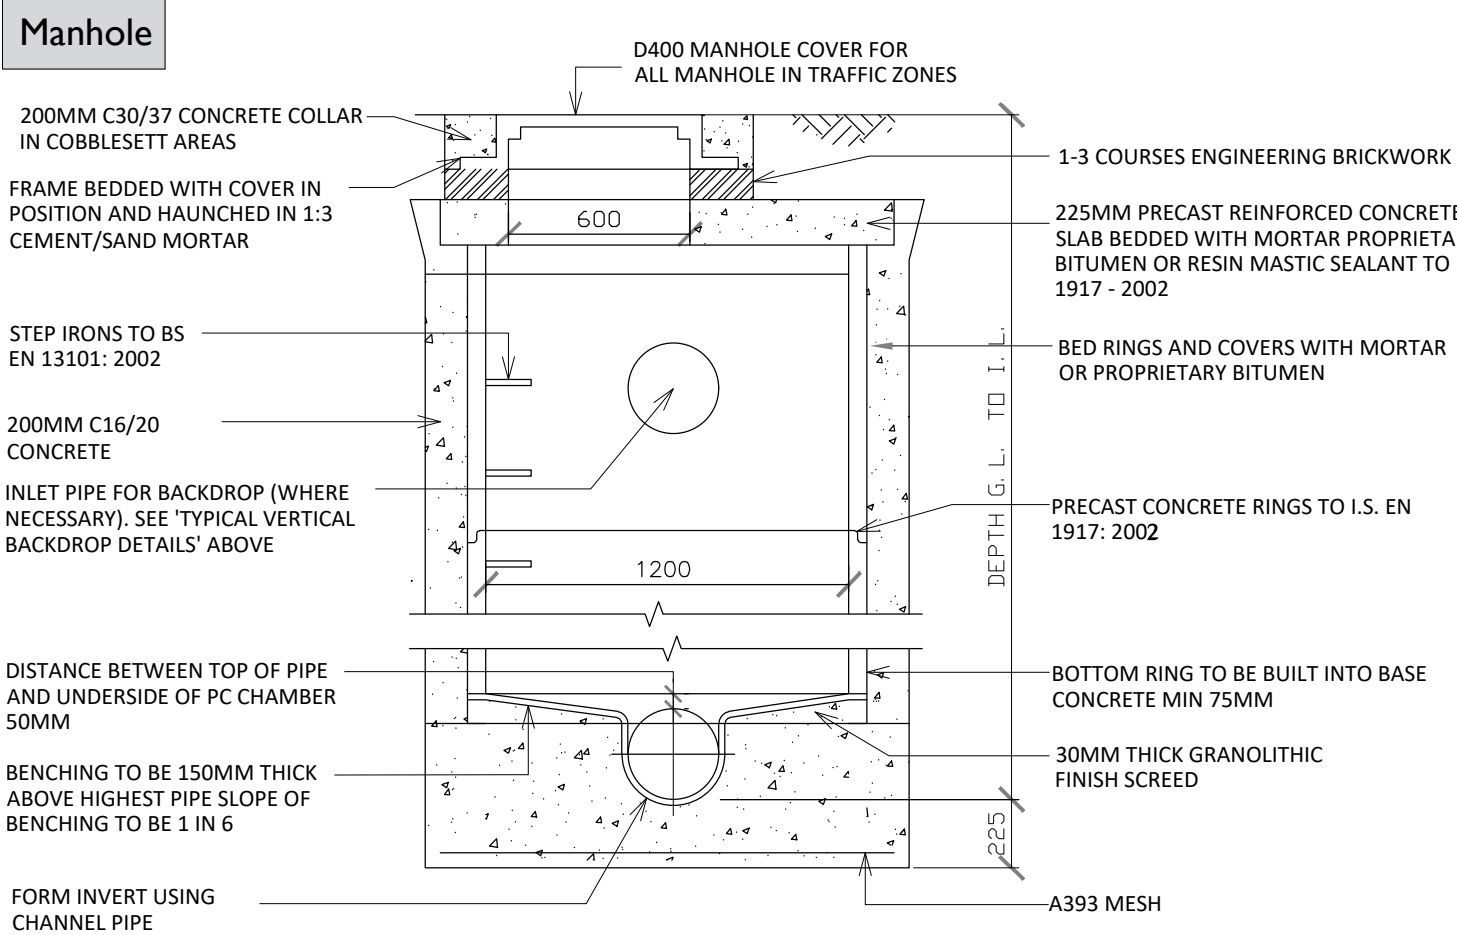

PROJECT

**Tincurry 110kV Substation
and Grid Connection**

CLIENT

**Lodgewood Solar Farm
Limited**

CONSULTANTS

TOBIN
CONSULTING ENGINEERS

NOTES: -

ISSUE/REVISION		
P2	21.11.25	Issued for Planning
P1	02.09.25	Issued for Planning
N1	18.06.25	Issued for Information
I/R	DATE	DESCRIPTION

PROJECT NUMBER

300-101236

SHEET TITLE

Compound Drainage Details Proposed
Amended Infrastructure

SHEET NUMBER

300101236-DR-108