



ISO A1 594mm x 841mm


Project Management Initials: Designer: CH Checked: JC Approved: DB

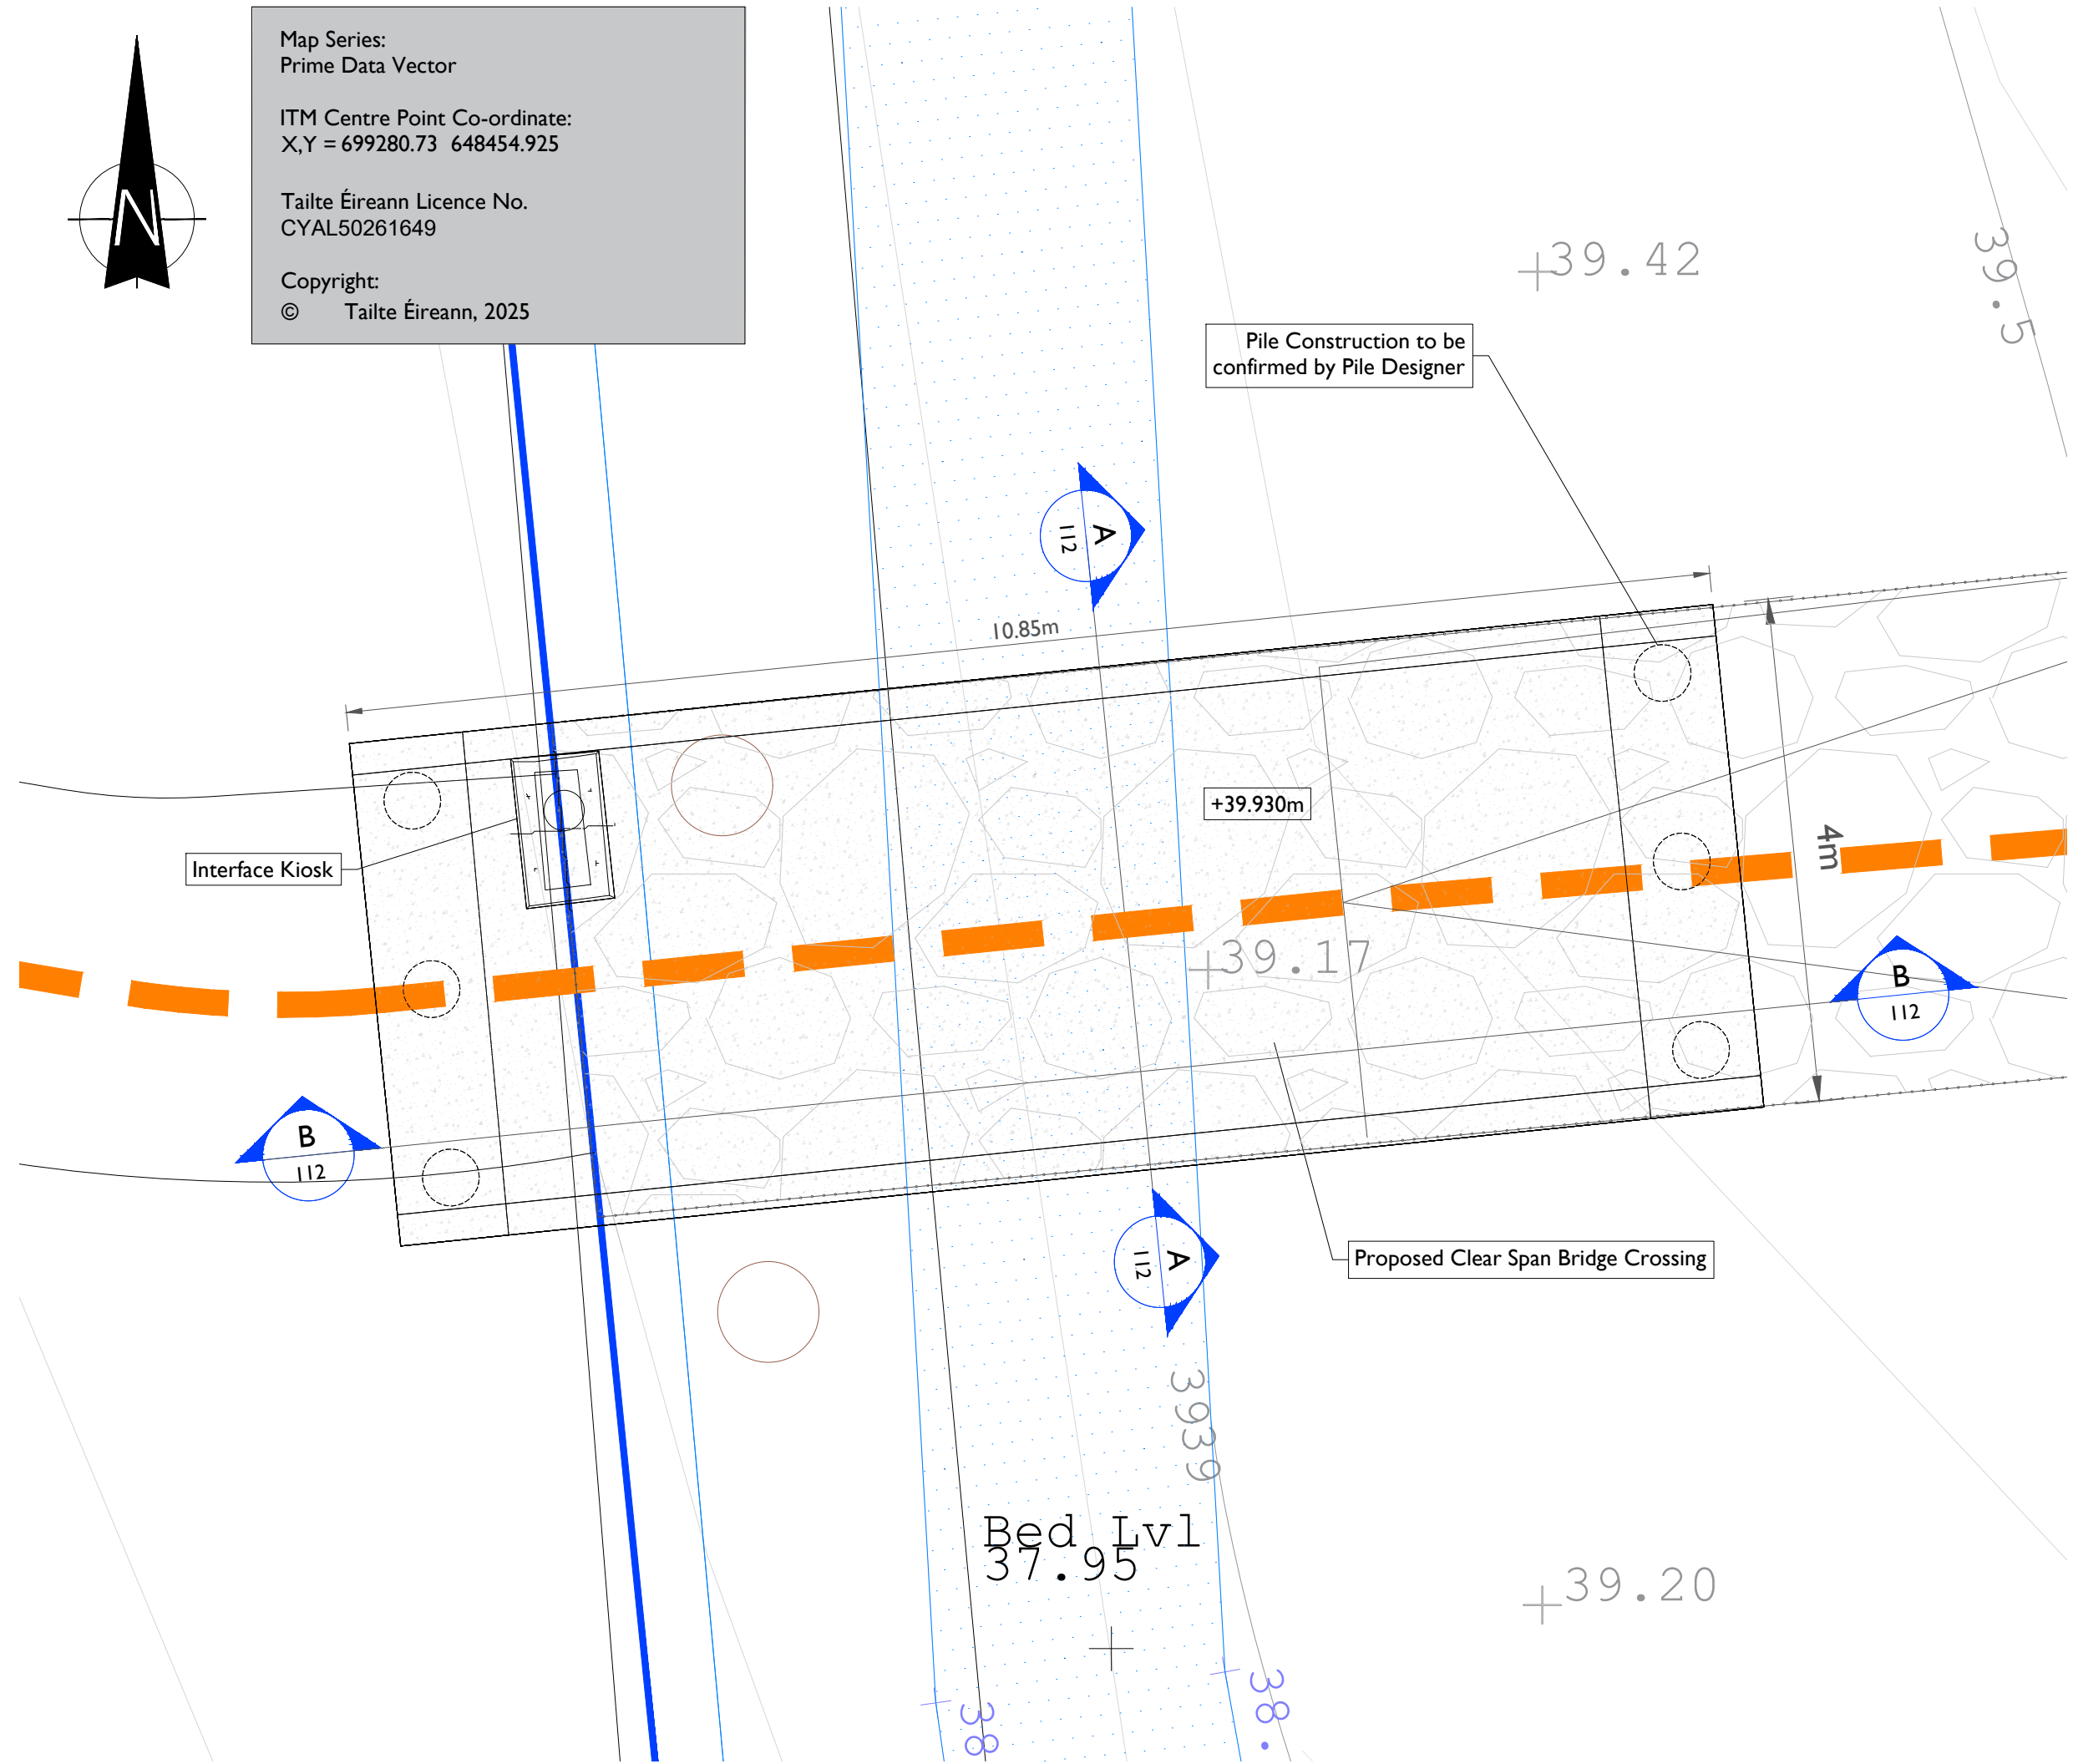

Plan View
Scale: 1:50

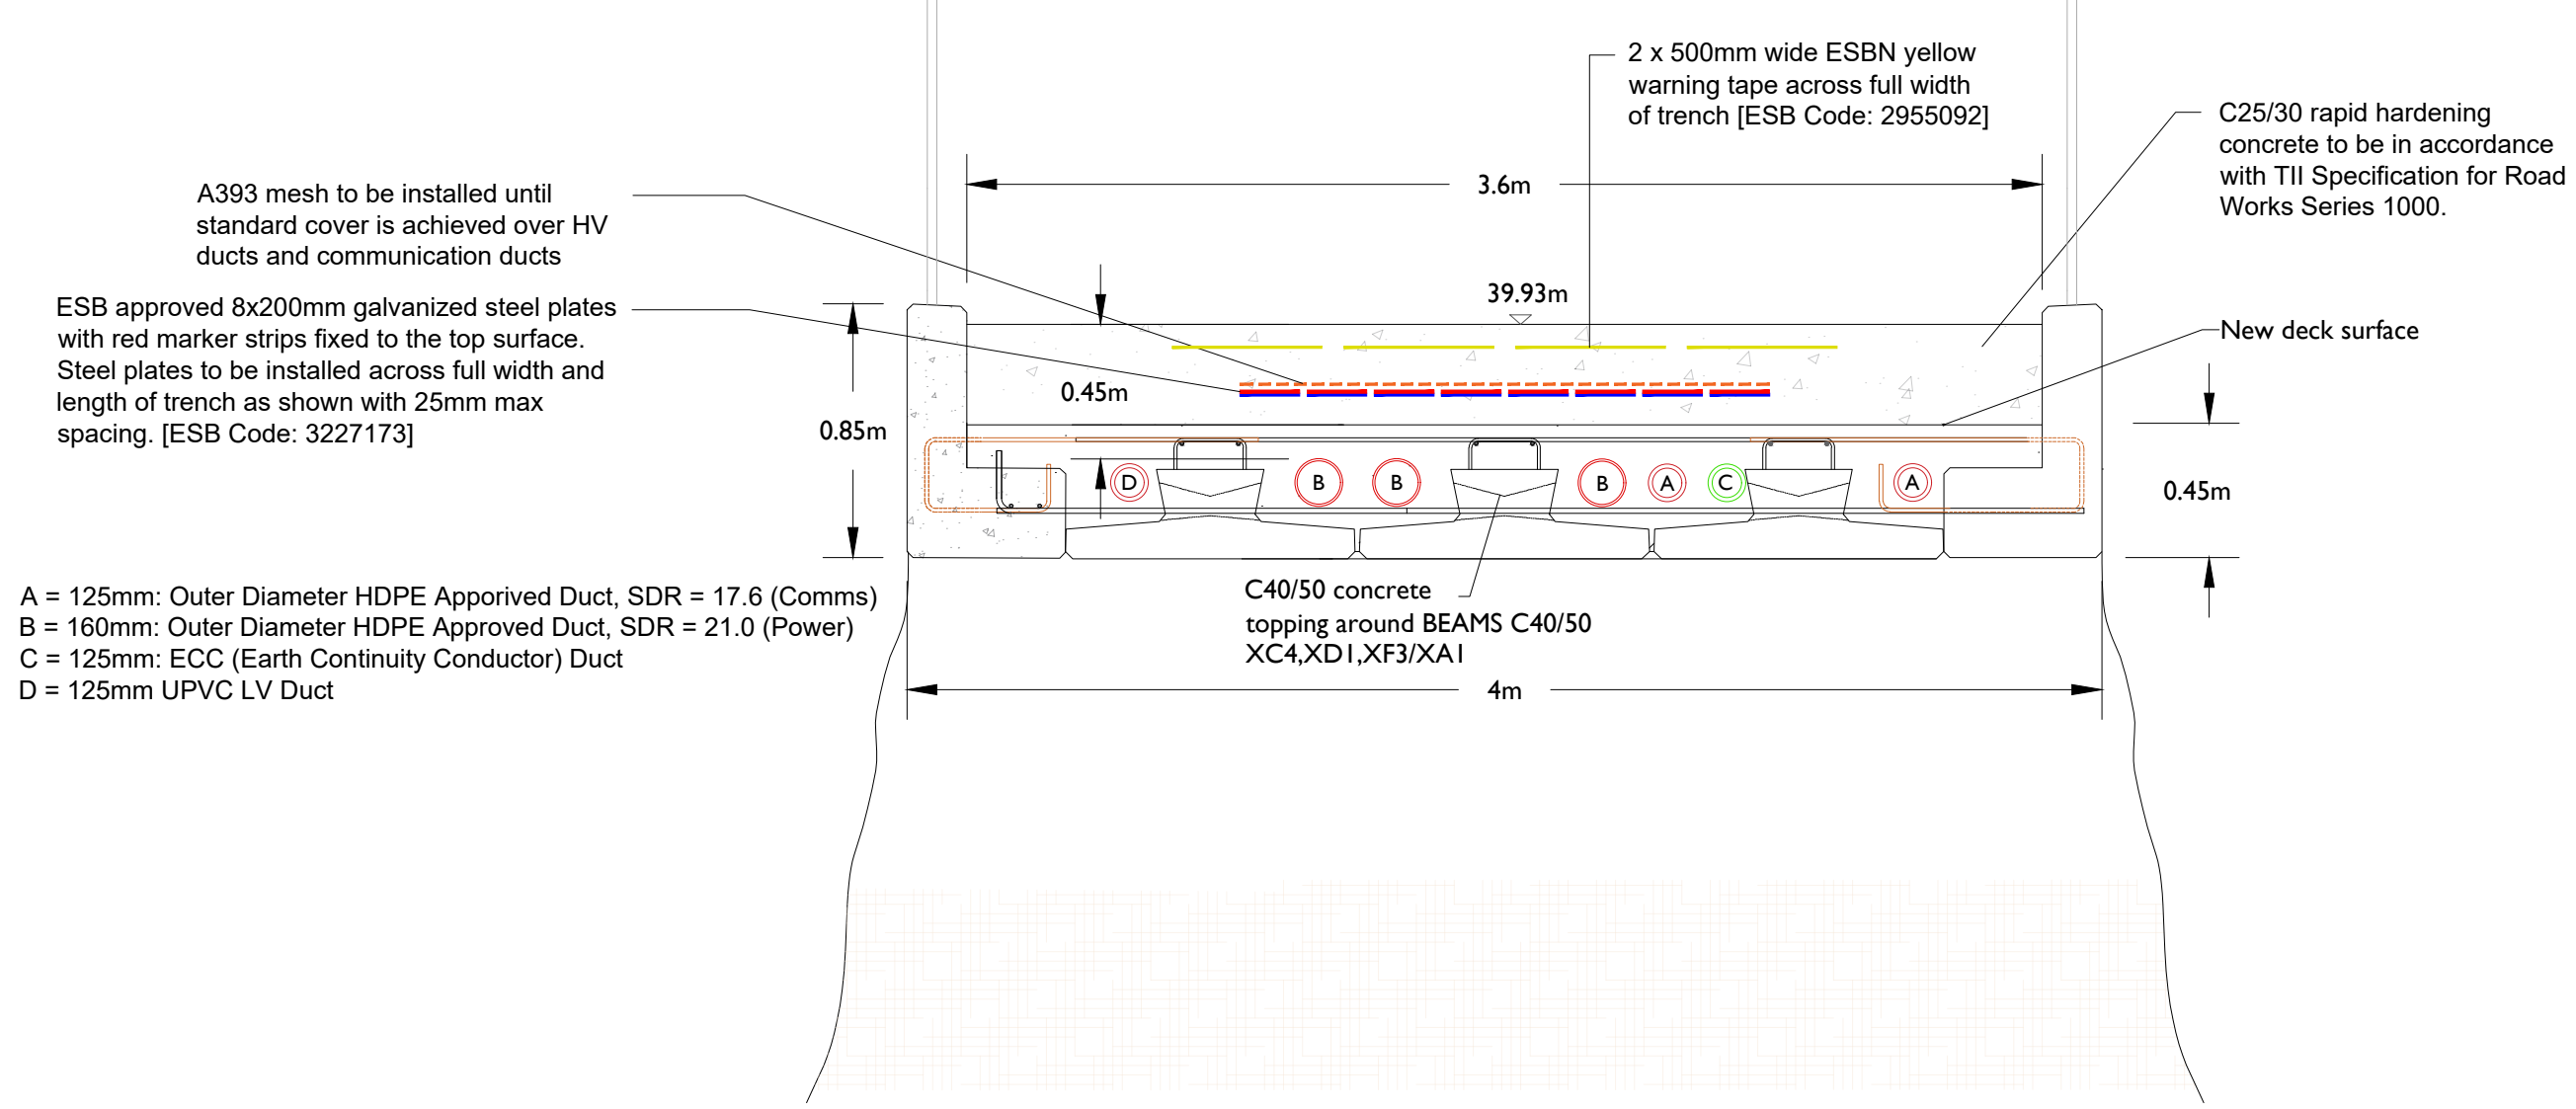

Section A-A
Scale: 1:25

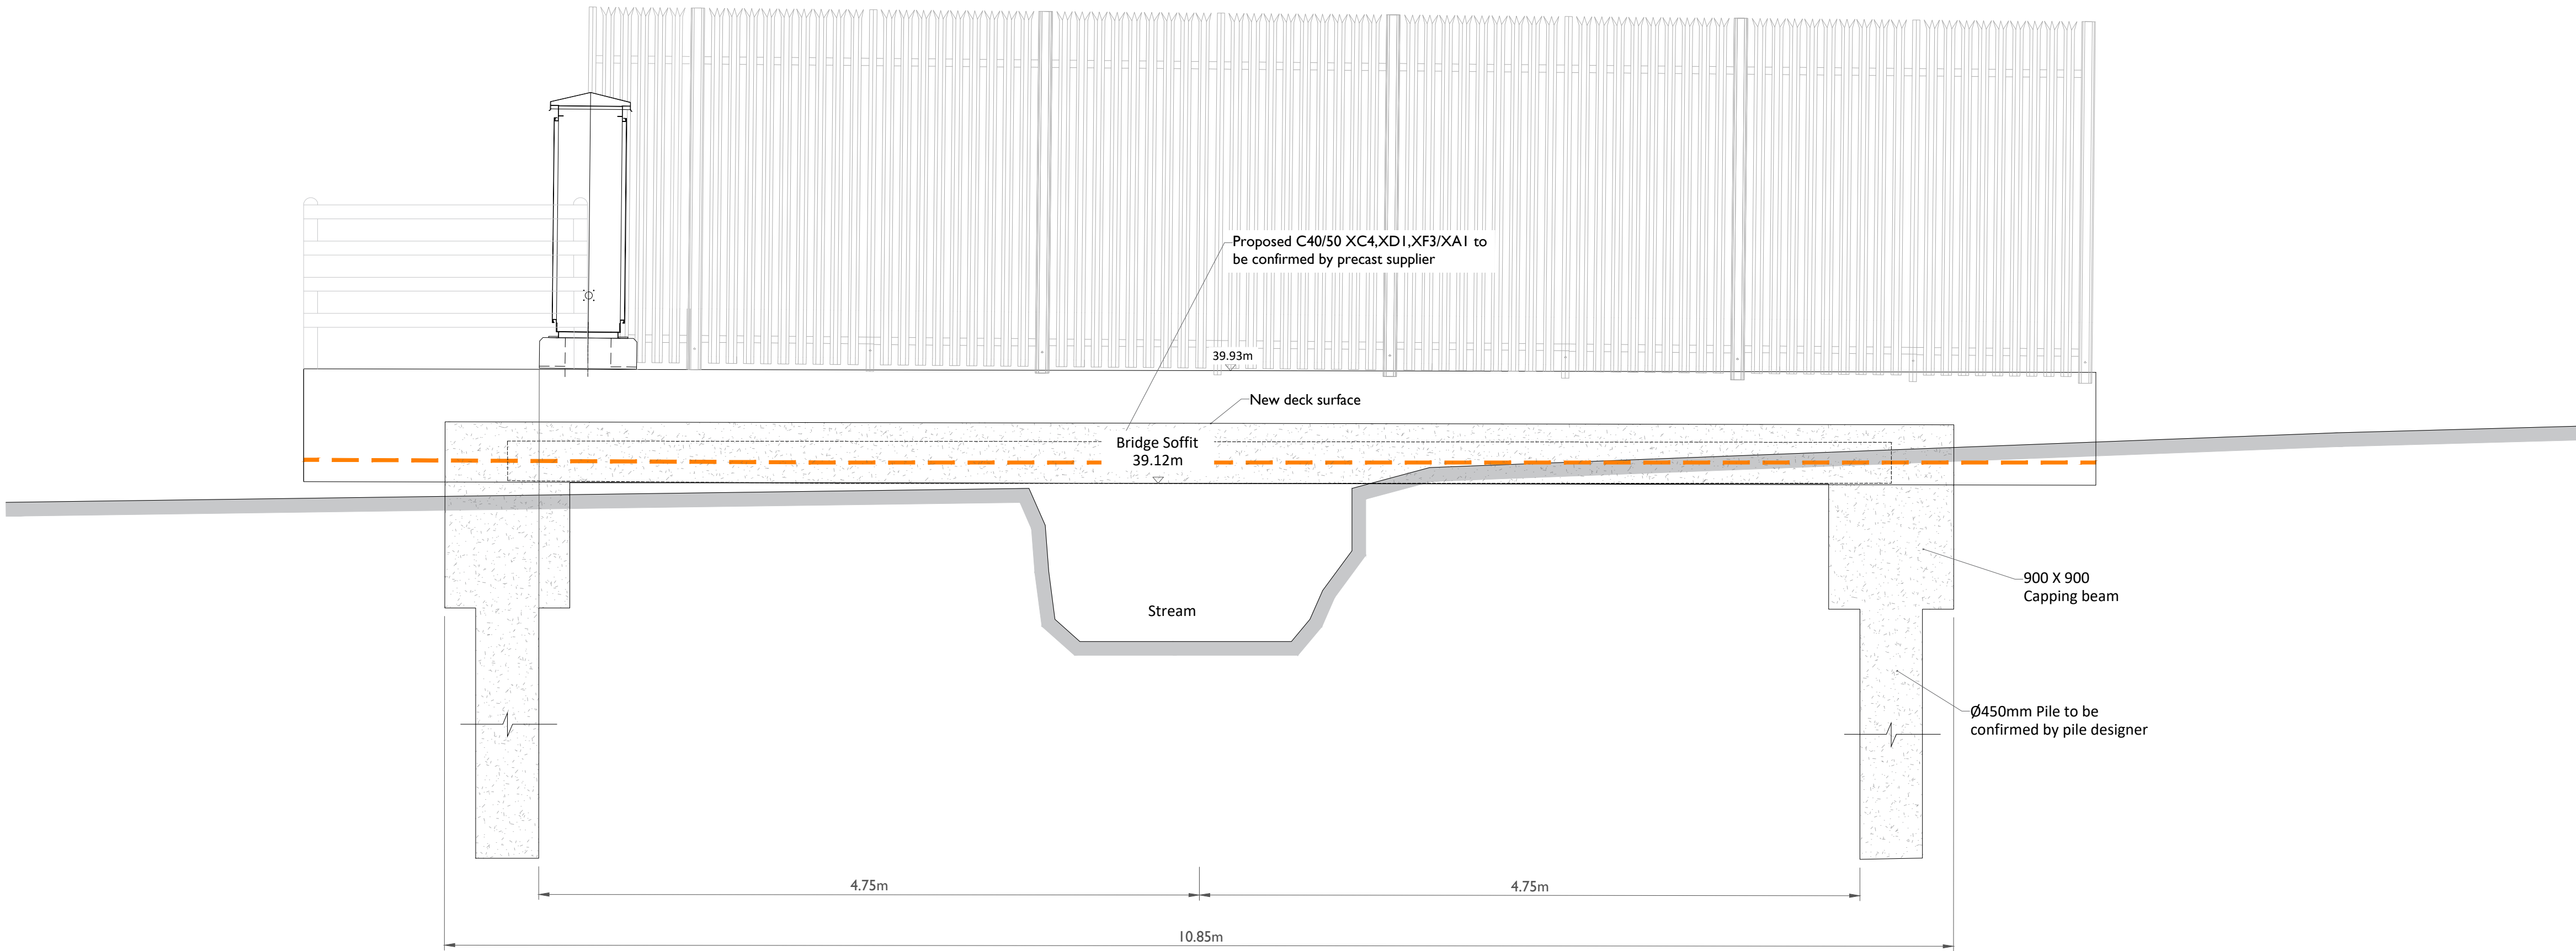

Section B-B
Scale: 1:25



Head Office
Beenreigh,
Abbeydorney,
Tralee, Co. Kerry
Ireland
Tel: 00353 66 7135710

Regional Office
Basepoint Business Centre
Stroudley Road, Basingstoke,
Hampshire,
RG24 8UP, UK
Tel: 00 44 1256406664

PROJECT

Tincurry 110kV Substation
and Grid Connection

CLIENT

Lodgewood Solar Farm
Limited

CONSULTANTS



NOTES: -

- This drawing is to be used only for the purpose of the planning application and is subject to detailed design.
- Position of underground cable may vary depending on site conditions.
- Other services may be encountered on the route.

LEGEND: -

Proposed UGC Route
Landownership Boundary

ISSUE/REVISION

I/R	DATE	DESCRIPTION
P3	19.12.25	Issued for Planning
P2	21.11.25	Issued for Planning
P1	05.09.25	Issued for Planning
N1	18.08.25	Issued for Information

PROJECT NUMBER

300-101236

SHEET TITLE

Water Course Ditch Crossing Proposed
Amended Infrastructure

SHEET NUMBER

300101236-DR-112