

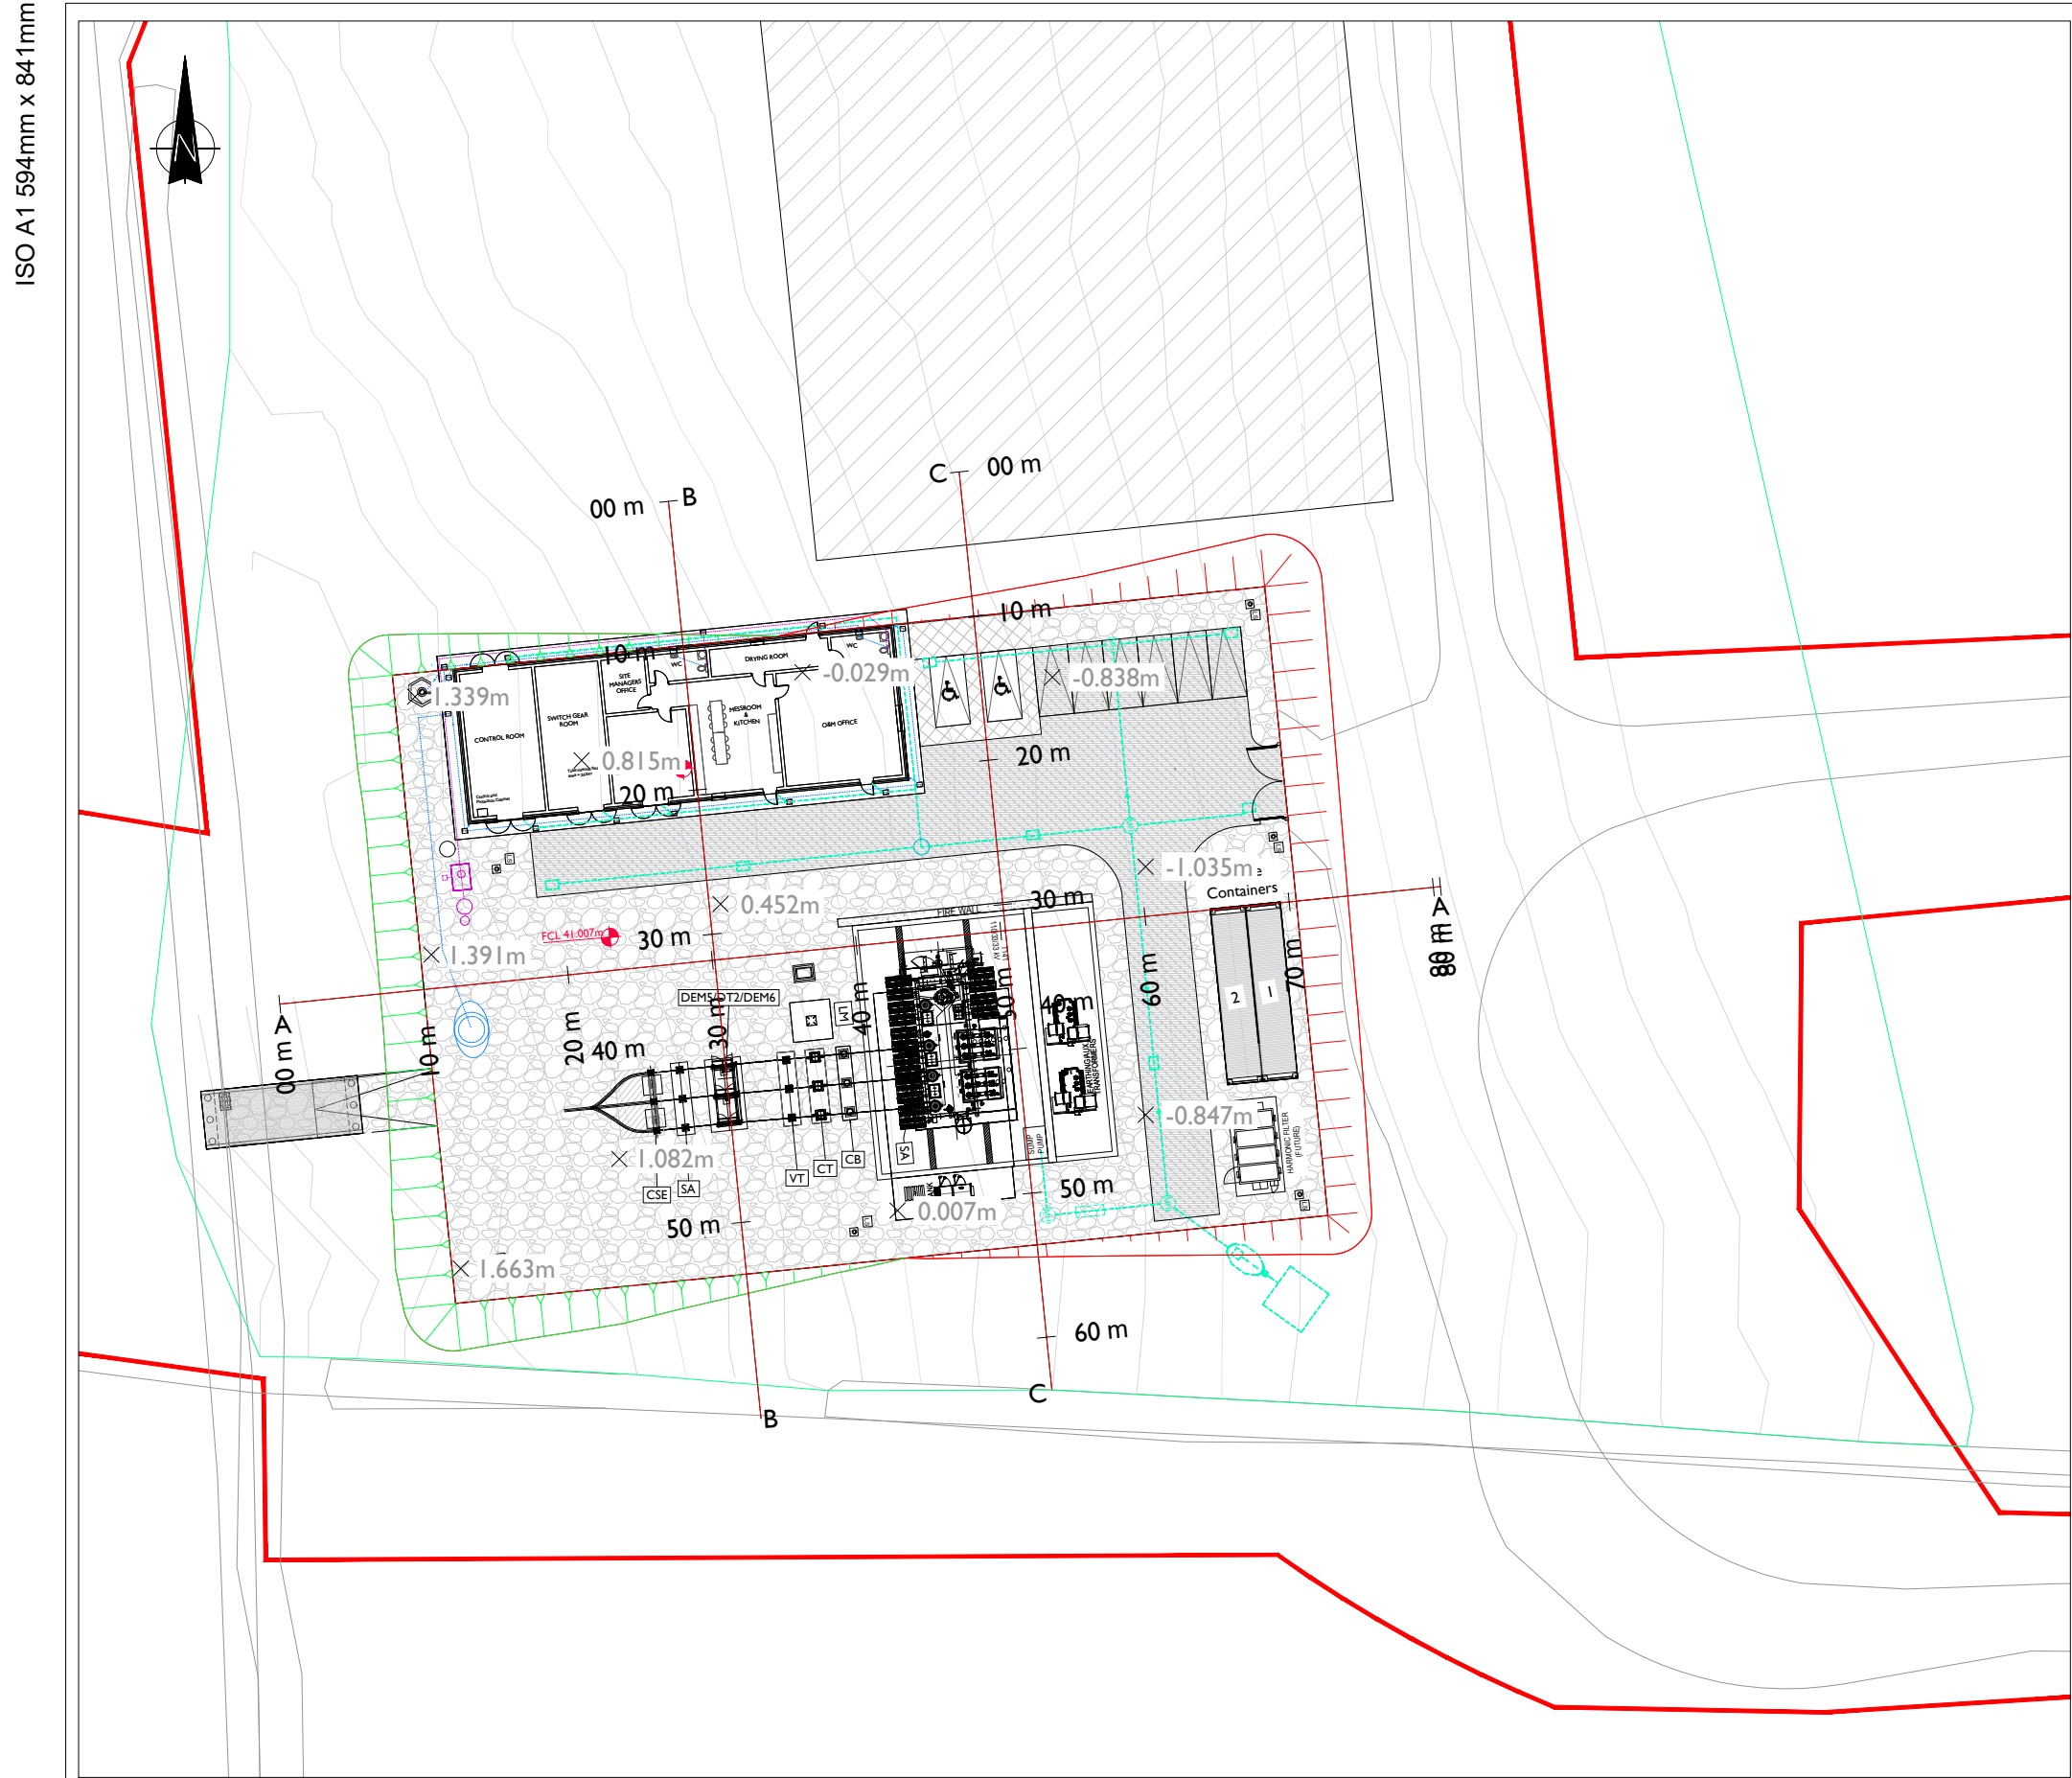


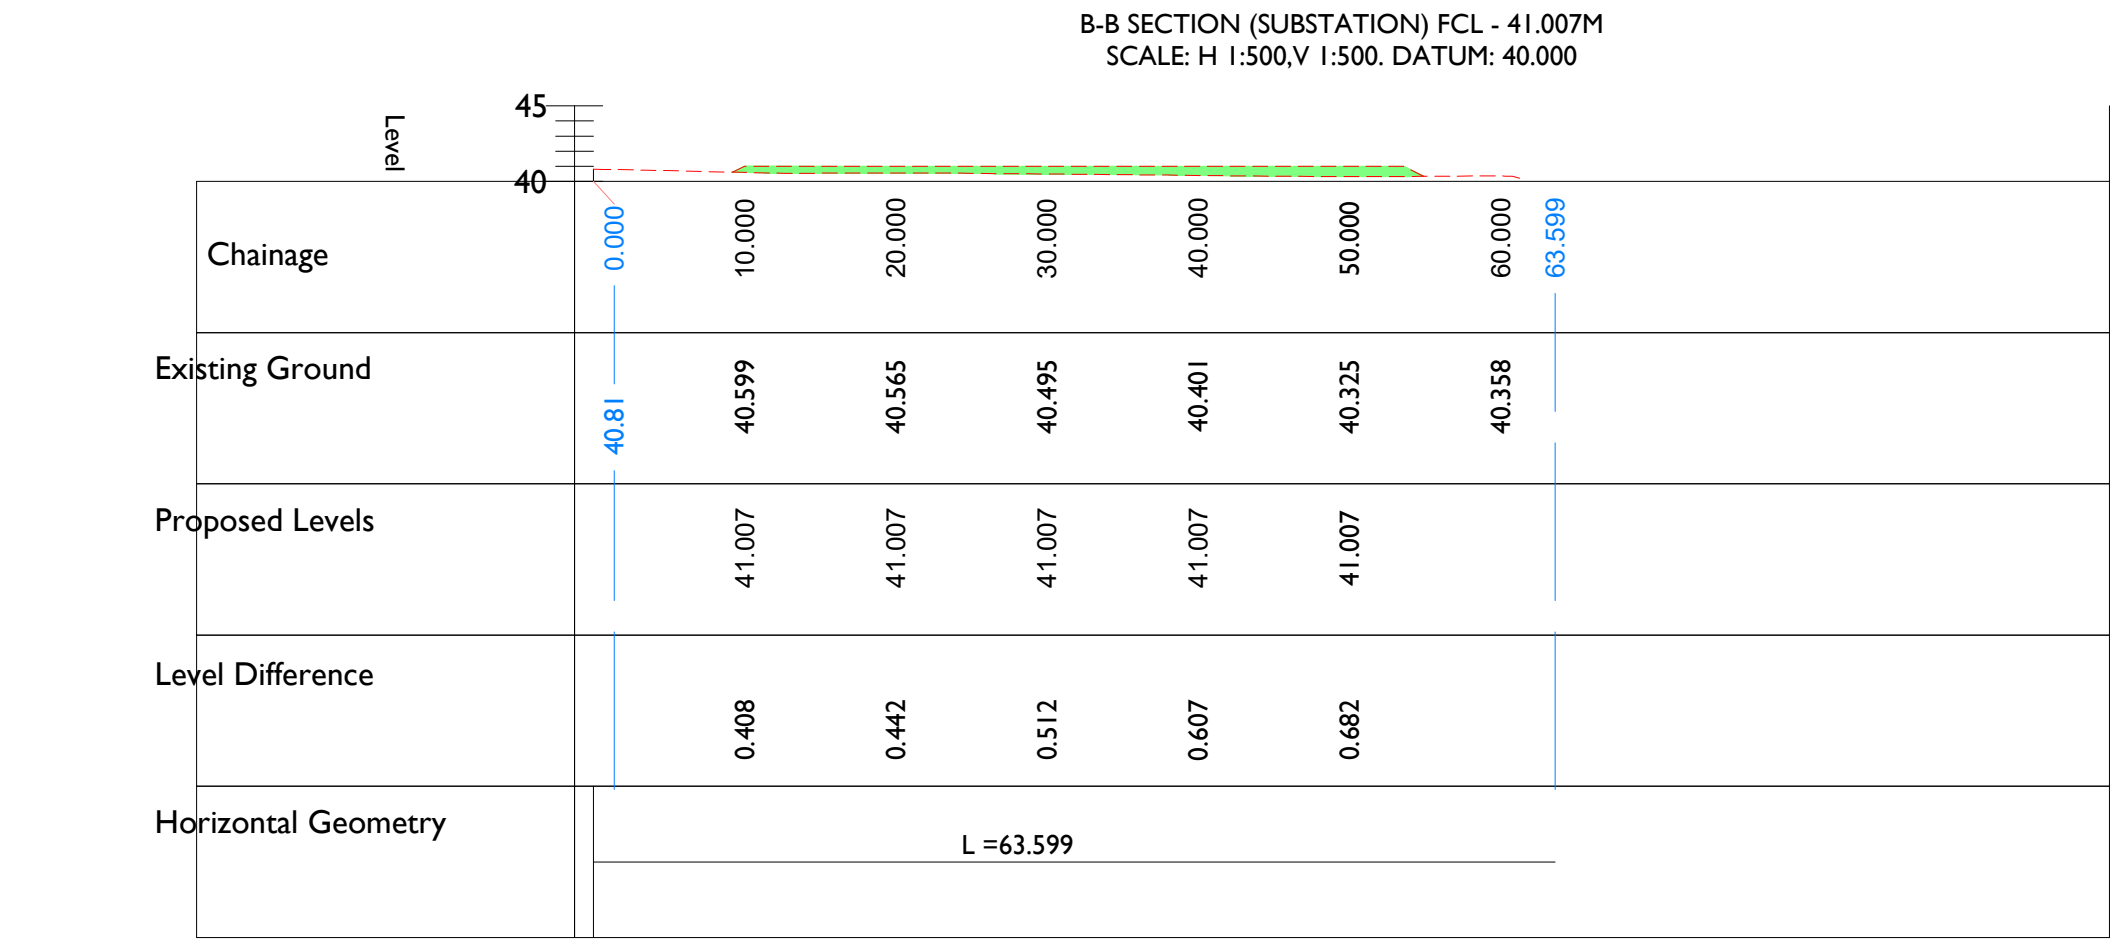


Key Plan
SCALE 1:500

Section A-A
SCALE 1:1500

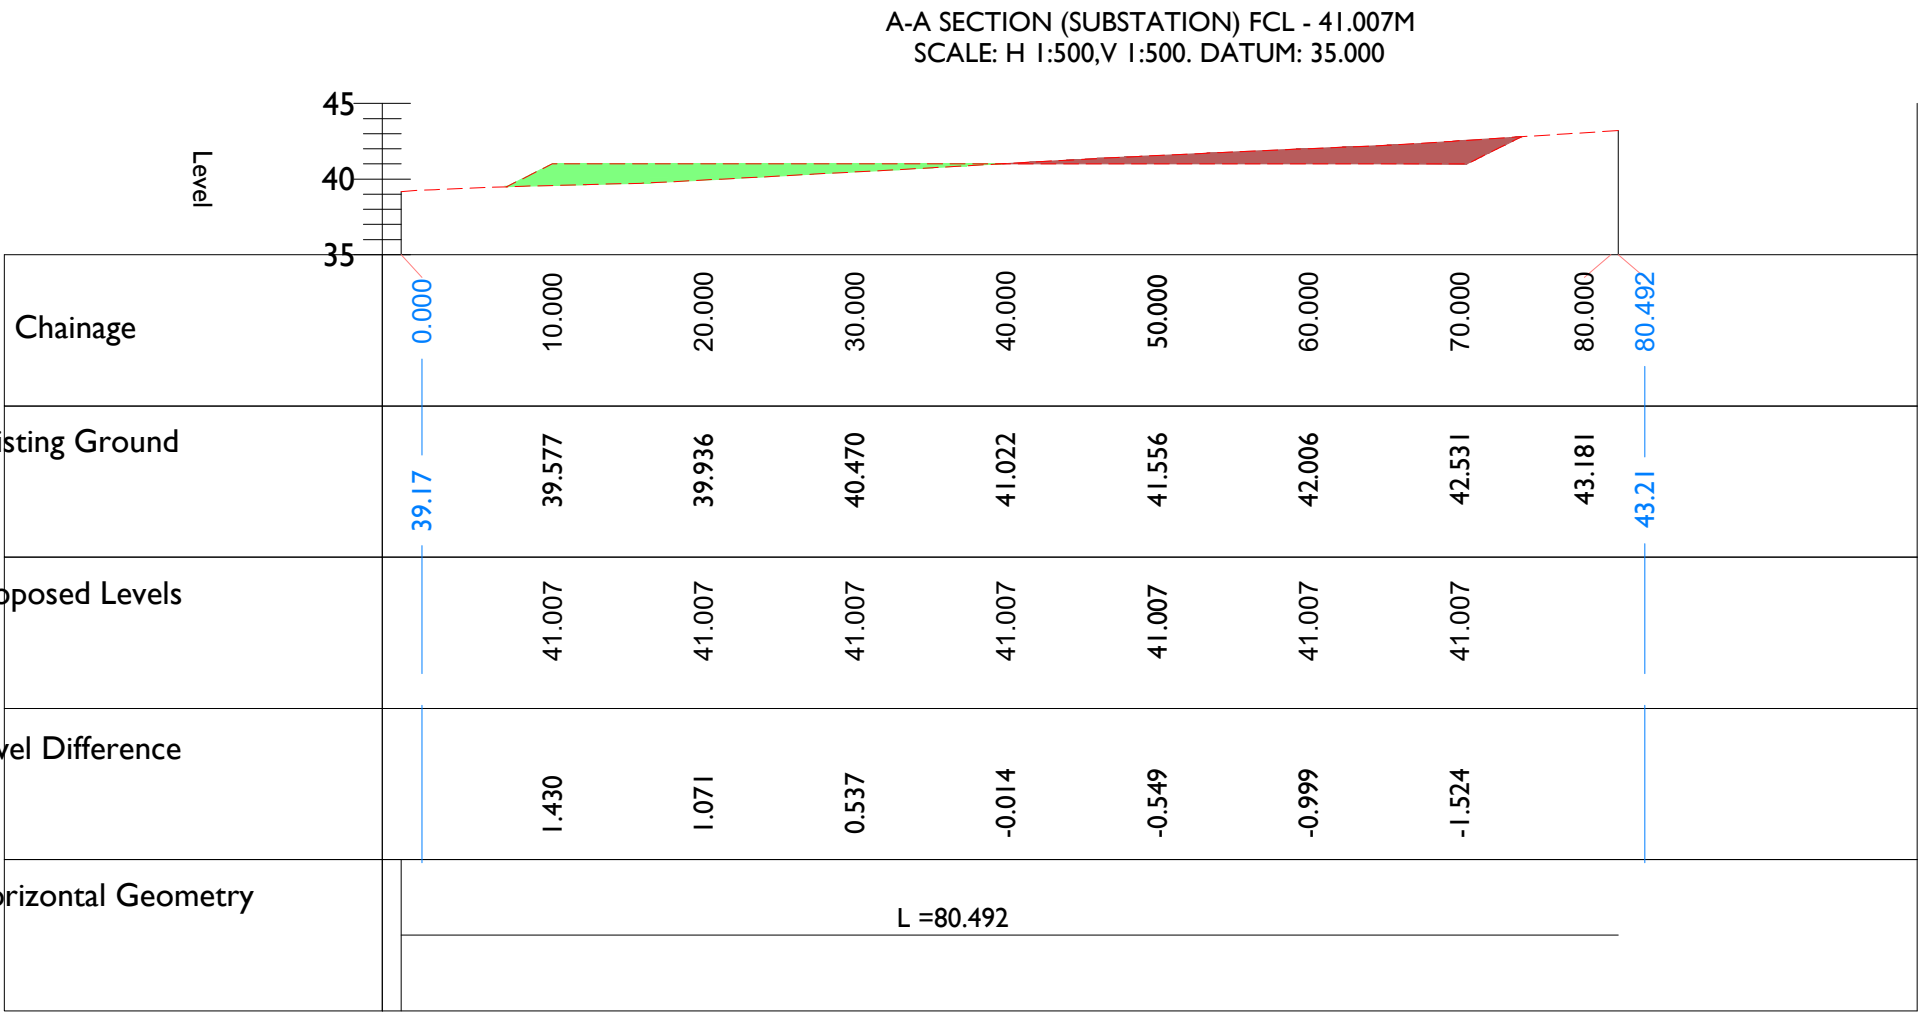

Section B-B
SCALE 1:1500

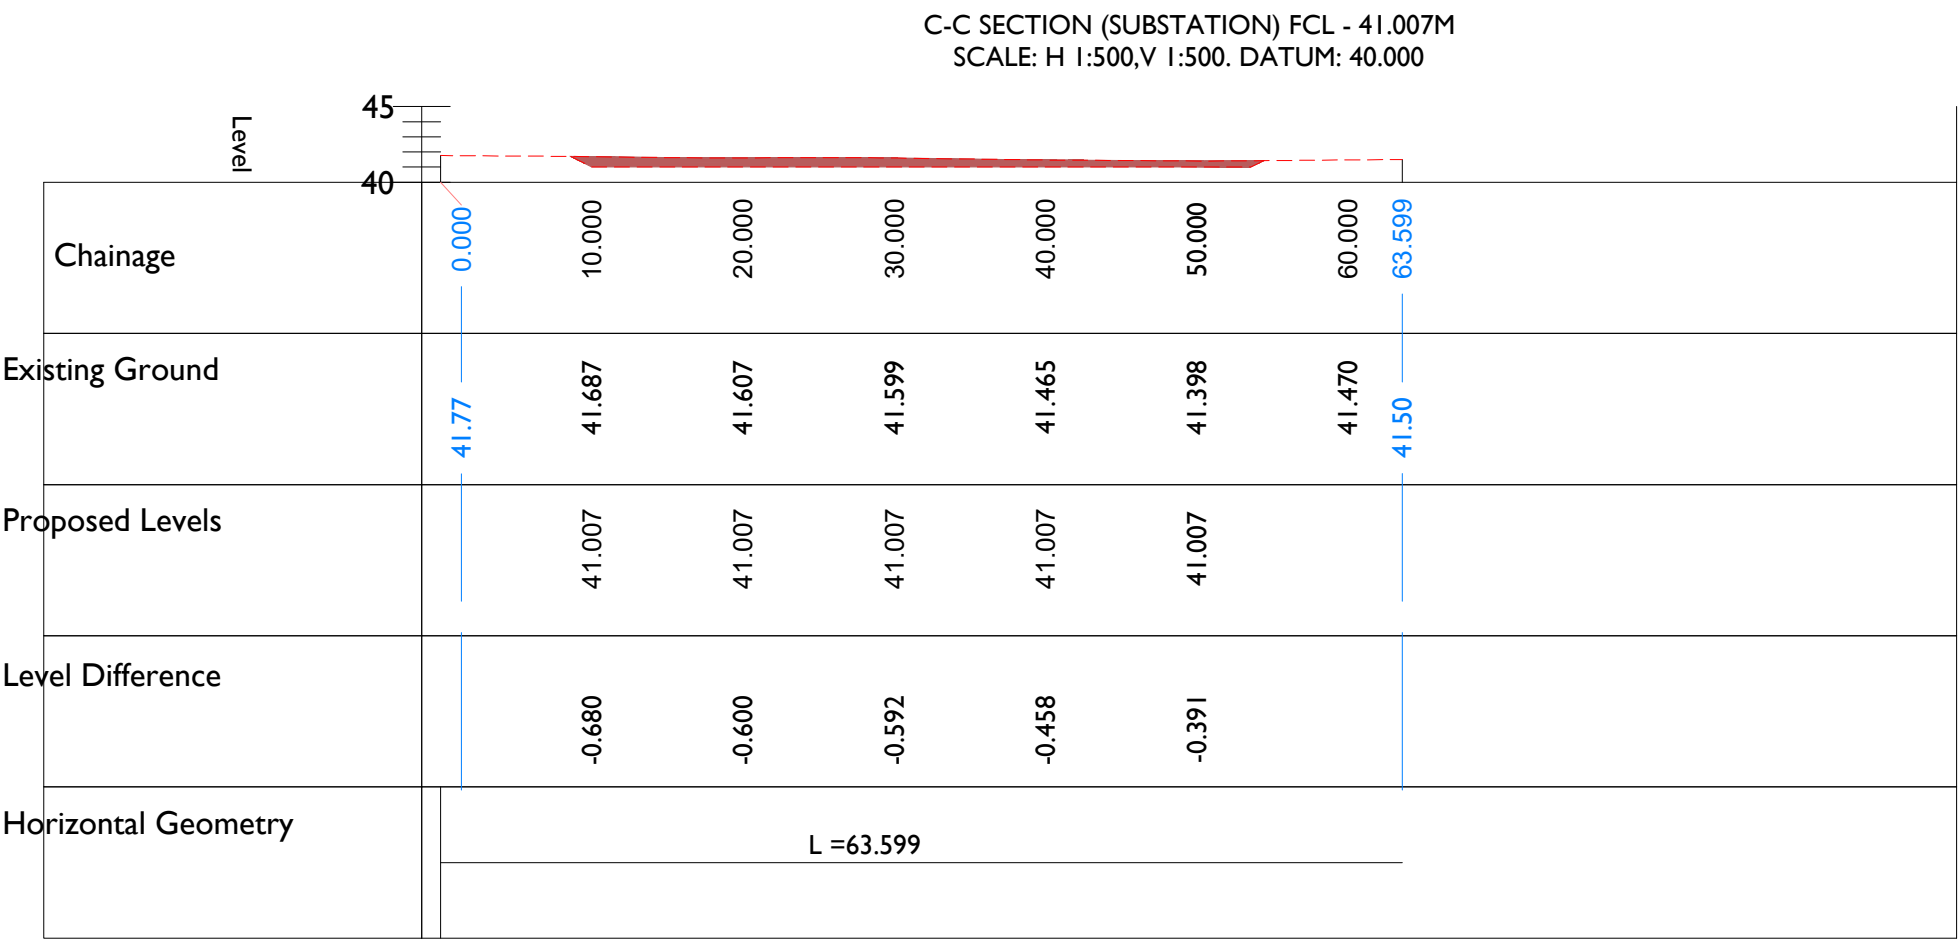

Section C-C
SCALE 1:1500



Cut & Fill Volume-Compound Sections

Scale : 1:500

Map Series:
Prime Data Vector

ITM Centre Point Co-ordinate:
X,Y = 699263.60 648468.48

Tailte Éireann Licence No.
CYAL50261649

Copyright:
© Tailte Éireann, 2025



Head Office
Beenreigh,
Abbeydorney,
Trillick, Co. Kerry
Ireland
Tel: 00353 66 7135710

Regional Office
Basepoint Business Centre
Stroudley Road, Basingstoke,
Hampshire,
RG24 8UP, UK
Tel: 00 44 1256406664

PROJECT

Tincurry 110kV Substation
and Grid Connection

CLIENT

Lodgewood Solar Farm
Limited

CONSULTANTS



NOTES: -

- This drawing is to be read in conjunction with relevant drawings, specifications and reports.
- Dimensions are in millimeters, unless noted otherwise.
- Drawings are not to be scaled, use figured dimensions only.
- Local datum: Malin Head.

LEGEND: -

- Proposed Cut Volume shown thus
- Proposed Fill Volume shown thus
- Redline Planning Boundary shown thus
- Chainage shown thus
- Existing Level shown thus
- Contours

ISSUE/REVISION

P3	19.12.25	Issued for Planning
P2	21.11.25	Issued for Planning
P1	02.09.25	Issued for Planning
I/R	DATE	DESCRIPTION

PROJECT NUMBER

300101236

SHEET TITLE

Cut & Fill Volume Compound Sections
Proposed Amended Infrastructure

SHEET NUMBER

300101236-DR-114