


ALL REINSTATEMENT WORKS ARE TO BE IN ACCORDANCE
WITH LOCAL LANDOWNER REQUIREMENTS

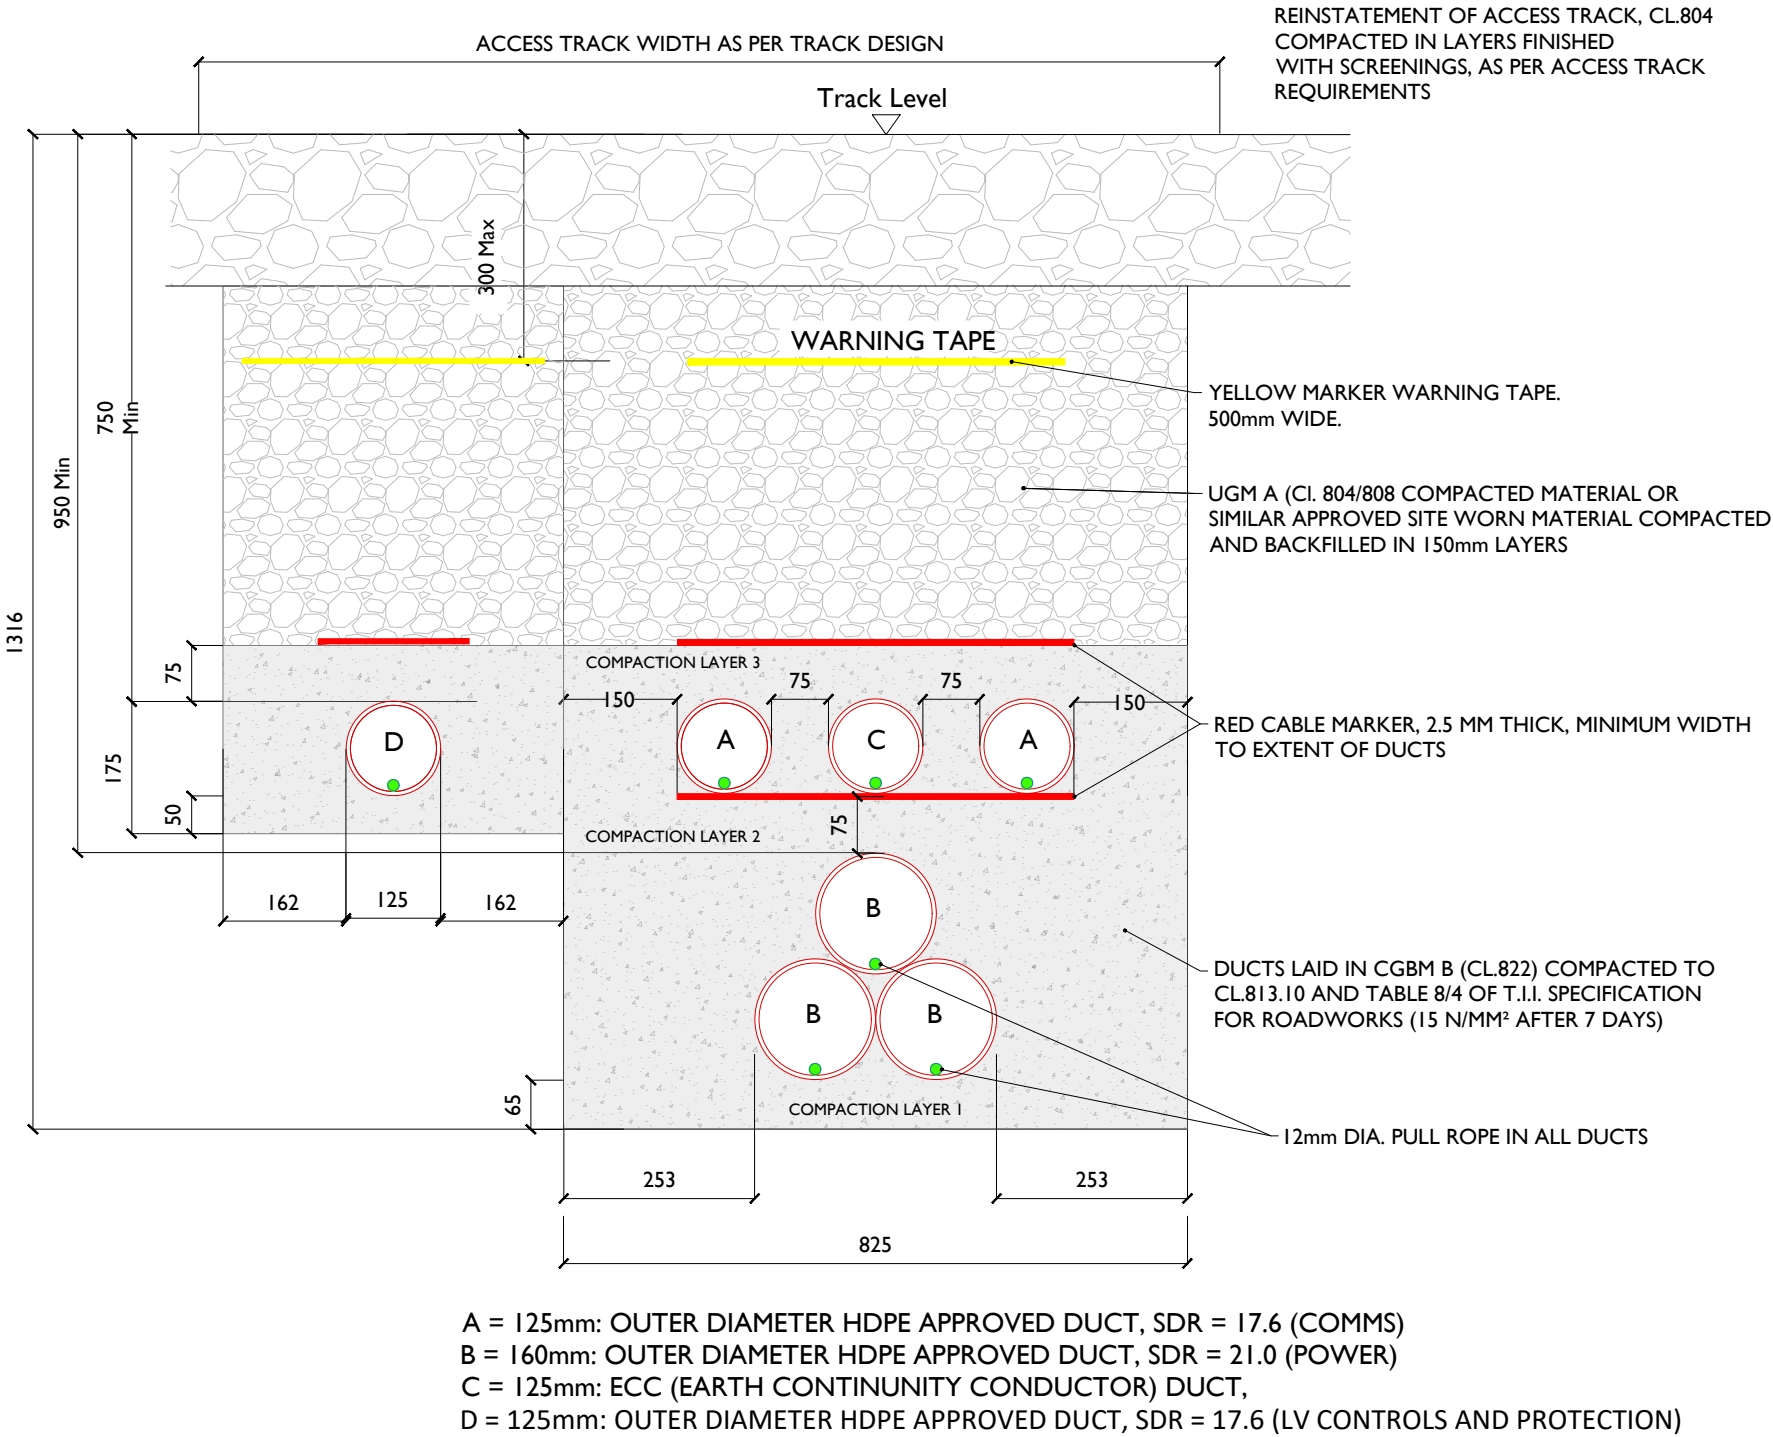

Note:

- This drawing is to be read in conjunction with relevant drawings, specifications and reports
- Dimensions are in millimeters, unless noted otherwise
- Drawings are not to be scaled use figured dimensions only
- 325 mm trench width is also acceptable to ESNB
- 3m wide access track specified to ESNB requirements to be installed over cable for longer off-road sections where there is no existing access track in place.

Trench Section Through Access Track

SCALE 1:10



Head Office
Beenreigh,
Abbeydorney,
Tralee, Co. Kerry
Ireland
Tel: 00353 66 7135710

CLIENT
Lodgewood Solar Farm
Limited

PROJECT
Tincurry 110kV Substation
and Grid Connection

PROJECT NUMBER
300-101236

SHEET NUMBER
300101236-DR-120

SHEET TITLE
Trench Section through
Access Track

DRAWING STATUS
For Planning

ISSUE/REVISION		
P2	19.12.25	Issued for Planning
P1	21.11.25	Issued for Planning
I/R	DATE	DESCRIPTION