



01 Section of Intervention 01
Scale: 1:20

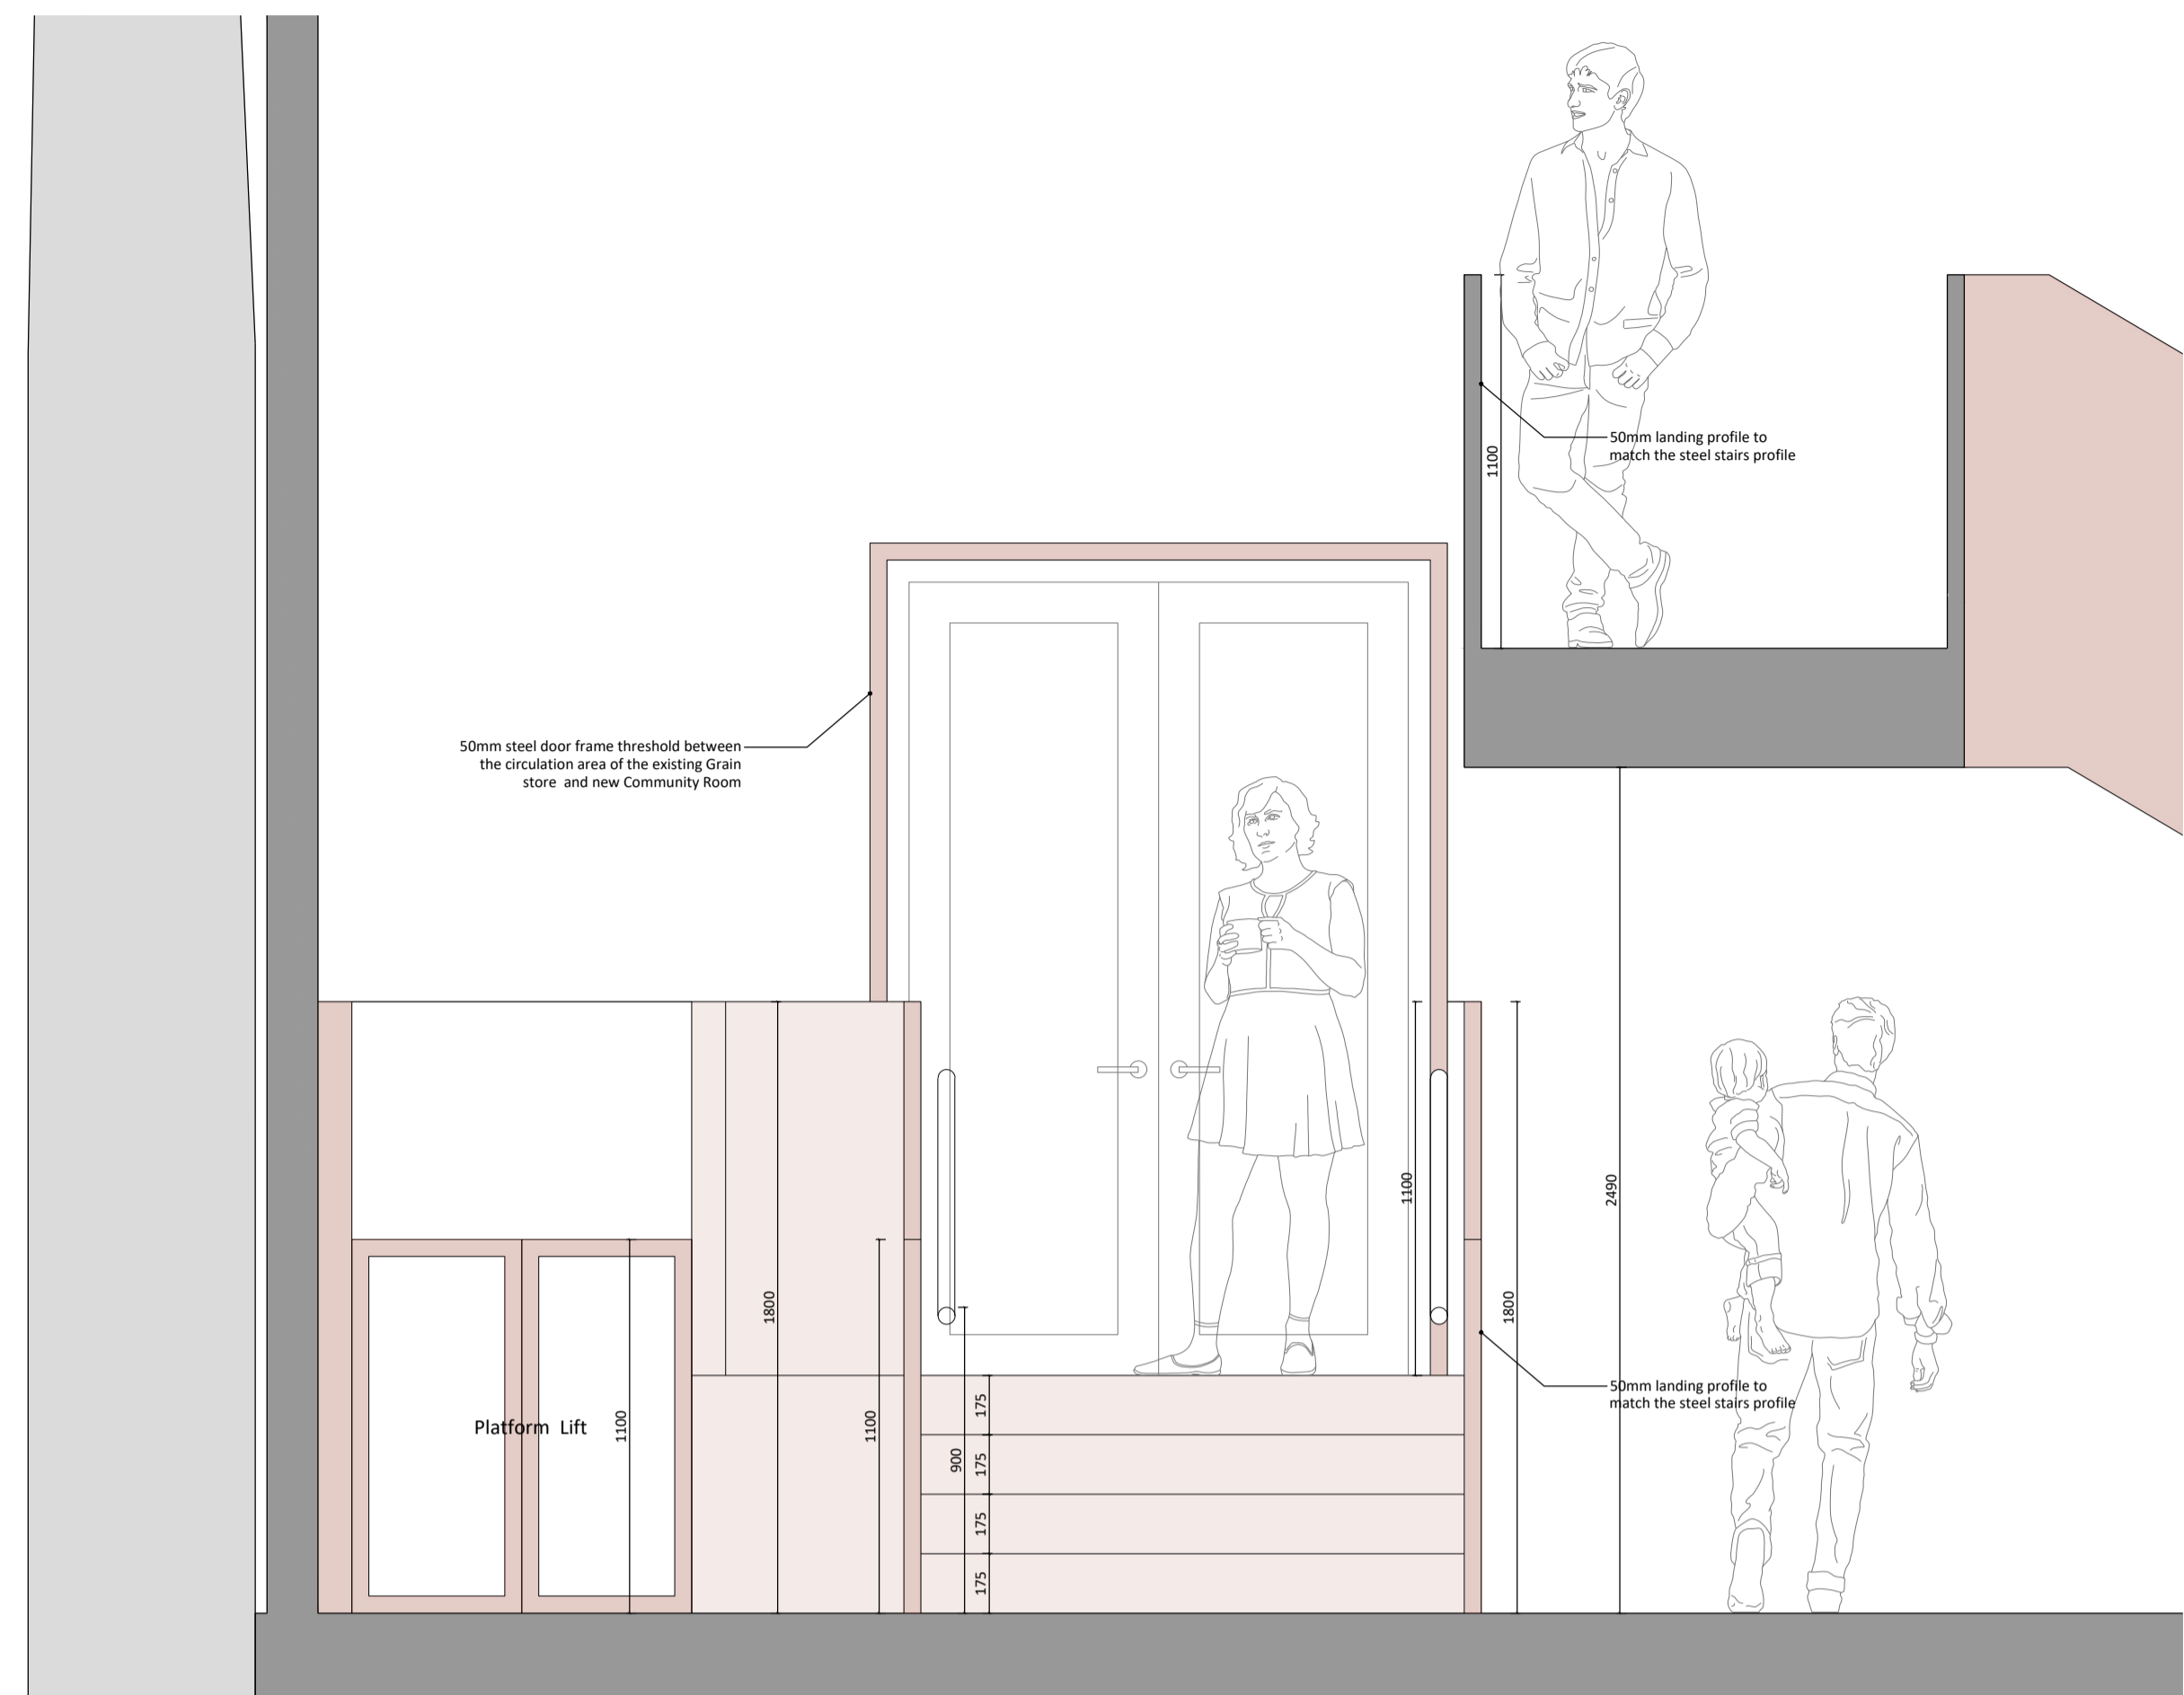

02 Elevation of Intervention 01
Scale: 1:20

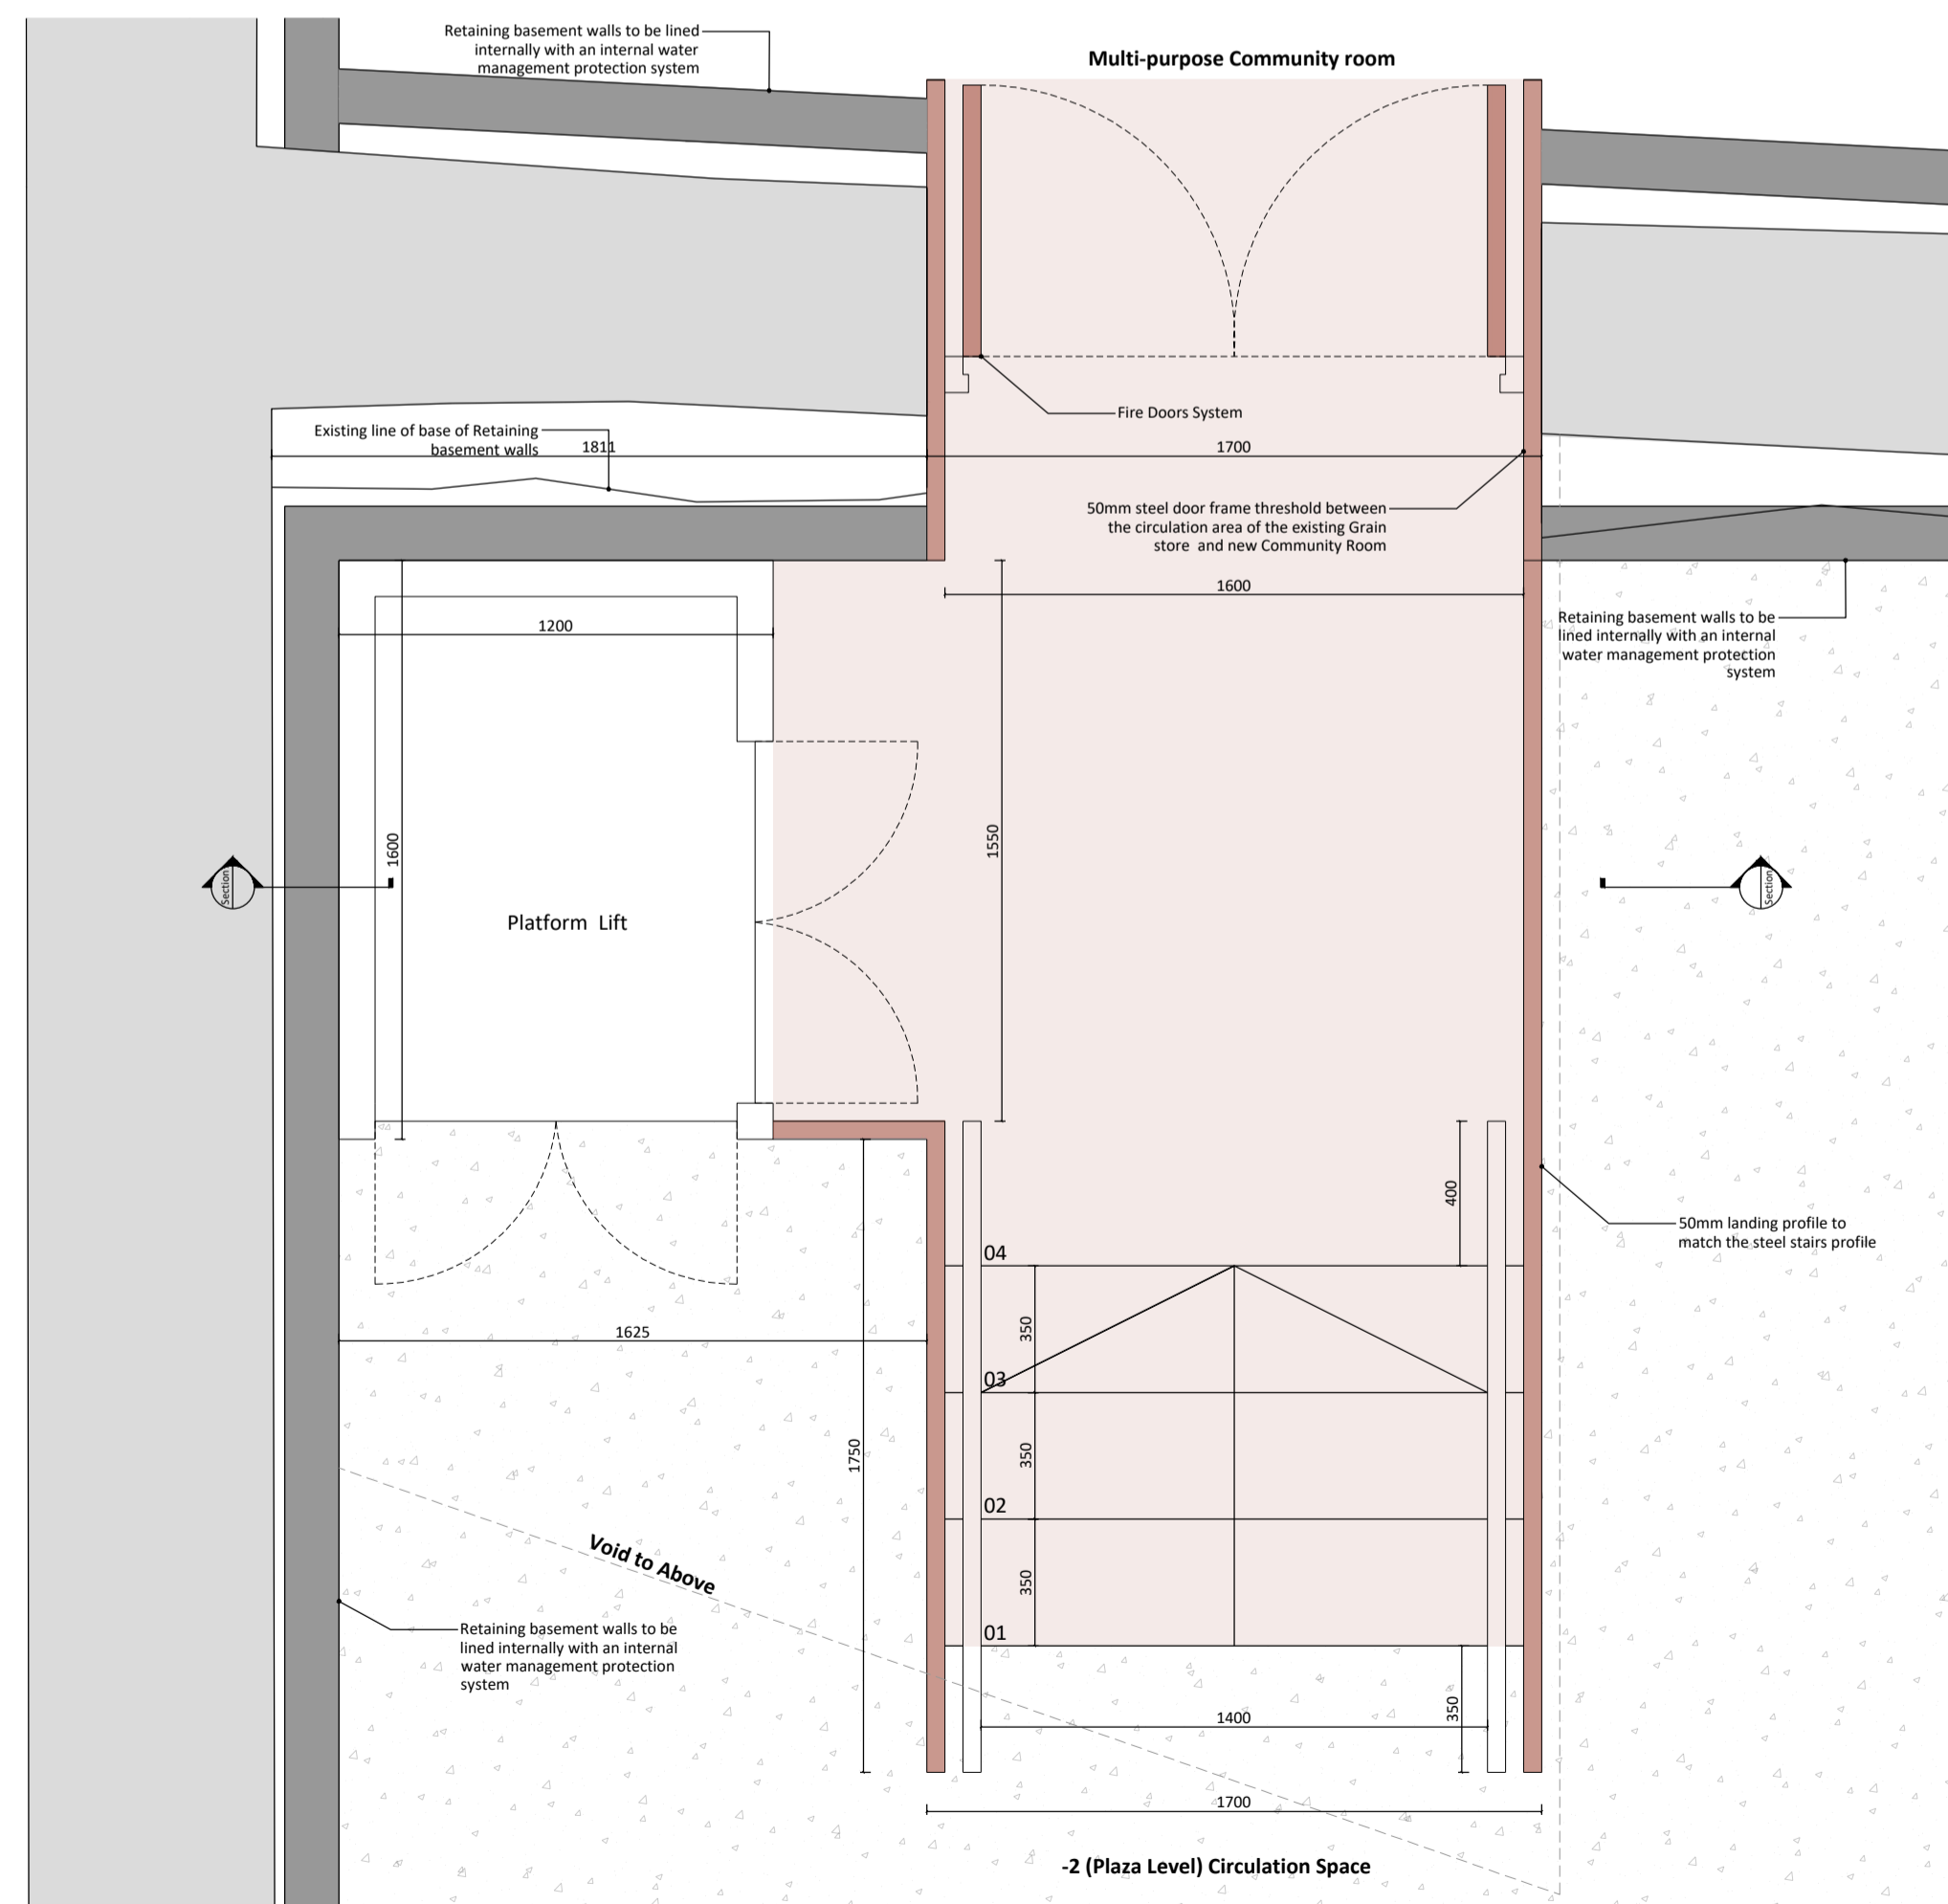

03 Plan of Intervention 01
Scale: 1:20



04 Image of Existing wall of the location of Intervention 01
Scale: 1:20