


01 Elevation of Intervention 04
Scale: 1:20



03 Image of Existing Door Ope of Intervention 04
Scale: 1:20

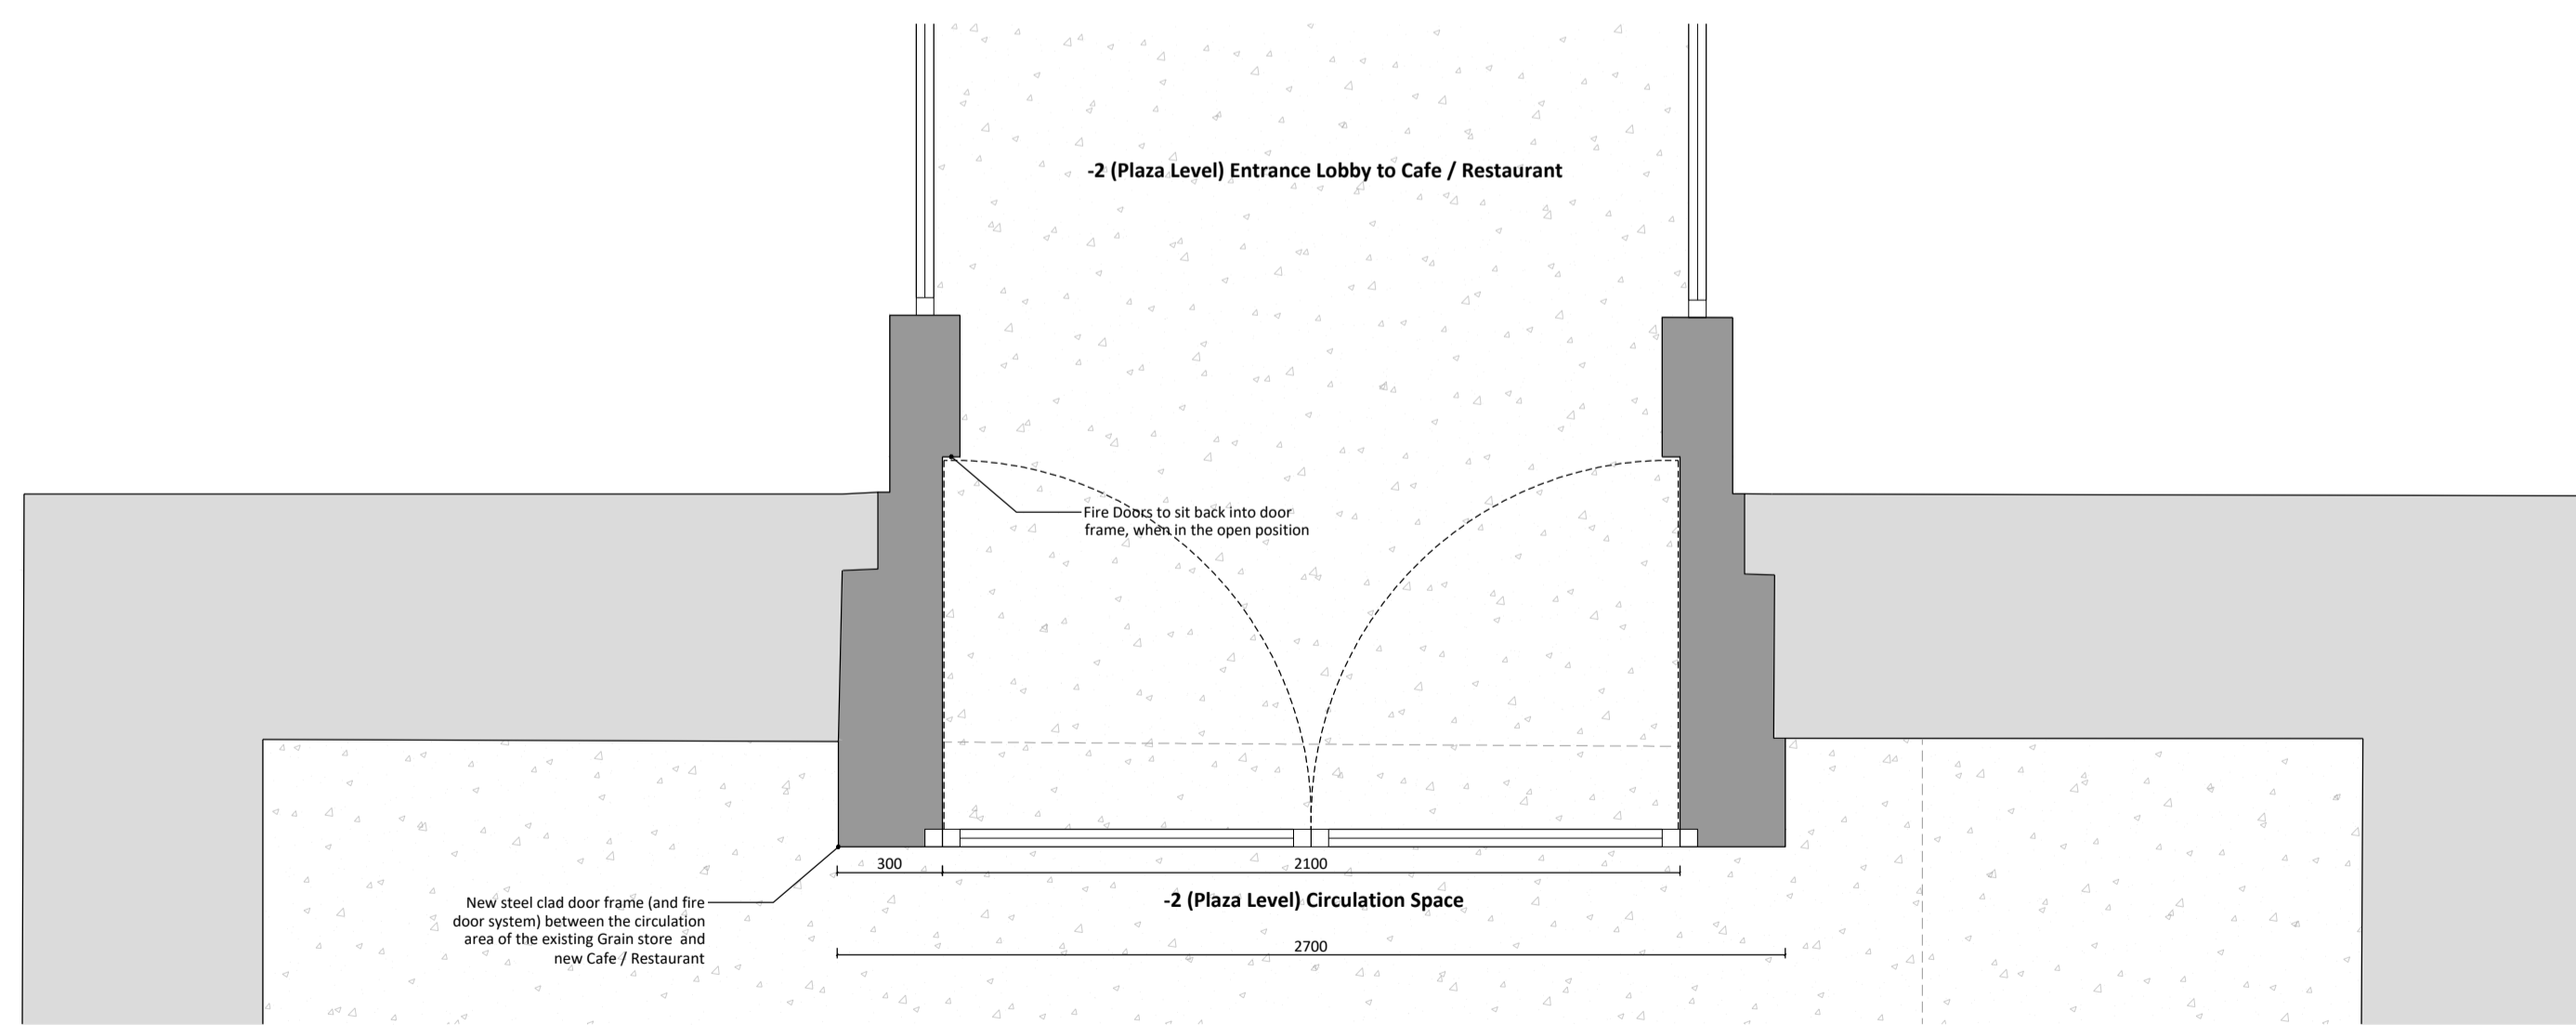

02 Plan of Intervention 04
Scale: 1:20