


01 Elevation of Intervention 06
Scale: 1:20

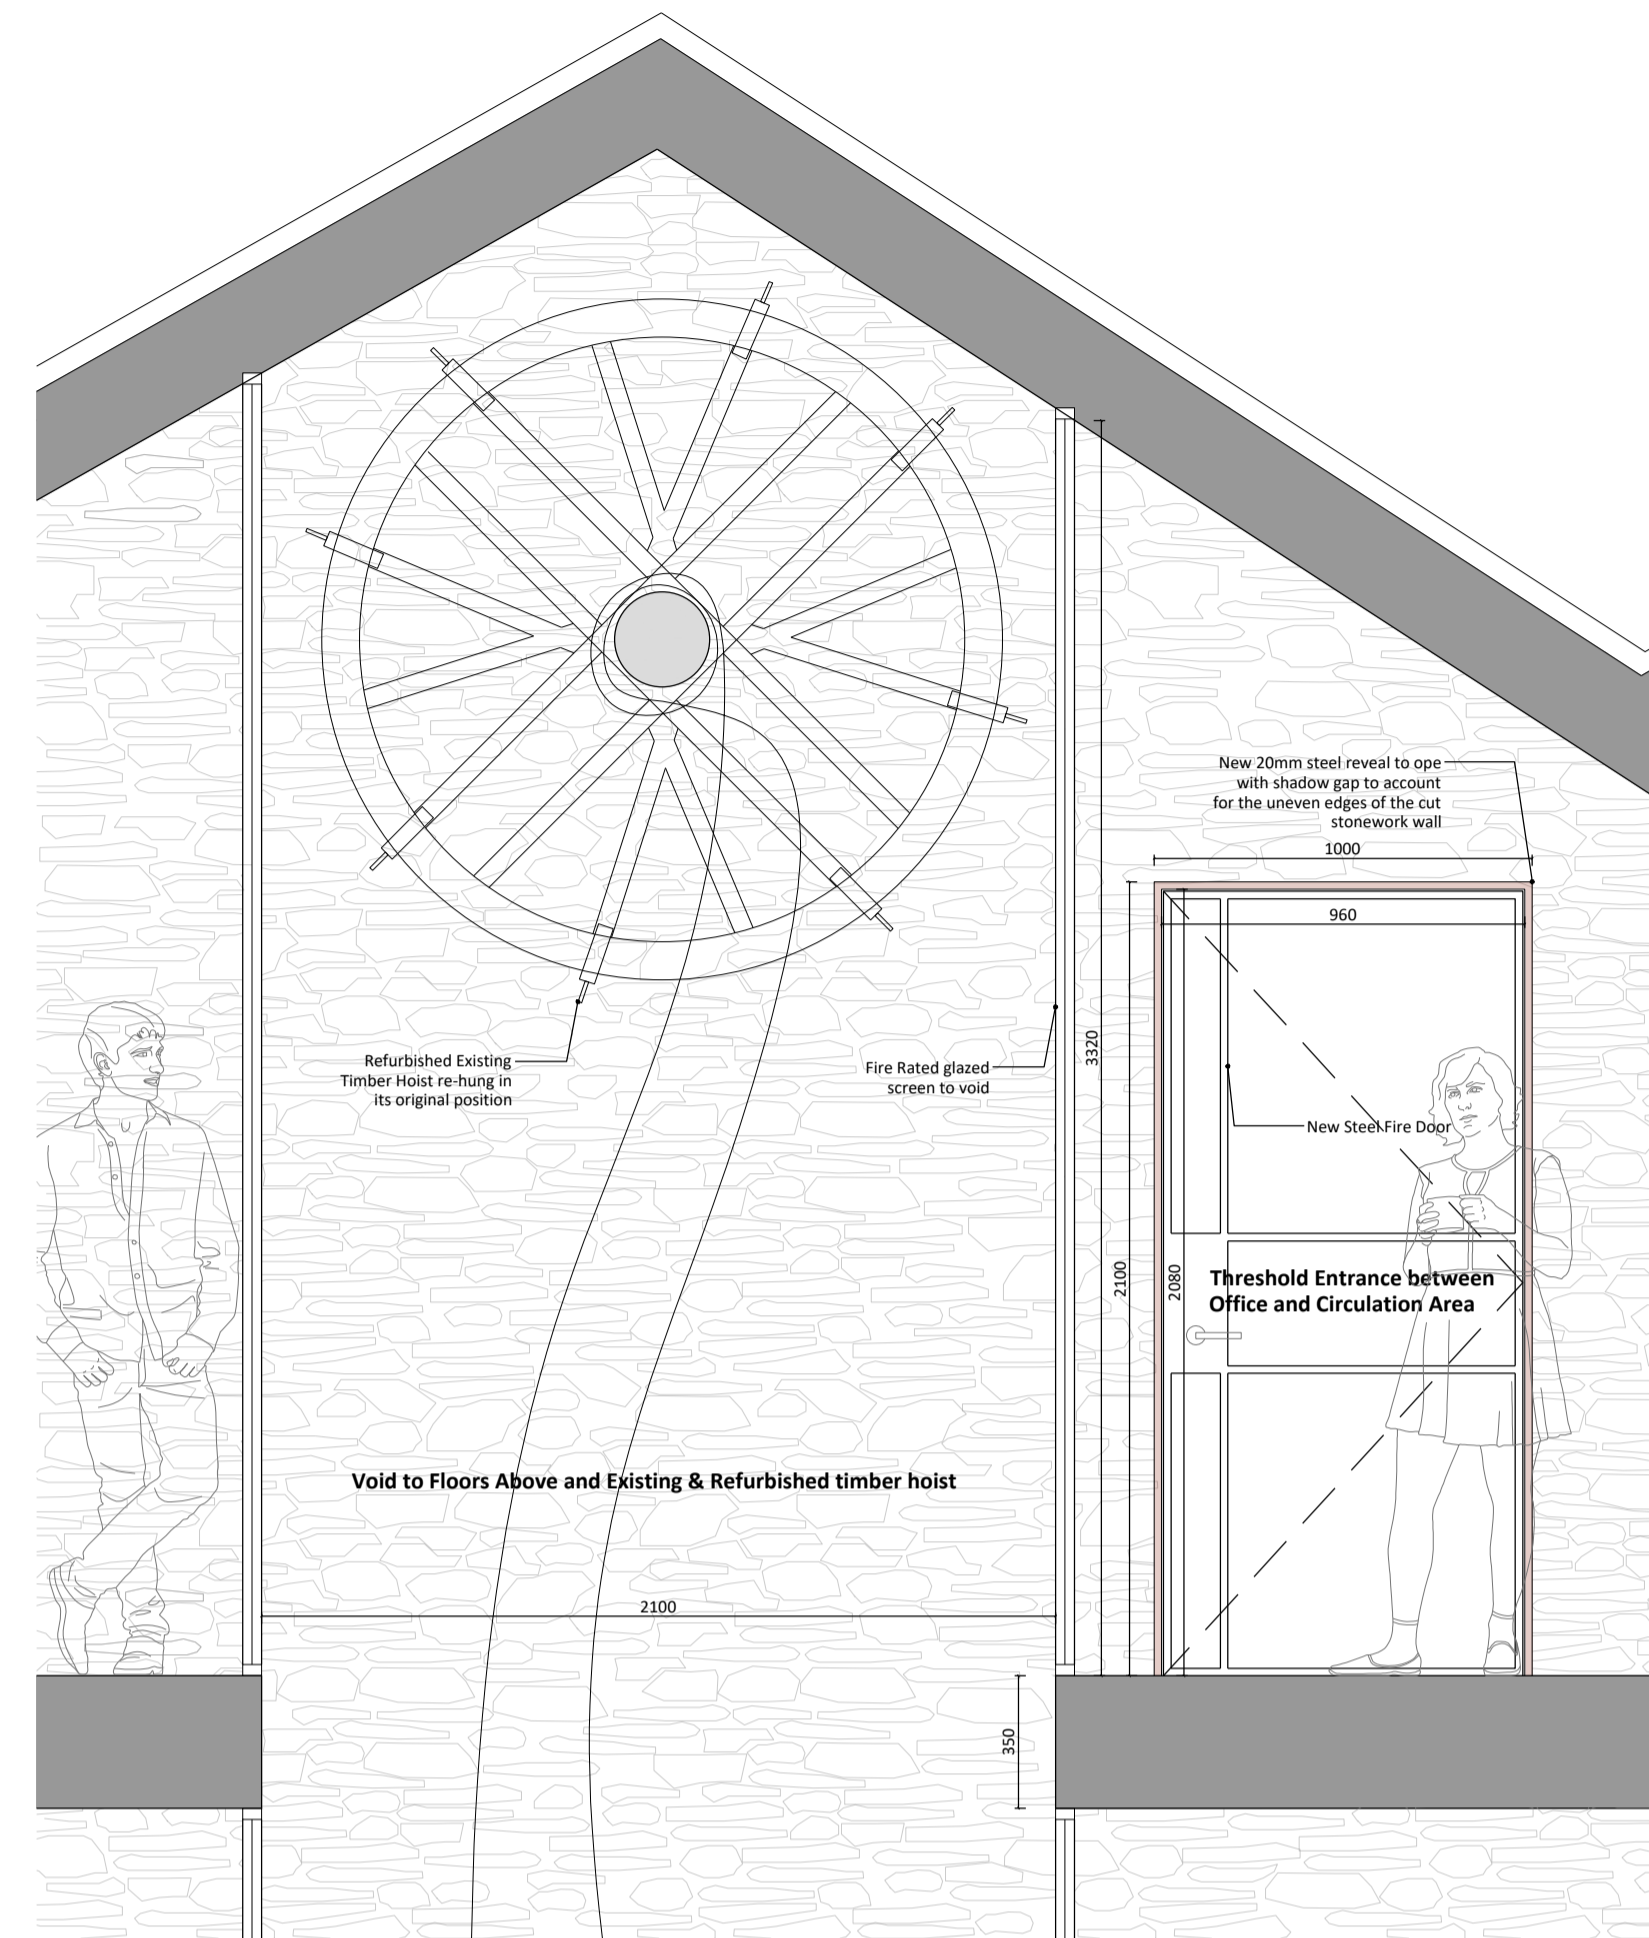


03 Image of Existing wall of the location of Intervention 06
Scale: 1:20




05 Elevation of Intervention 07
Scale: 1:20



07 Image of Existing wall of the location of Intervention 07
Scale: 1:20

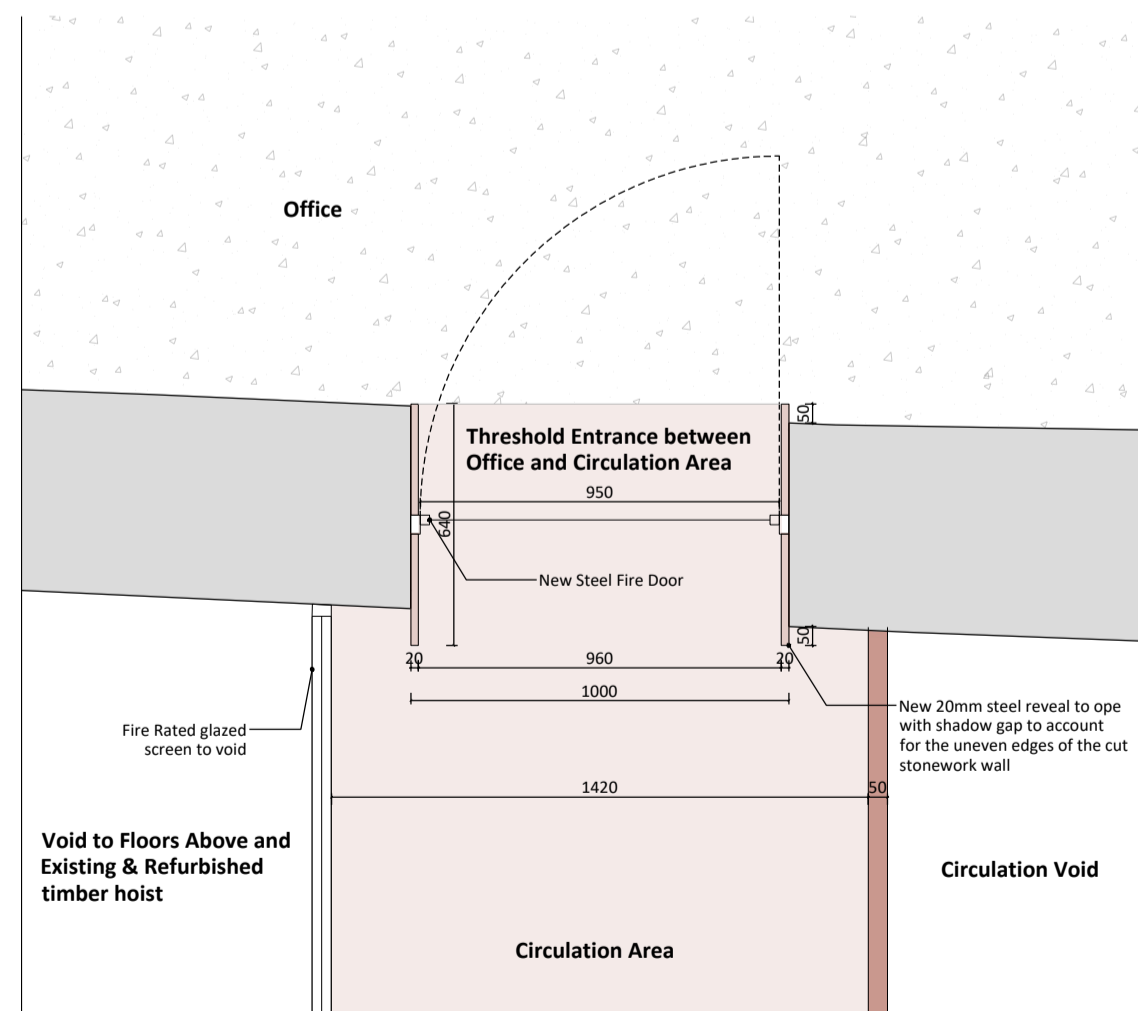

02 Plan of Intervention 06
Scale: 1:20

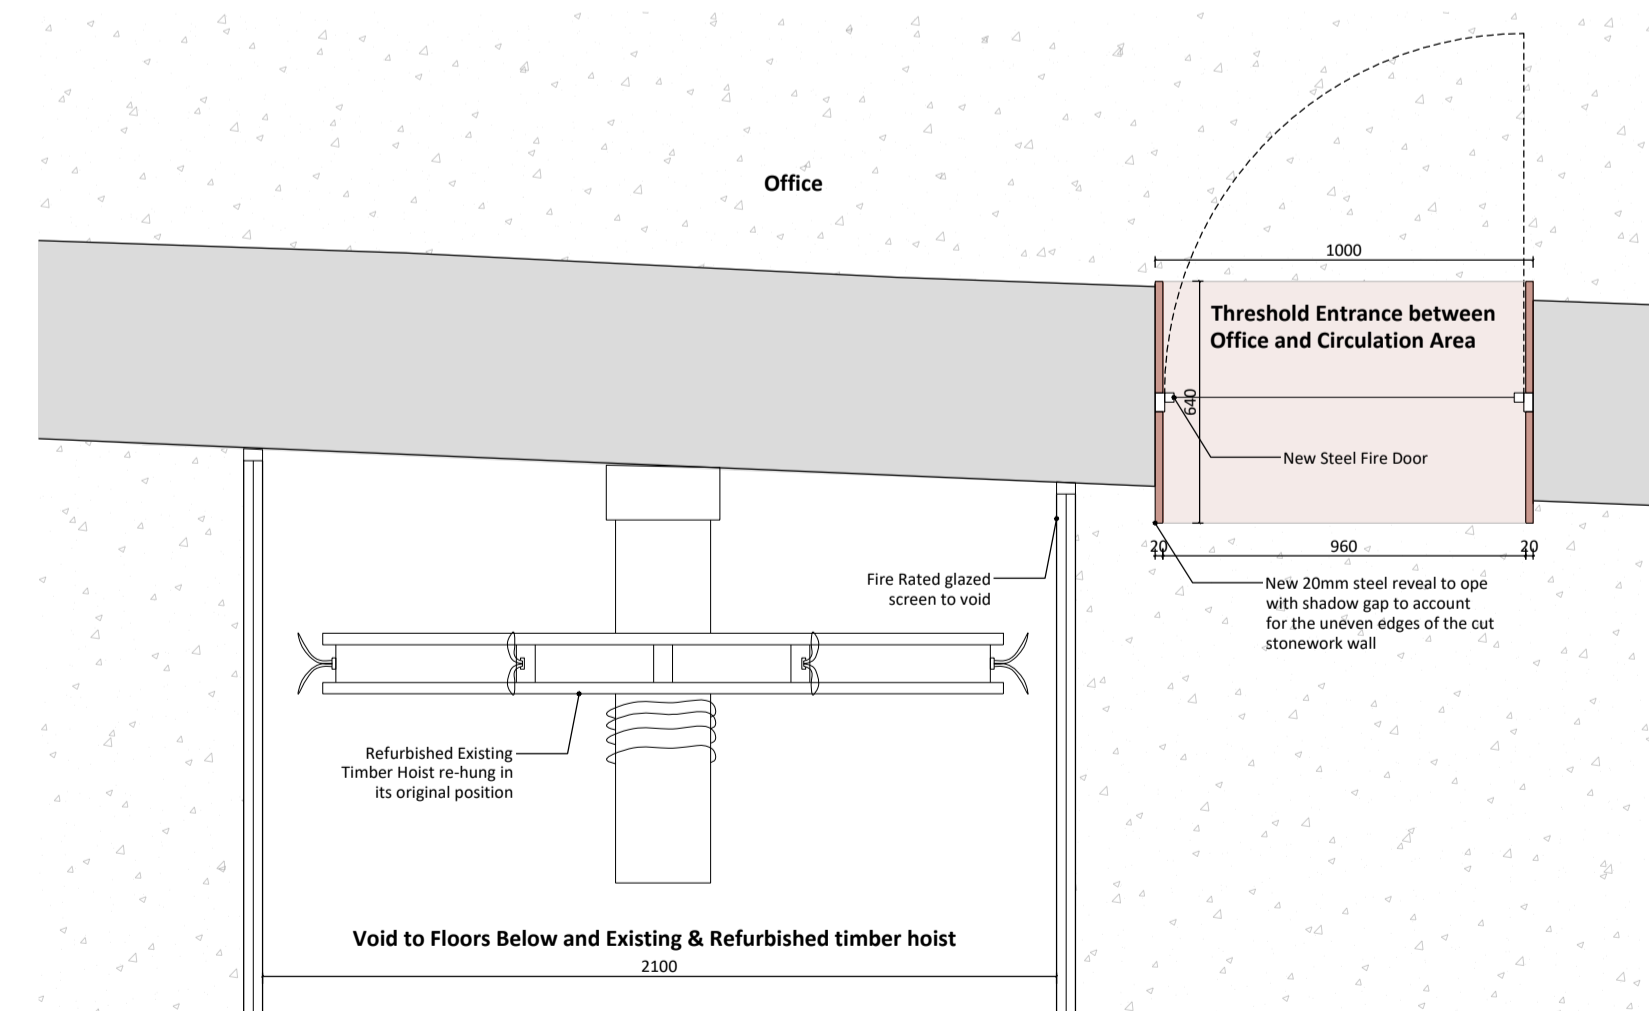

06 Plan of Intervention 07
Scale: 1:20

Rev.	Date	Reason For Issue	Chk	Notes
-	-	-	-	-
-	-	-	-	-
-	-	-	-	-
-	-	-	-	-
-	-	-	-	-
-	-	-	-	-
-	-	-	-	-
-	-	-	-	-
-	-	-	-	-

Key Plan	Notes
Approximate Demolition hatched onto image	

Project	Title	Stage
The Grain Store, John Street, New Ross, Co. Wexford	Proposed Intervention 06 & 07	Part 8 Planning

Job No.	Client	Number
19-104	Wexford County Council	Part 8-P-305

Scale	Date	Revision
1:20	05.01.2024	-