


Map Series:
Prime Data Vector

OSI Sheet Reference Number:
6471-C

ITM Centre Point Co-ordinate:
X,Y = 657516.8,653099.53


Tailte Éireann Licence No.
CYAL50510216

Copyright:
© Tailte Éireann - Surveying

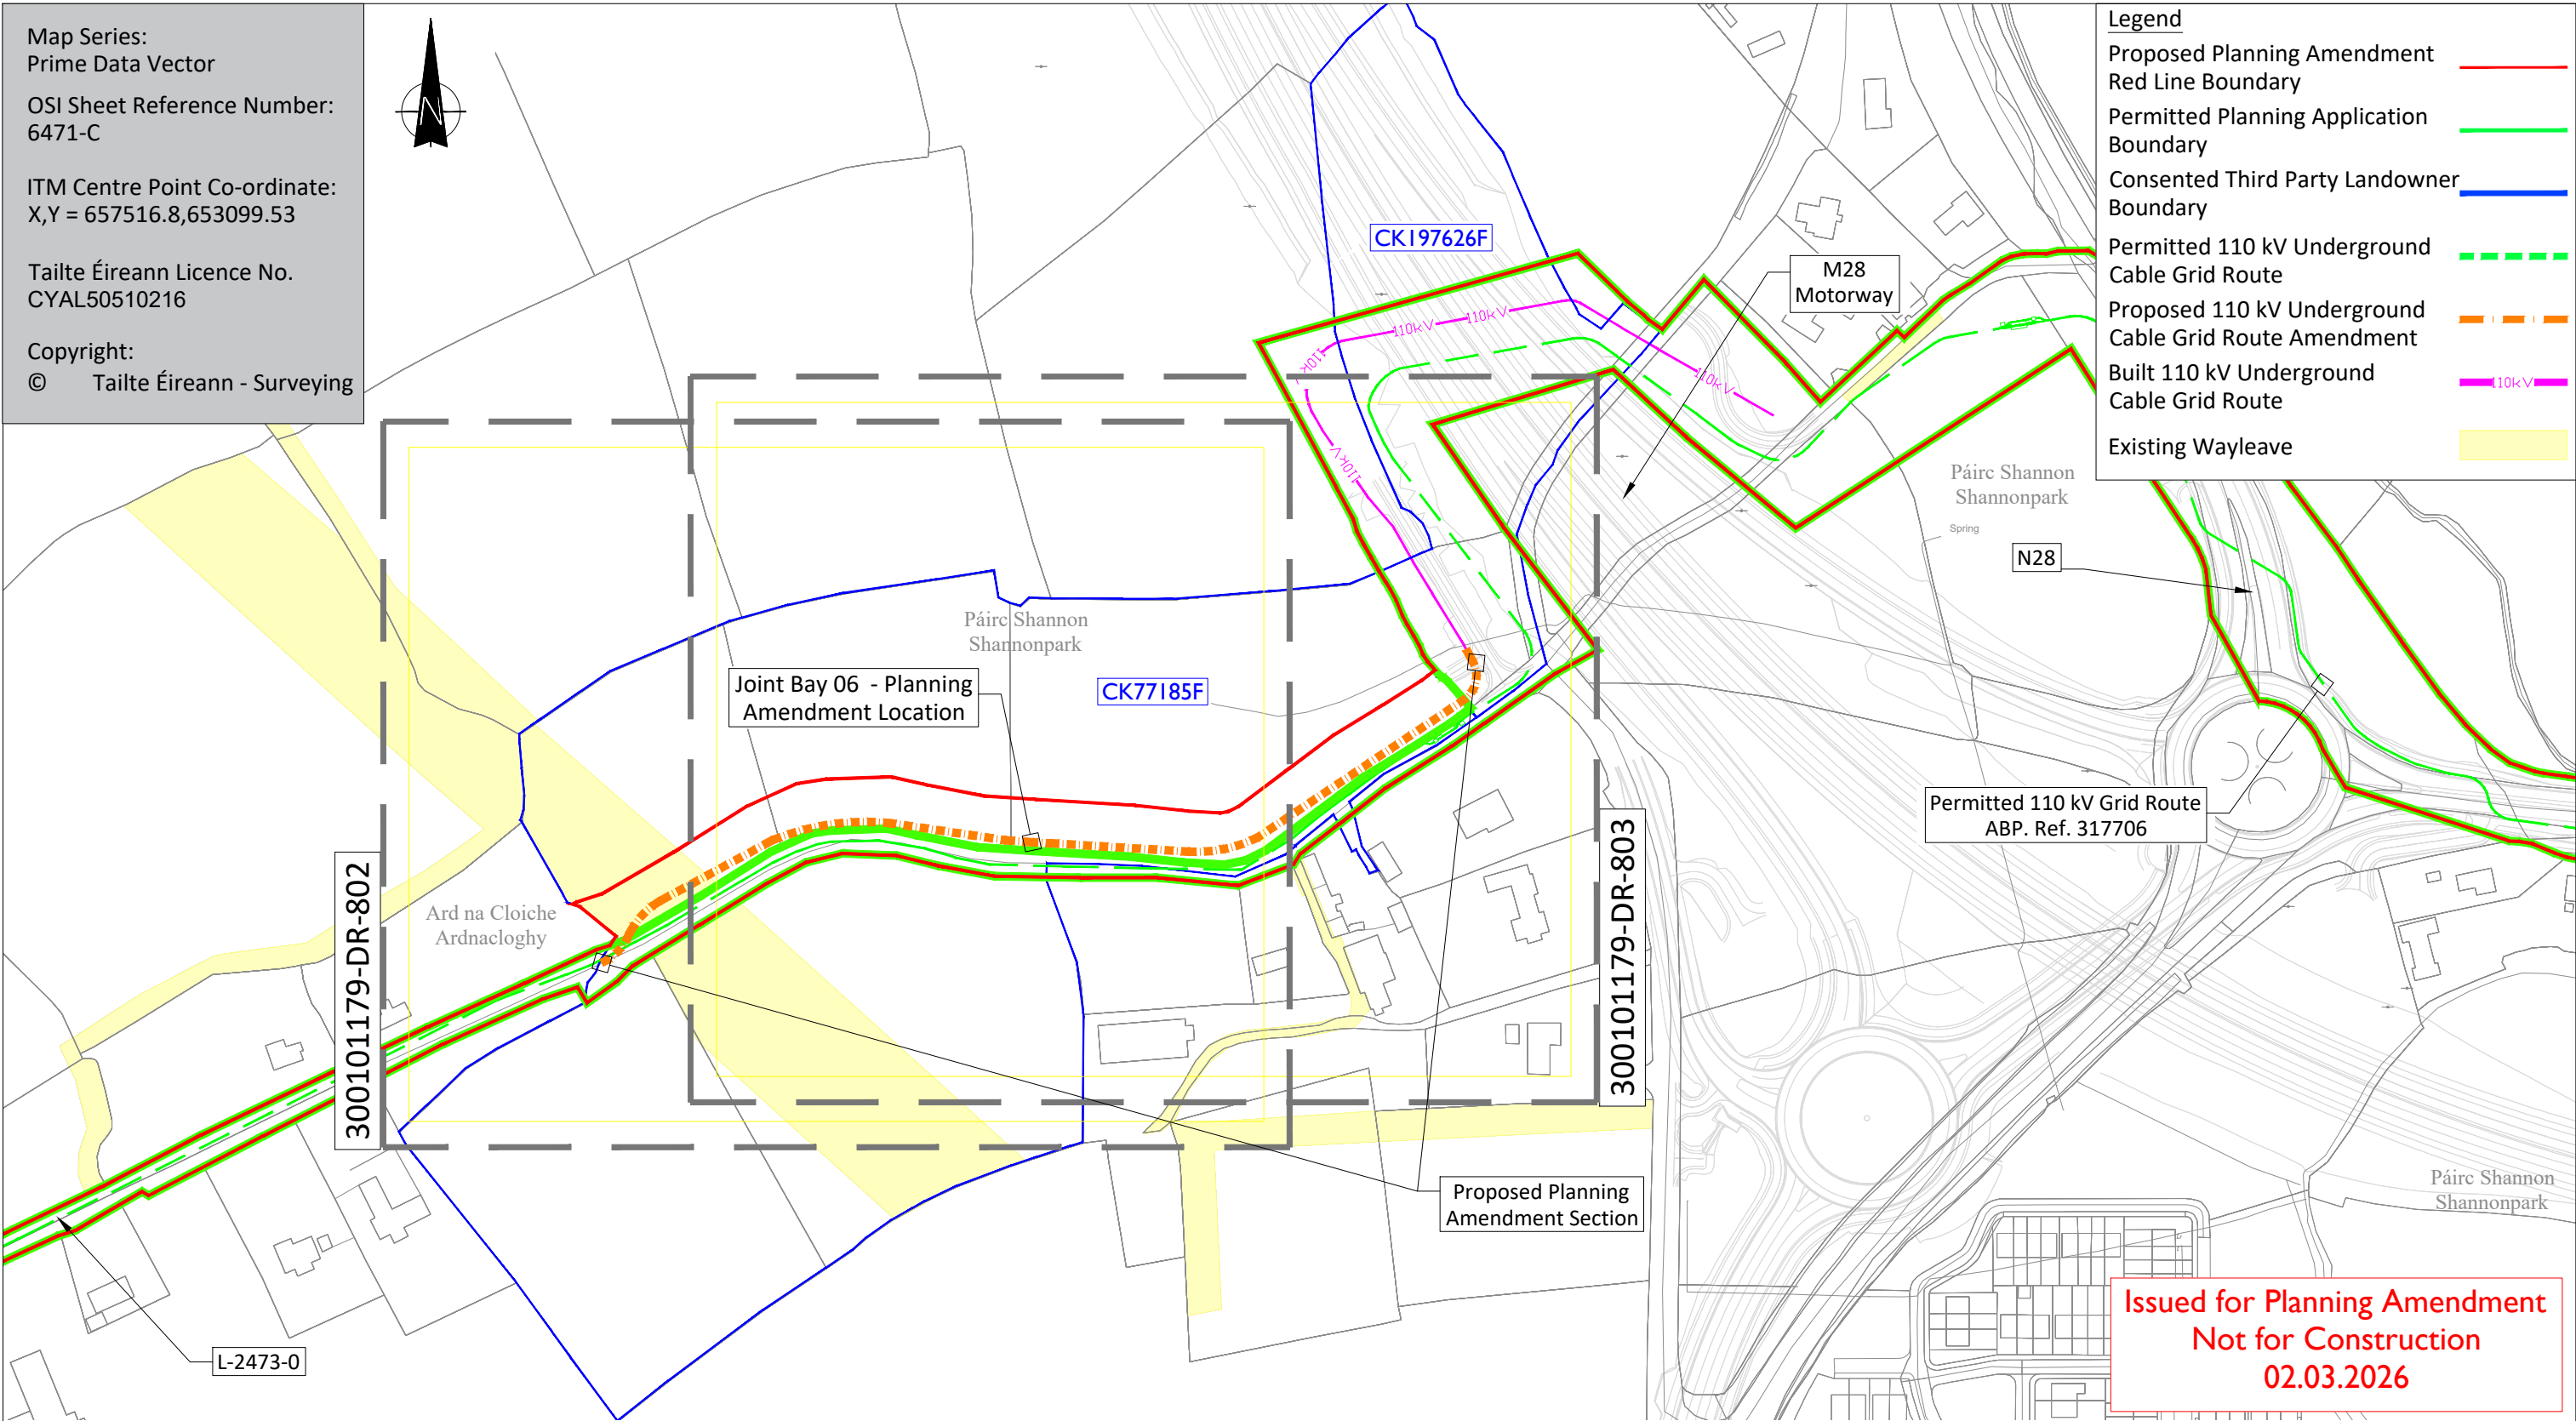

Site Location Map

Scale: 1:2500

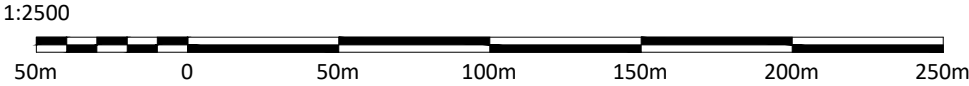

Head Office
Beenreigh,
Abbeydorney,
Tralee, Co. Kerry
Ireland
Tel: 00353 66 7135710

CLIENT



PROJECT

Ballinrea 110kV Grid Route
S146B Alteration Application

PROJECT NUMBER
300-101179

SHEET NUMBER
300101179-DR-801B

SHEET TITLE

Site Location Map

ISSUE/REVISION

I/R	DATE	DESCRIPTION
P3	02.03.26	Issued for Planning Amd.
P2	25.02.26	Issued for Planning Amd.
P1	03.02.26	Issued for Planning Amd.