



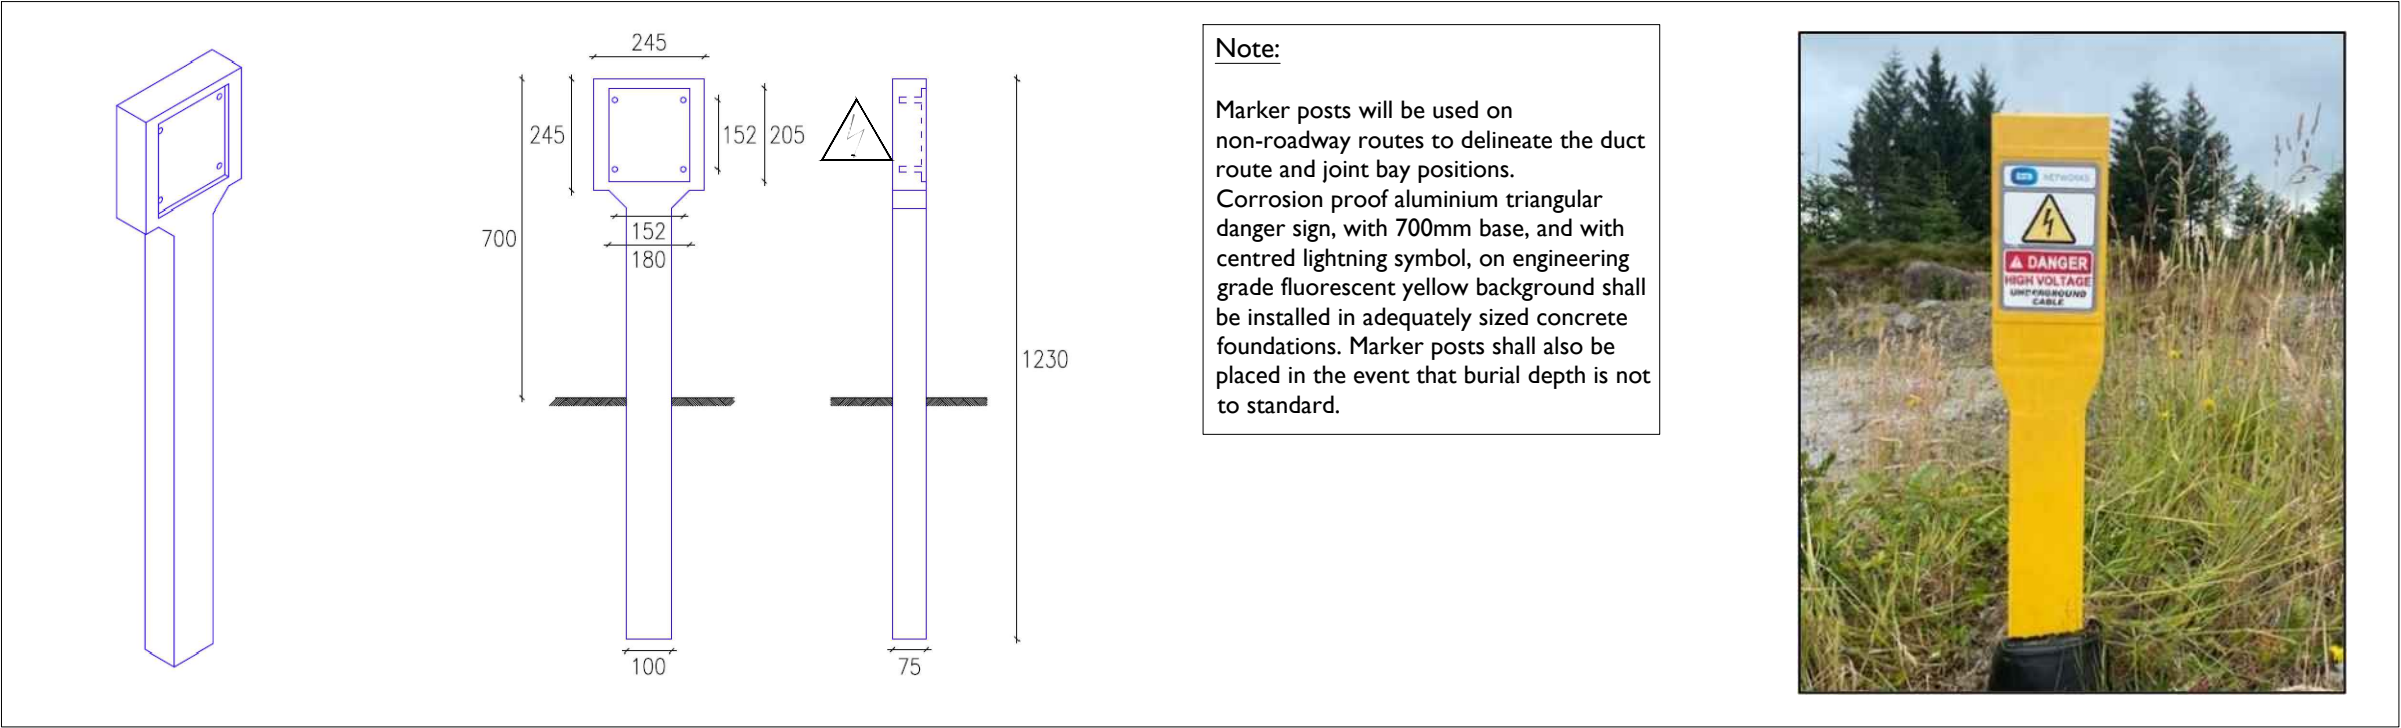

Typical ESB Marker Post Detail

SCALE: NTS

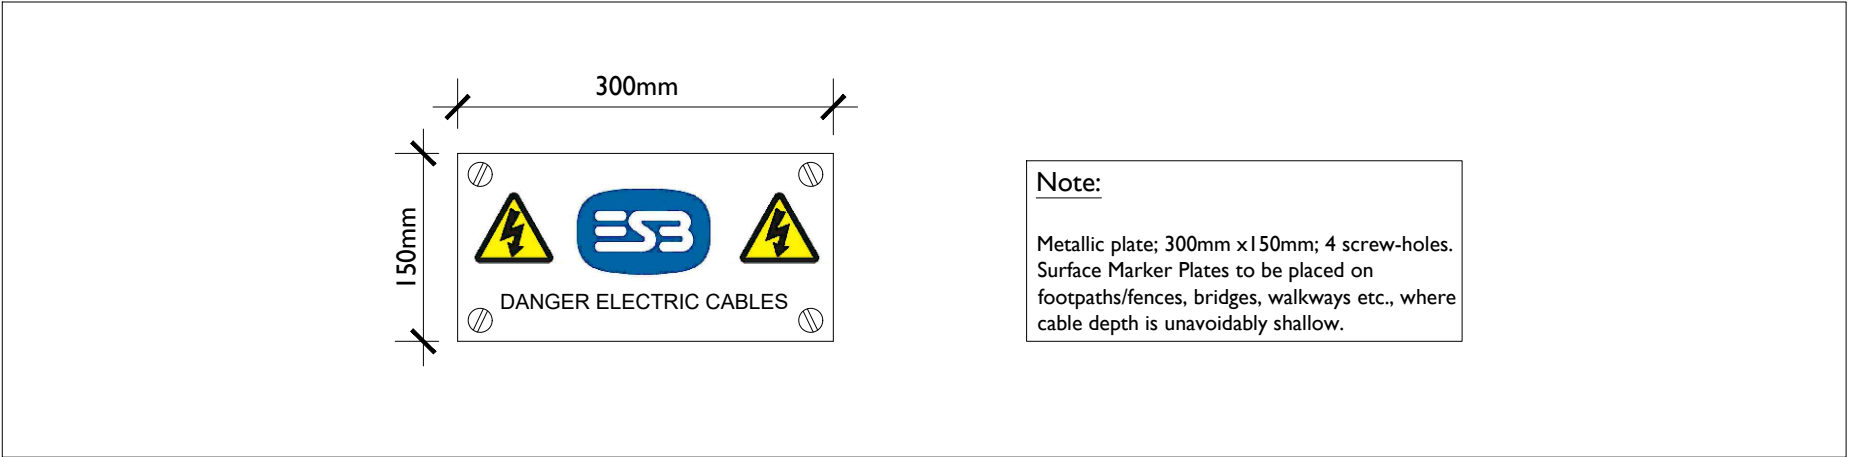

Typical ESB Marker Plate Detail

SCALE: NTS

- Notes:**
- This design has been approved for construction.
 - This drawing is to be read in conjunction with relevant drawings, specifications and reports.
 - Dimensions are in millimeters, unless noted otherwise.
 - Drawings are not to be scaled. Use figured dimensions only.
 - No change from permitted development ABP. Ref. 317706

PROGRESS PRINT NOT
FOR CONSTRUCTION
02.03.26



Head Office
Beenreigh,
Abbeydorney,
Tralee, Co. Kerry
Ireland
Tel: 00353 66 7135710

CLIENT



PROJECT

Ballinrea 110kV Grid Route
SI 46B Alteration Application

PROJECT NUMBER
300-101179

SHEET NUMBER
300101179-DR-809

SHEET TITLE

UG Cable Marker Post Detail

DRAWING STATUS
For Planning Amendment

ISSUE/REVISION

ISSUE/REVISION		
P2	02.03.26	For Planning Amendment
P1	12.12.25	For Planning Amendment
I/R	DATE	DESCRIPTION