


SOUTH DUBLIN COUNTY COUNCIL COMPULSORY PURCHASE (Clonburris South Link Street) ORDER, 2026		
Prepared by: MG, JK	Checked by: DR	Approved by: DR
Tally Easann Sheet No: 3260-D, 3261-C	Scale: 1:2500	
Drawing No: CA 319	Date: February 2026	
<small>The Acquisition lines on this drawing were prepared using Irish Transverse Mercator Coordinate System and are based on Tally Easann Maps. License No: CYAL50311490 South Dublin County Council.</small>		

LEGEND:

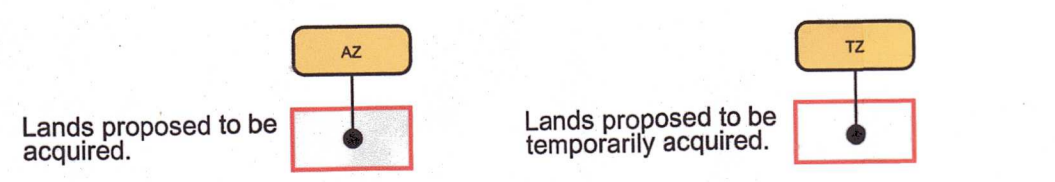

Plot No. Permanent	Plot No. Temporary	Name	Permanent Area m ²	Temporary Area m ²	Road Bed m ²
A1	T1	Cairn Homes Properties Limited	8650	650	0
	T2	Cairn Homes Properties Limited		550	0

Dated: 16th March 2026
 PRESENT when the seal of SOUTH DUBLIN COUNTY COUNCIL was affixed hereto:
 Mayor/Deputy Mayor
 Nominated Employee
 Chief Executive
 Director of Planning and Transport
 Director of Economic Development

P. E. Fennell
E. Burke
J. Zuker



DEPOSIT MAP