


Project Design Drawing Notes

1. Drawings issued are for planning application purposes only.
2. Drawings not to be used for construction/contract conditions.
3. Copyright, all rights reserved. No part herewith may be copied or reproduced partially or wholly in any form whatsoever without the prior notice of the copyright owner McCarthy Keville O'Sullivan.
4. Do not scale off this drawing. Figured metric dimensions only should be taken off this drawing.

Drawing Legend

- Planning Application Boundary
- Site Notice

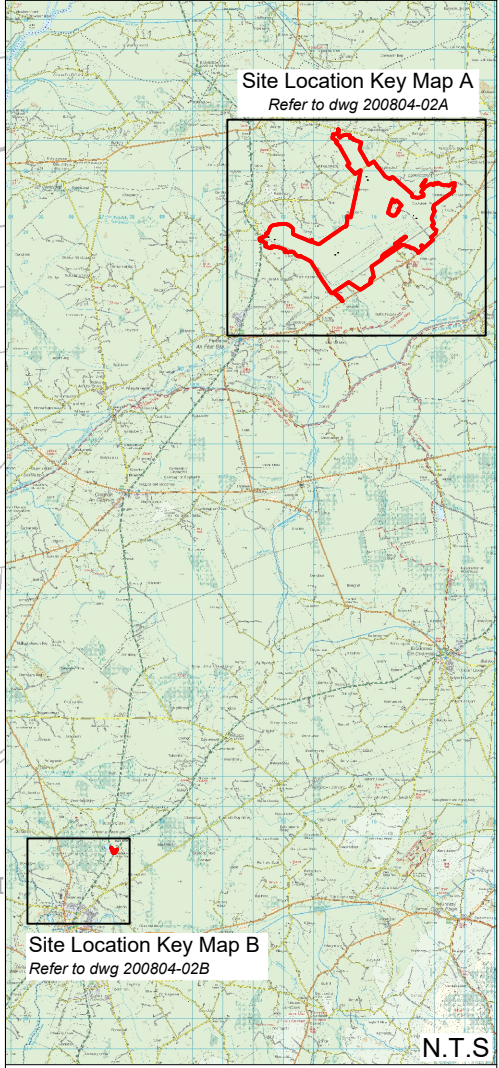

PROJECT TITLE:
Lemnaghan Wind Farm, Co. Offaly

DRAWING TITLE:
Site Location Key Map Sheet B

PROJECT No.: 200804	DRAWING No.: 200804 - 02B	SCALE: 1:10,000 @ A3
DRAWN BY: GO	CHECKED BY: RD	DATE: 23.03.2026
OS SHEET No.:		3759

Logo for MKO (McCarthy Keville O'Sullivan) featuring the letters 'MKO' in a stylized font with green arrows pointing up and down.

Email: info@www.mkoireland.ie / Website: www.mkoireland.ie