




ELEVATION VIEW A - A

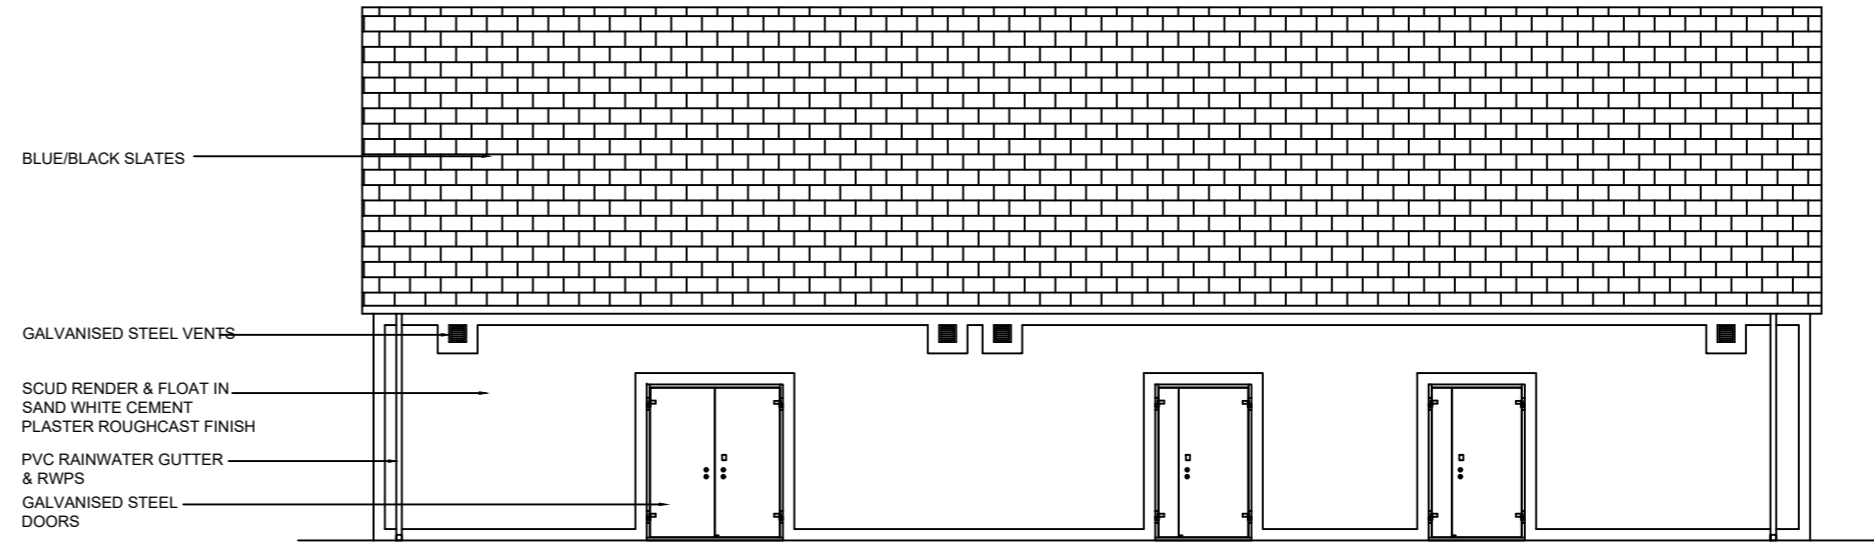


ELEVATION VIEW B - B

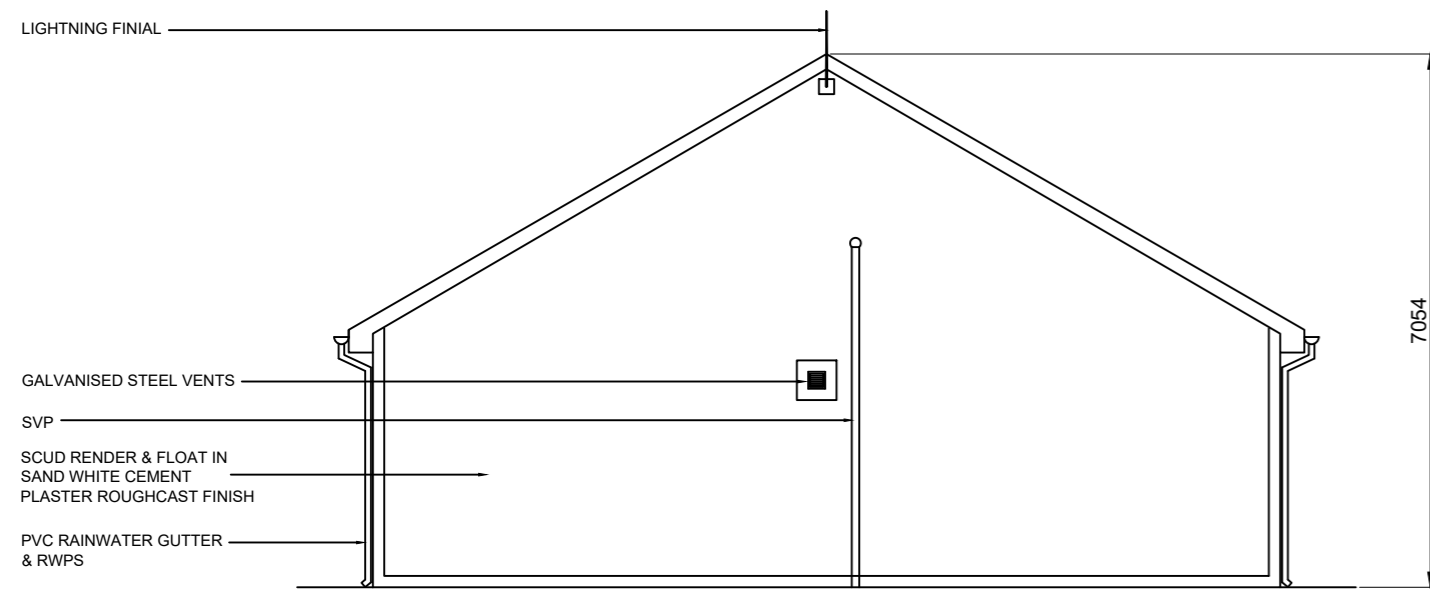


ELEVATION VIEW C - C

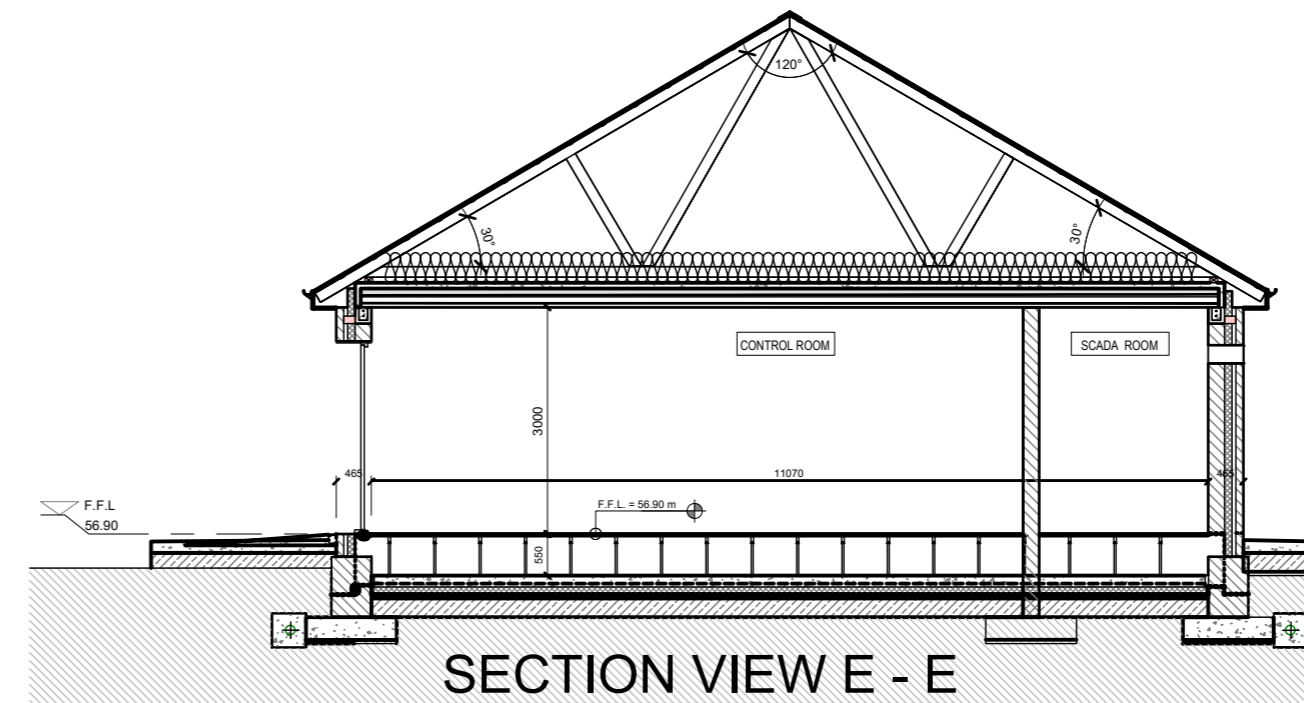

SECTION VIEW E - E

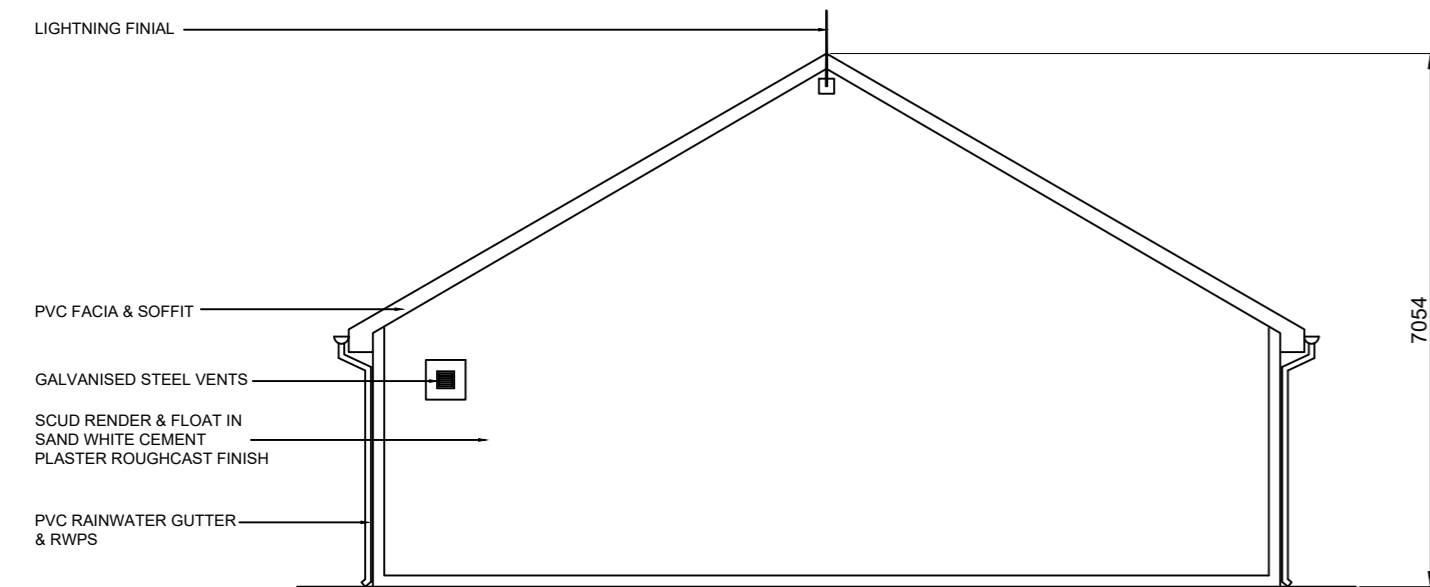

ELEVATION VIEW D - D

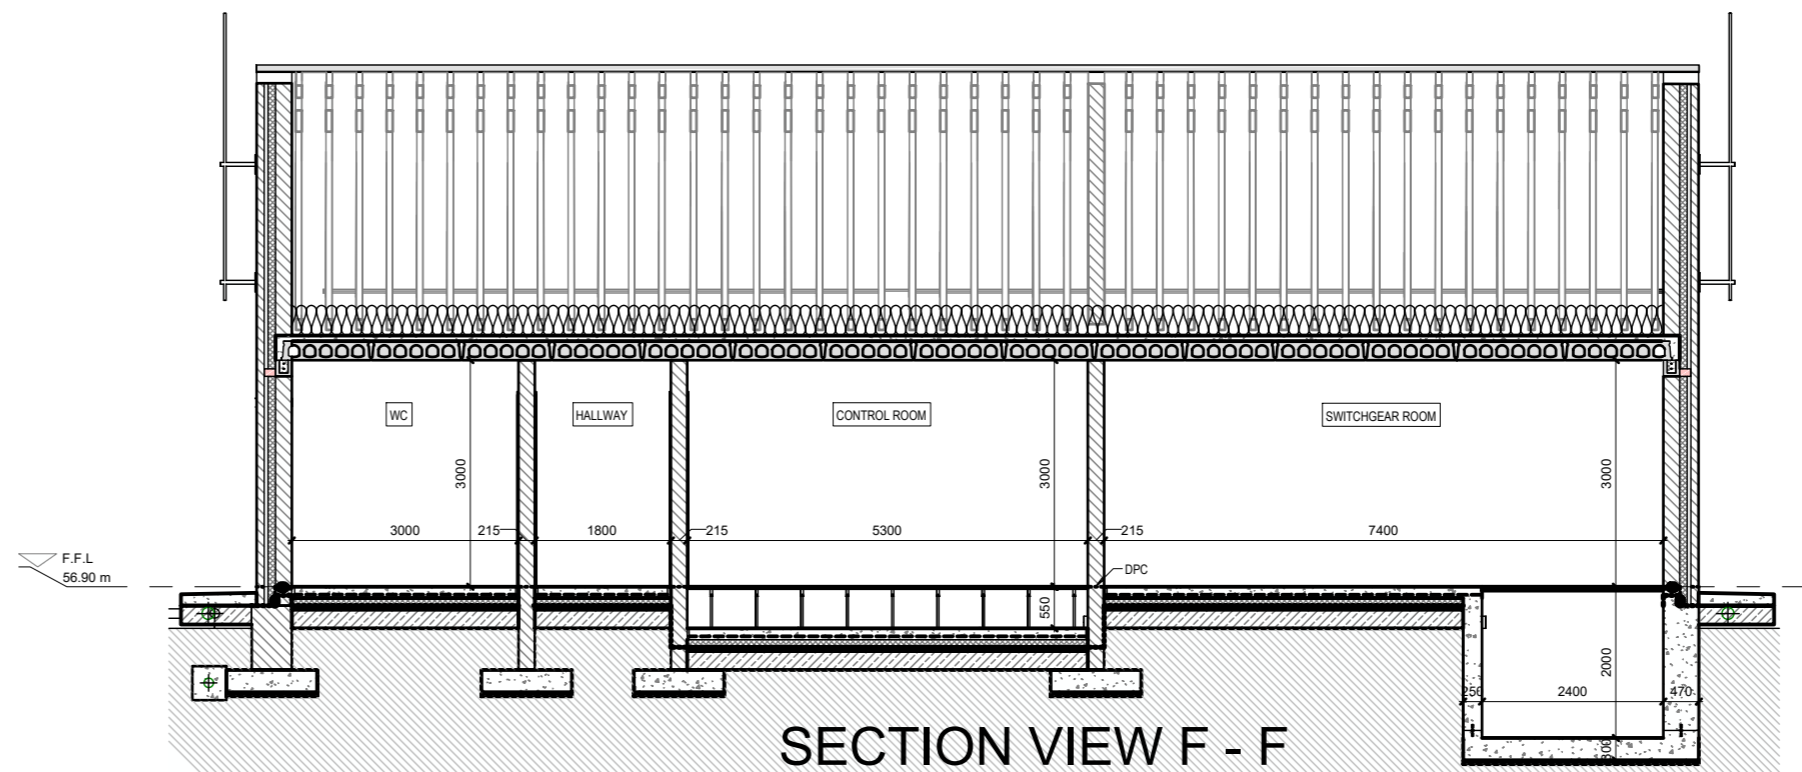

SECTION VIEW F - F

NOTES:

1. ALL DIMENSIONS NOTED ARE IN MM
2. DRAWING IS FOR PLANNING PURPOSES ONLY
3. PANEL LAYOUT & DIMENSIONS ARE INDICATIVE.
4. APPARATUS IN RED LINE DEPICTS FUTURE DEVELOPMENT
5. ALL BUILDING MATERIALS ARE TO BE APPROVED BY THE ASSIGNED CERTIFIER AND SHALL BE IN ACCORDANCE WITH REGULATION & SPECIFICATION REQUIREMENTS

|   |                                  |                             |
|---|----------------------------------|-----------------------------|
| PROJECT TITLE:<br><b>Lemanaghan Wind Farm, Co. Offaly</b>         |                                  |                             |
| DRAWING TITLE:<br><b>IPP Control Building Plan and Elevations</b> |                                  |                             |
| PROJECT No.:<br><b>200804</b>                                     | DRAWING No.:<br><b>200804-36</b> | SCALE:<br><b>1:100 @ A2</b> |
| DRAWN BY:<br><b>FB</b>  | CHECKED BY:<br><b>GO</b>         | DATE:<br><b>23.03.2026</b>  |
|   |                                  | REVISION:<br><b>P01</b>     |

