




PLAN
(SCALE 1:500)

Drawing Notes
1. Drawing Status: Planning Stage Only - This drawing is intended for concept development and preliminary review and does not represent final or detailed design specifications.

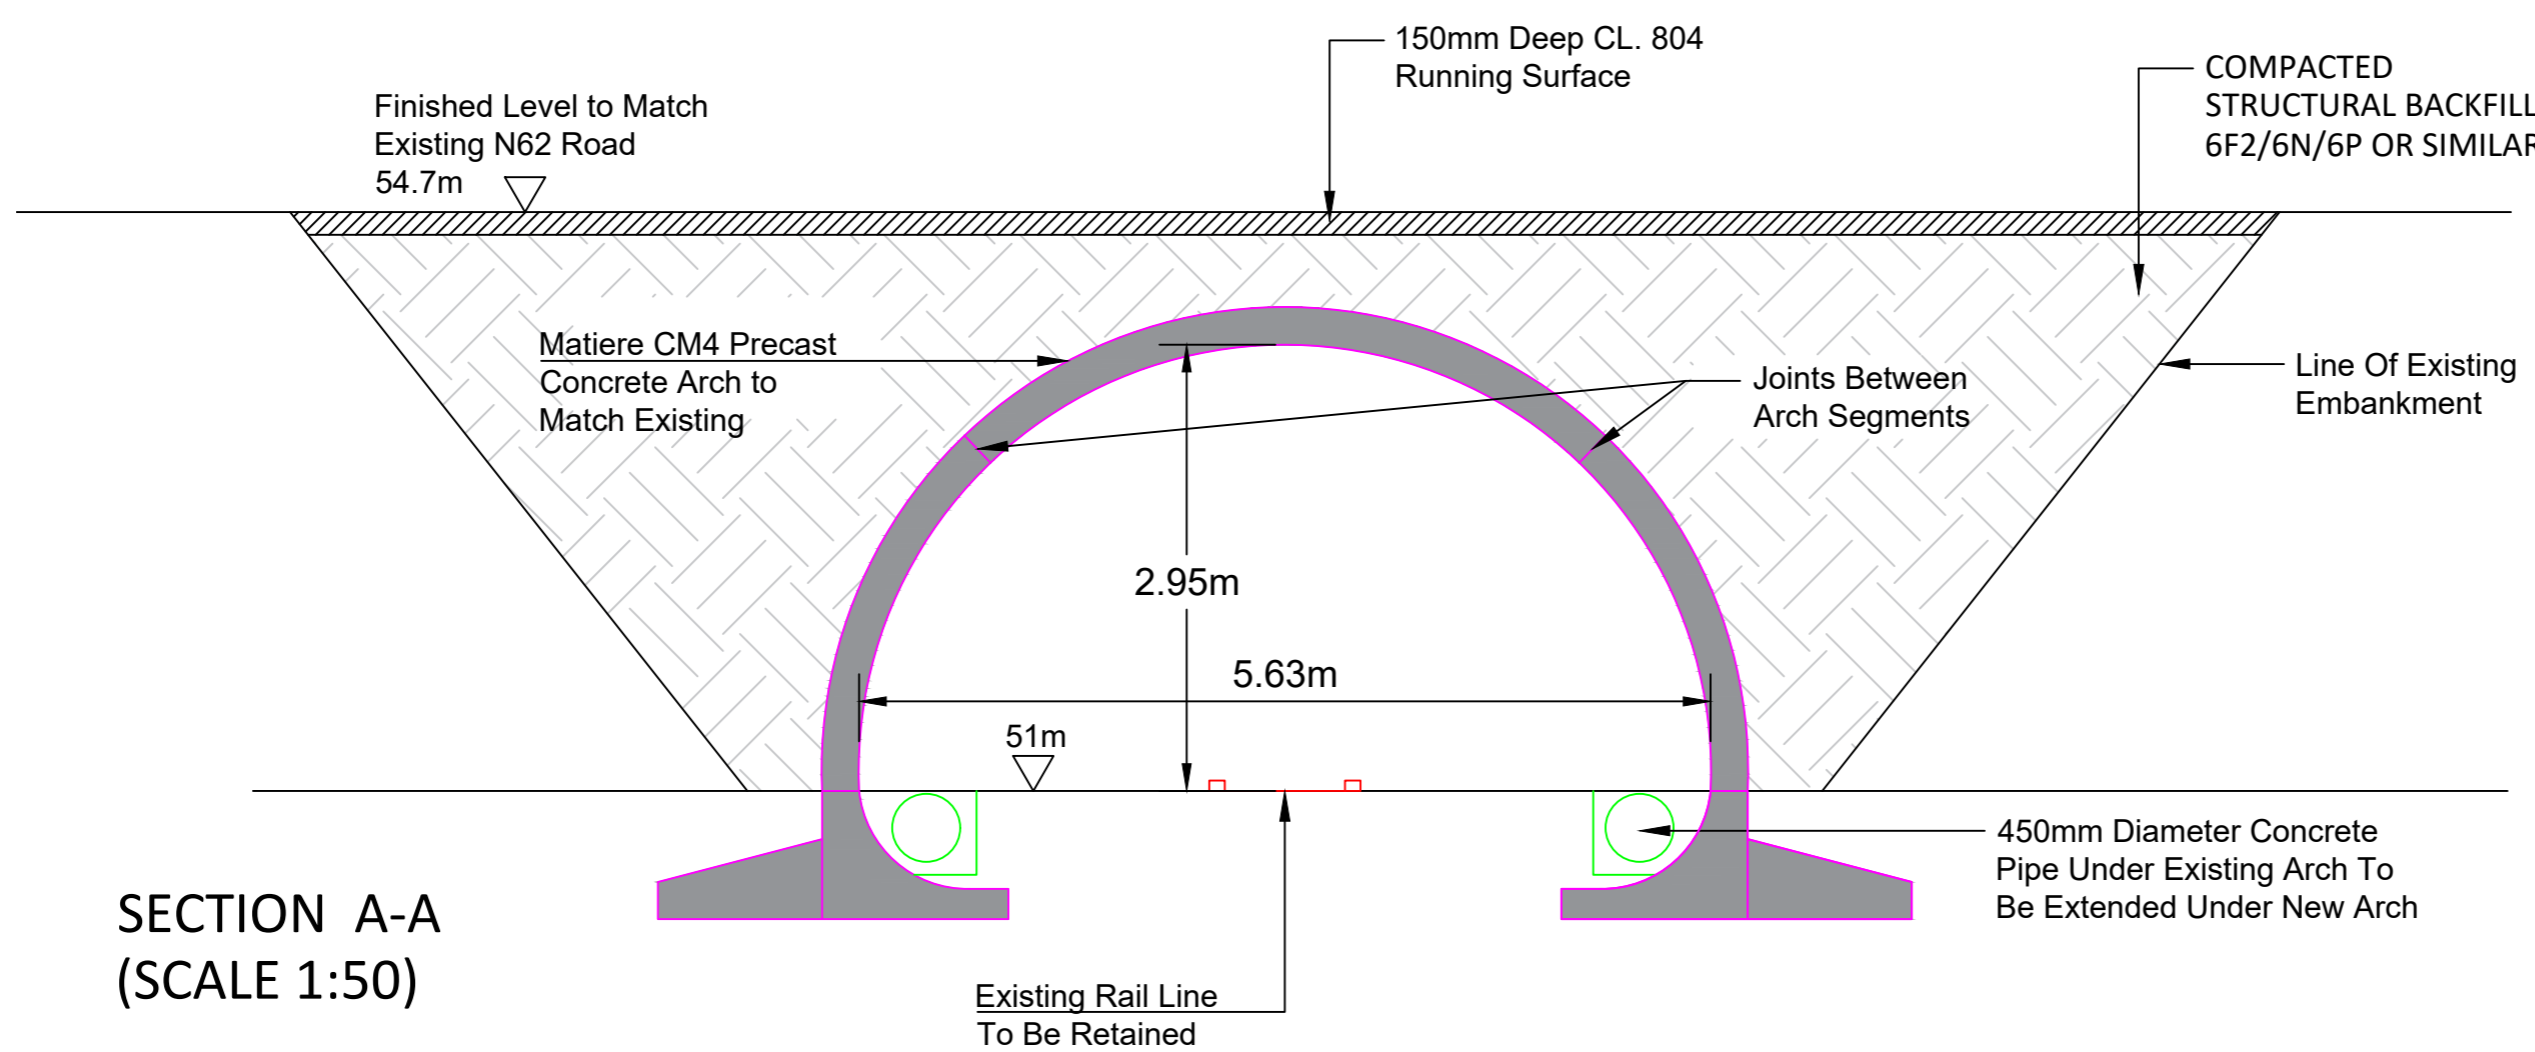

SECTION A-A
(SCALE 1:50)

PROJECT TITLE: Lemanaghan Wind Farm, Co. Offaly			
DRAWING TITLE: Underpass Arrangement - Plan & Section			
PROJECT No.: 200804	DRAWING No.: 200804-39	SCALE: As Shown @ A2	
DRAWN BY: FB	CHECKED BY: GO	DATE: 23.03.2026	REVISION: P01



Email: info@www.mkoireland.ie / Website: www.mkoireland.ie