


Fence to be installed
Refer to DWG No. 200804-56 for detail

Proposed Amenity Car Park post construction works
Scale 1:200

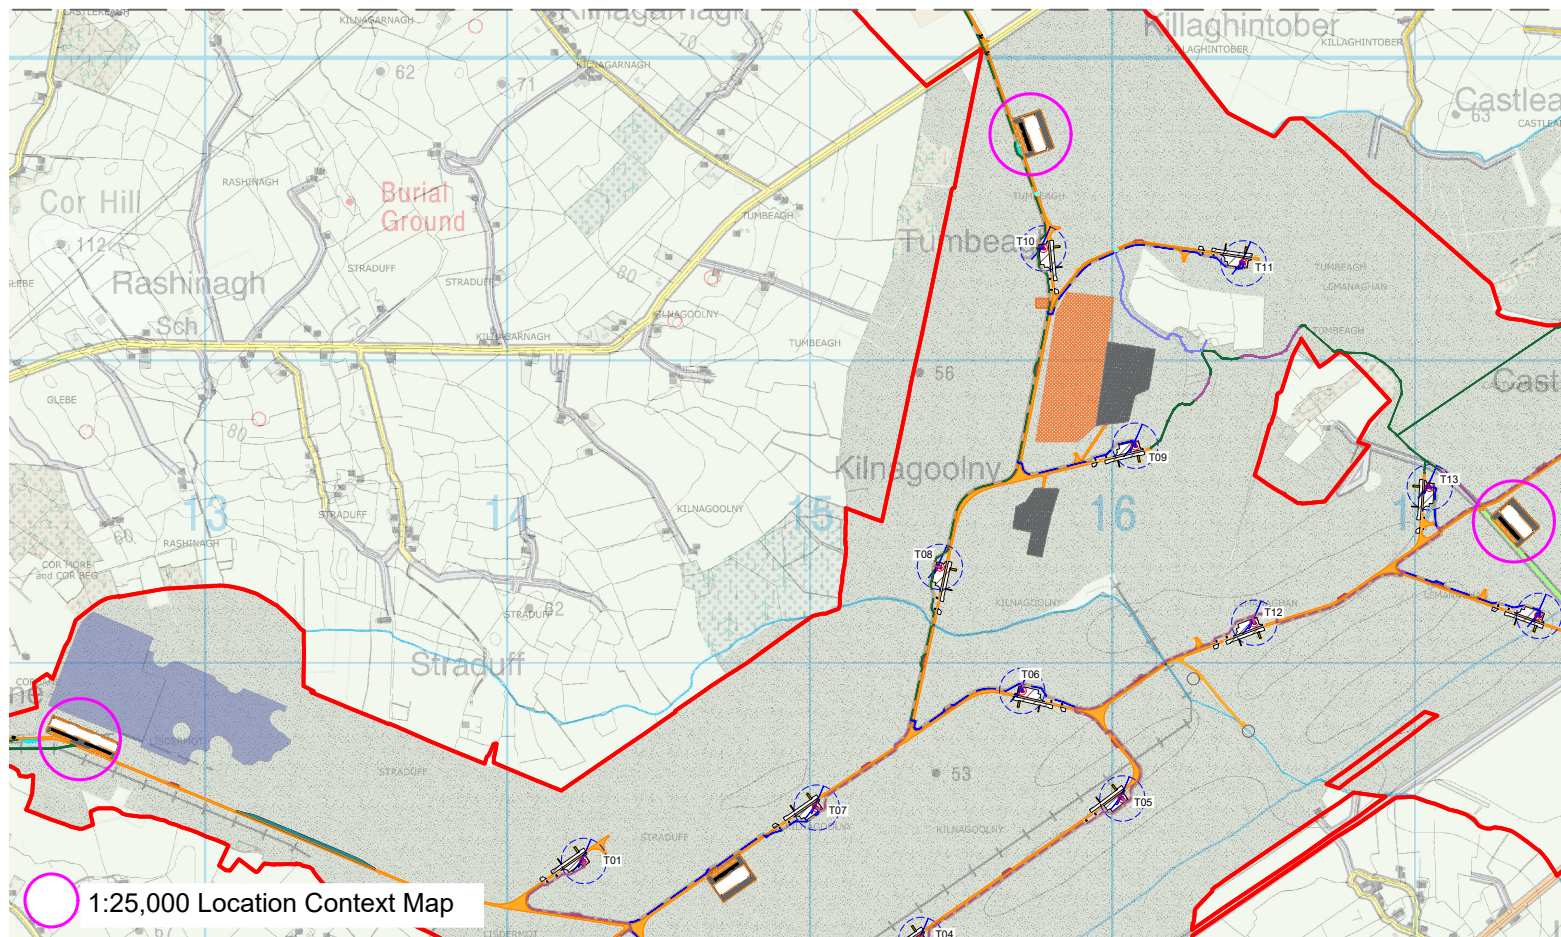

PROJECT TITLE: Lemanaghan Wind Farm, Co. Offaly			
DRAWING TITLE: Proposed Amenity Car Park post construction works			
PROJECT No.: 200804	DRAWING No.: 200804 - 44	SCALE: As Shown @ A3	
DRAWN BY: GO	CHECKED BY: RD	DATE: 23.03.2026	REVISION:. P01

