


Indicative cable duct trench (only located on one side of roadway across majority of the site). Cable trench can be located on either side of the road surface or below the road but where possible it should be located on the upslope side of the road surface.

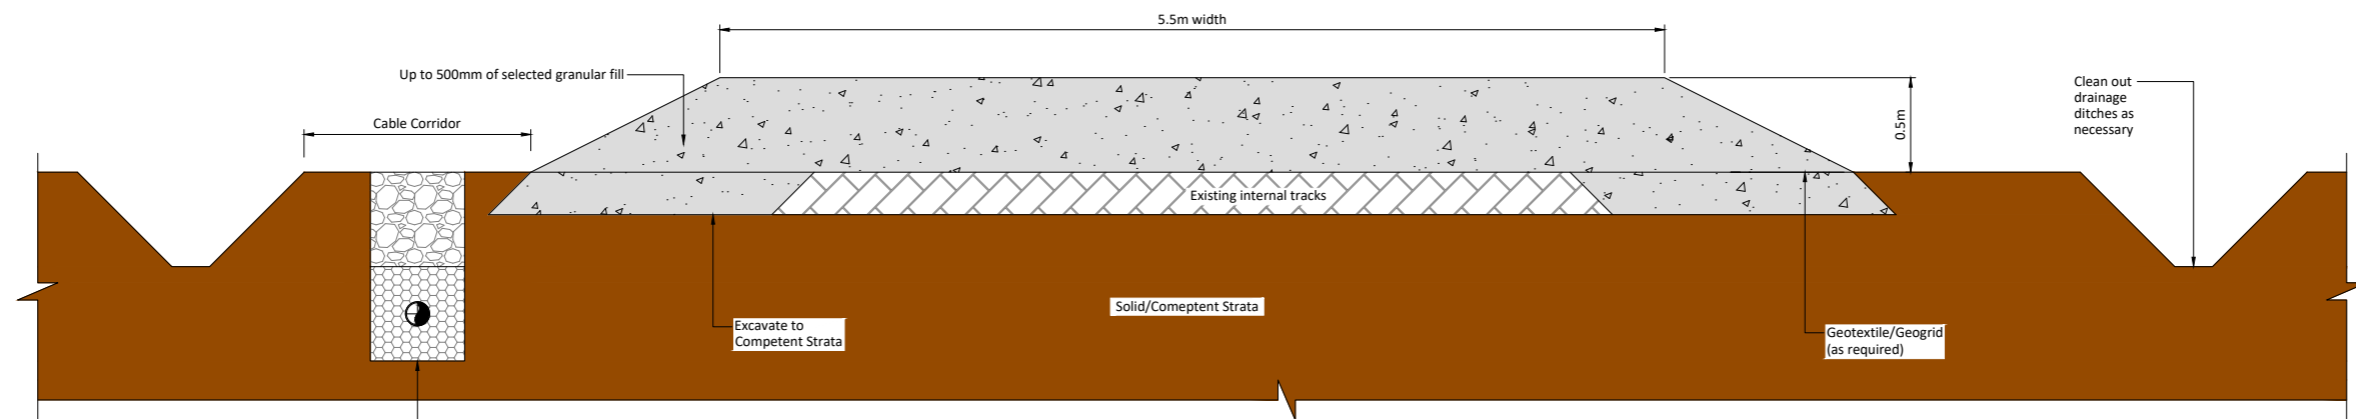

Indicative cable duct trench (only located on one side of roadway across majority of the site). Cable trench can be located on either side of the road surface or below the road but where possible it should be located on the upslope side of the road surface.

If Applicable : Ordnance Survey Ireland Licence No. CYAL50221678 © Ordnance Survey Ireland and Government of Ireland

Scale 1:20



No part of this document may be reproduced or transmitted in any form or stored in any retrieval system of any nature without the written permission of Fehily Timoney & Company as copyright holder except as agreed for use on the project for which the document was originally issued. Do not scale. Use figured dimensions only. If in doubt - Ask!

Rev.	Description	App By	Date
A	FOR INFORMATION	BDH	30.05.25
B	FOR INFORMATION	BDH	27.06.25
C	FOR INFORMATION	BDH	22.07.25

PROJECT LEMANAGHAN WIND FARM, CO. OFFALY		CLIENT MKO	
SHEET TYPE C - UPGRADE OF EXISTING INTERNAL TRACKS	Date 22.07.25	Project number P20-216	Scale (@ A1) 1:20
	Drawn by POR	Drawing Number P20-216-0600-0018	Rev C
	Checked by AC		

D:\ACAD\2020\P20-216\P20-216-0600-0018

9 March 2026